
LOT 2 OF **CERTIFIED SURVEY MAP #002505** part of **GOVERNMENT LOT 3** SECTION 13, TOWNSHIP 36 NORTH, RANGE 7 EAST **Town of Woodboro** Oneida County, Wisconsin

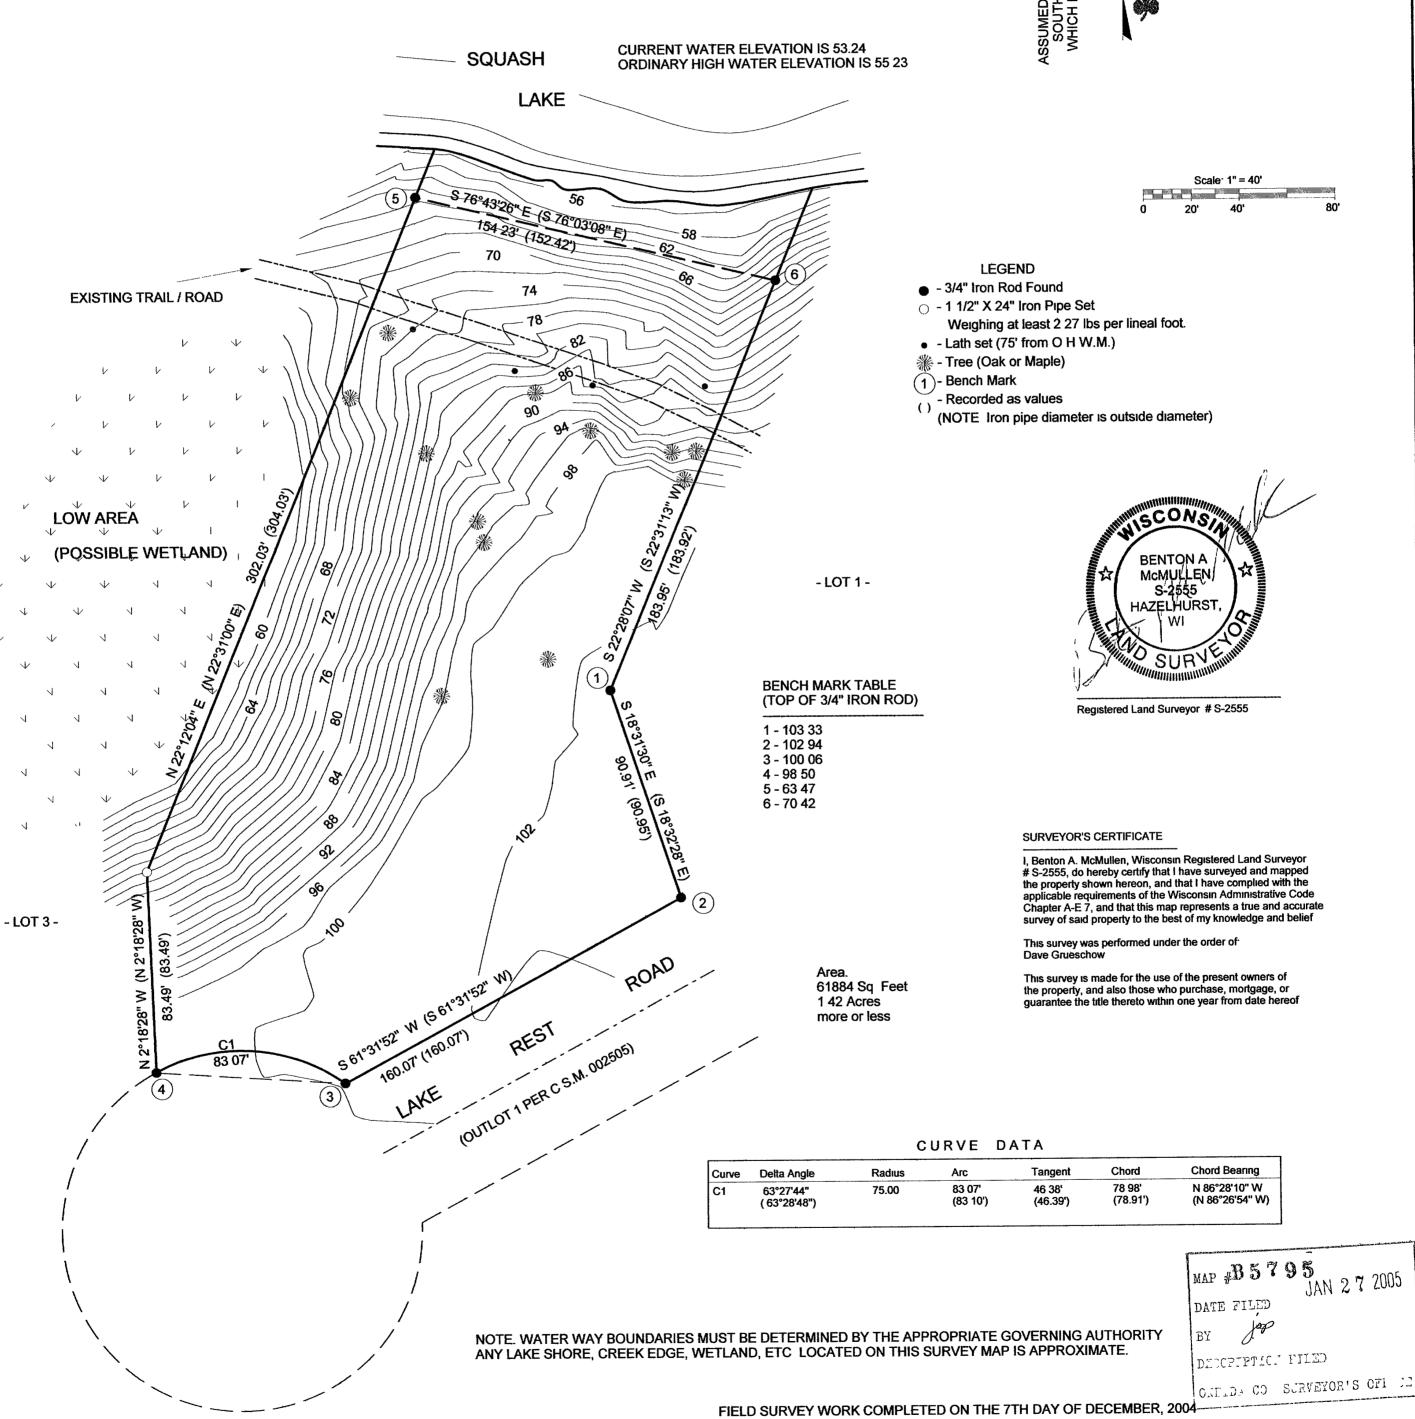



NOTE: TREES LOCATED AND SHOWN ARE OAK AND MAPLE TREES WITH GREATER THAN 8" DIAMETER AROUND BUILDING SITE ONLY

MCMULLEN & ASSOCIATES, INCORPORATED.

LAND SURVEYING AND SOIL TESTING 9832 BOLGER LAKE ROAD MINOCQUA, WISCONSIN 54548 TELEPHONE # (715) 356-3011 FAX # (715) 356-1501

DRAFTED BY Benton A. McMullen

SCALE 1" = 40'

DATE December 27, 2004 JOB #205014