


LOCATED IN GOV'T LOT 3, SECTION 16,
T37N, R7E, TOWN OF CASSIAN,
ONEIDA COUNTY, WISCONSIN

N

BEARINGS REFERENCED TO THE EAST LINE OF SECTION 16
137°N R/L ASSUMED TO BEAR S 00°31'48" W

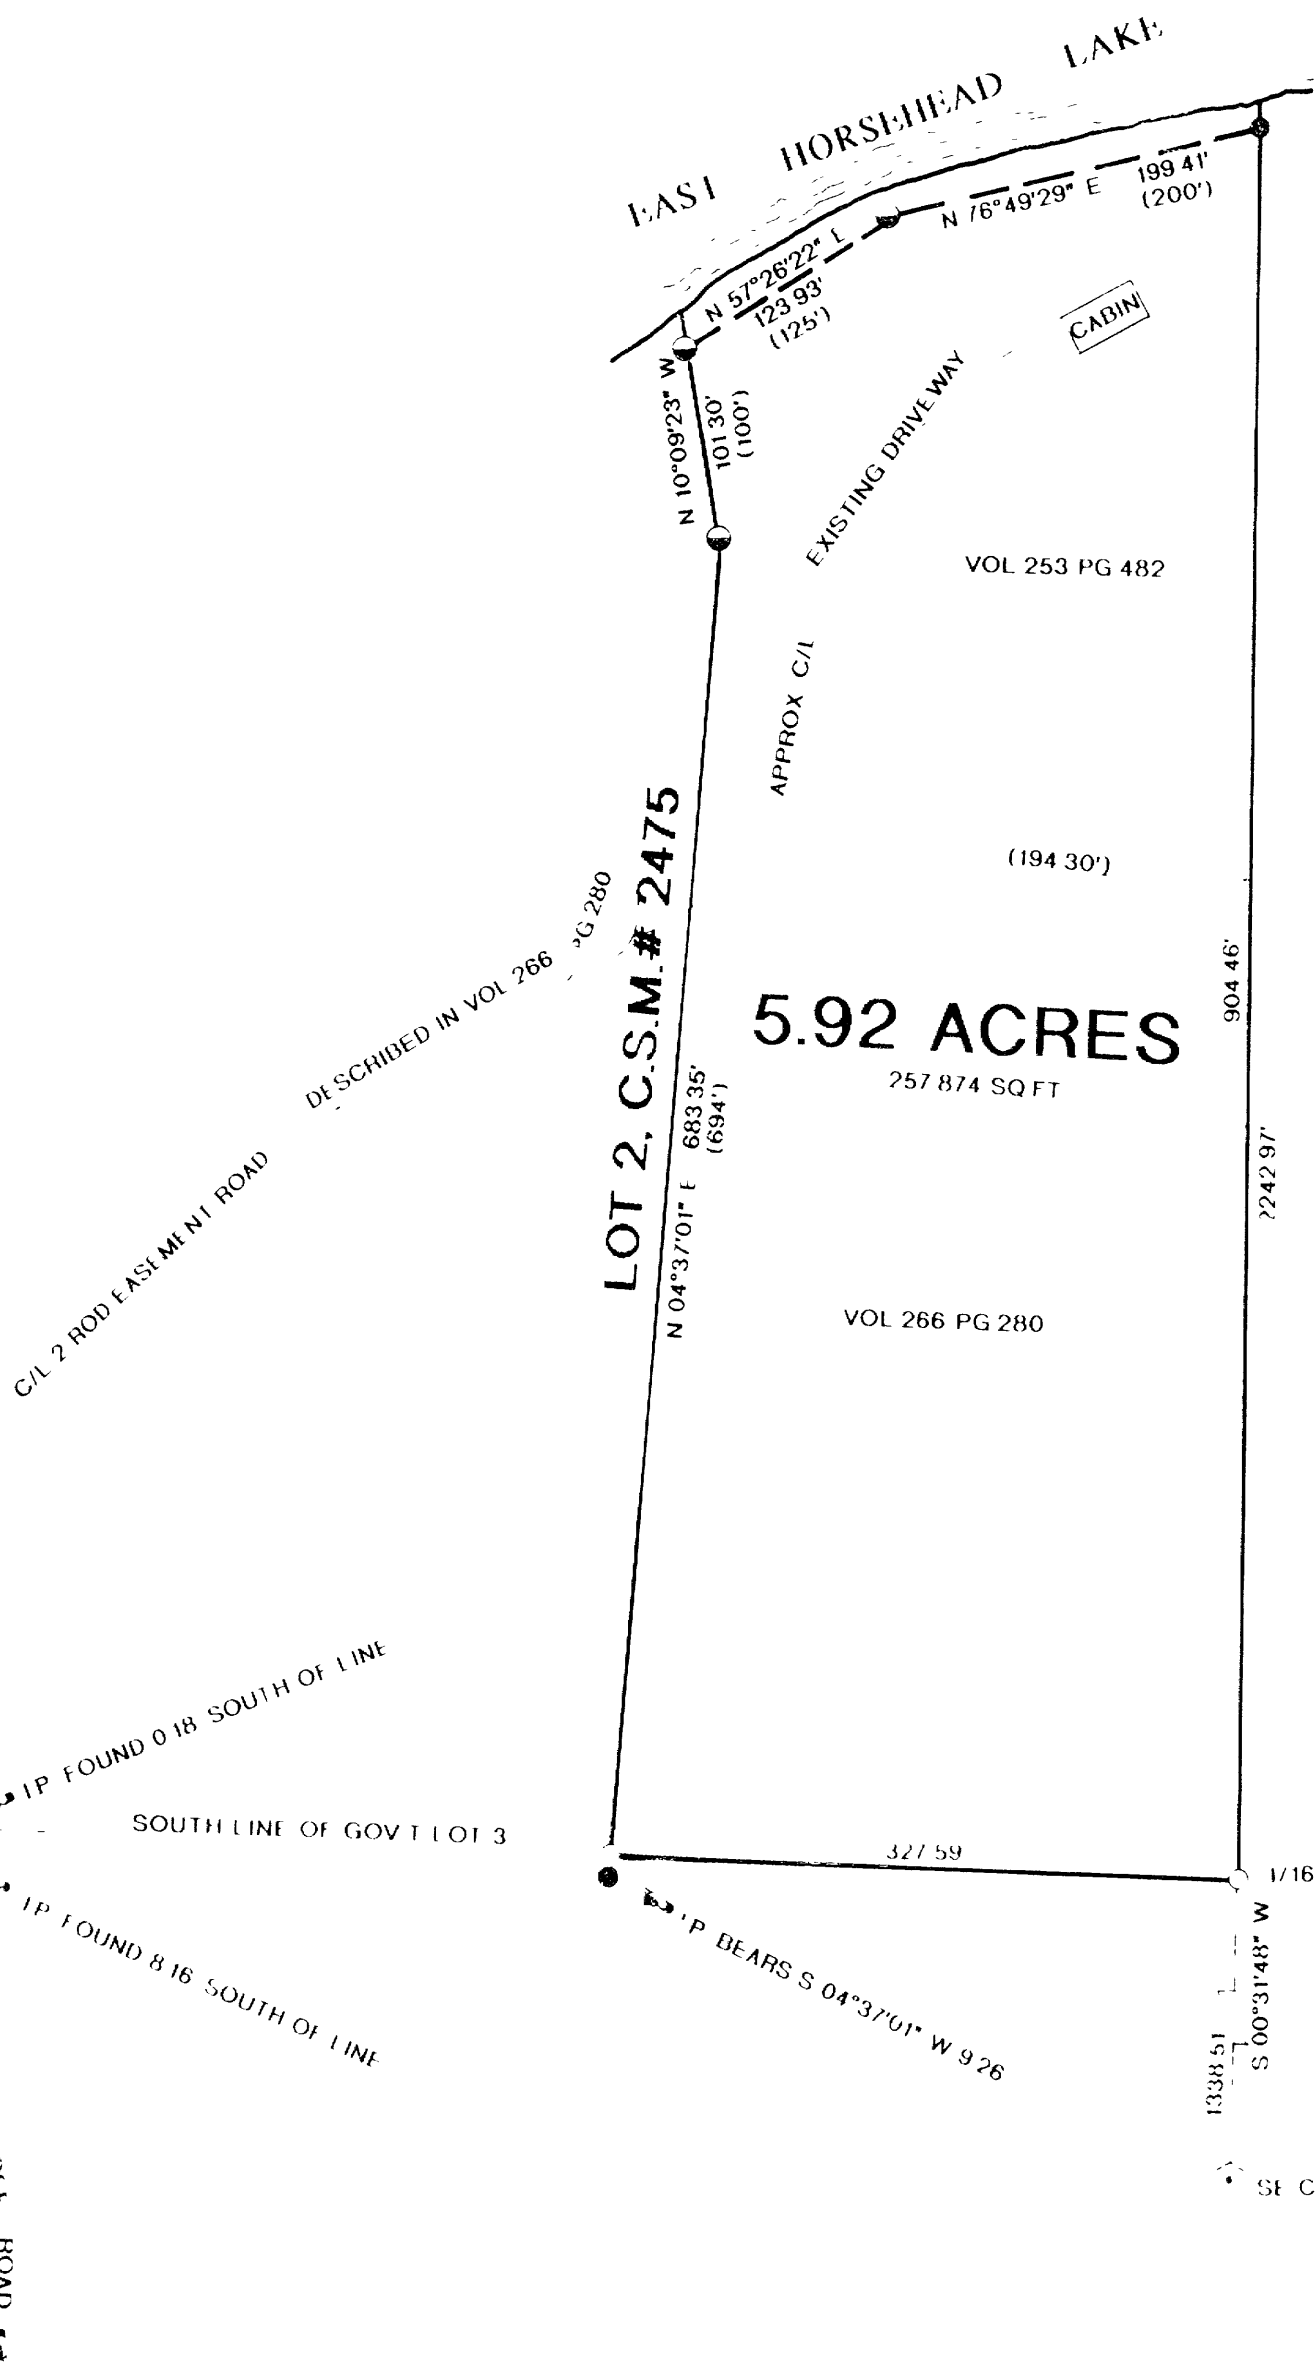

LEGEND:

- SET 1"OD X 18" IRON PIPE
- FOUND 1"OD IRON PIPE
- FOUND 1-1/4"OD IRON PIPE
- FOUND 2" CAPPED IRON PIPE
- () RECORDED AS

| | |
|------------------------------|------------------|
| MAP # | B5828 |
| DATE FILED | ... APR 15 2005. |
| BY | |
| DESCRIPTION FILED | |
| ONEIDA CO. SURVEYOR'S OFFICE | |

I, RUSSELL F. BROWN HEREBY CERTIFY THAT I HAVE SURVEYED THE ABOVE PARCEL OF LAND UNDER THE DIRECTION OF BETTY KOERNER AND THAT THE ABOVE MAP IS A TRUE AND CORRECT REPRESENTATION OF THE LANDS SURVEYED TO THE BEST OF MY KNOWLEDGE AND BELIEF AND THAT I HAVE PROVIDED A DESCRIPTION OF THE ABOVE PARCEL ON A SEPARATE SHEET AND THAT I HAVE COMPLIED WITH THE PROVISIONS OF AE 7 OF THE WISCONSIN ADMINISTRATIVE CODE

Russell F. Brown 3/18/05
RUSSELL F. BROWN, DATE

| | | |
|--------------|---|------------------------|
| | SURVEY FOR | |
| | BETTY KOERNER | |
| | SCALE 1" = 100' | DATE 3/16/05 DWN BY RB |
| DWG NO 10782 | GENISOT AND ASSOCIATES, INC RHINELANDER, WIS | |