


86016



PART OF
GOV'T. LOT 1
SECTION 21 T38N-R6E
ONEIDA COUNTY, WISCONSIN

Lloyd W. Scott
Surveyor s-584
July 10, 1978

MAP # **B6016**
DATE FILED **OCT 07 2008**
BY **SC**
DESCRIPTION FILED
ONEIDA CO. SURVEYOR'S OFFICE

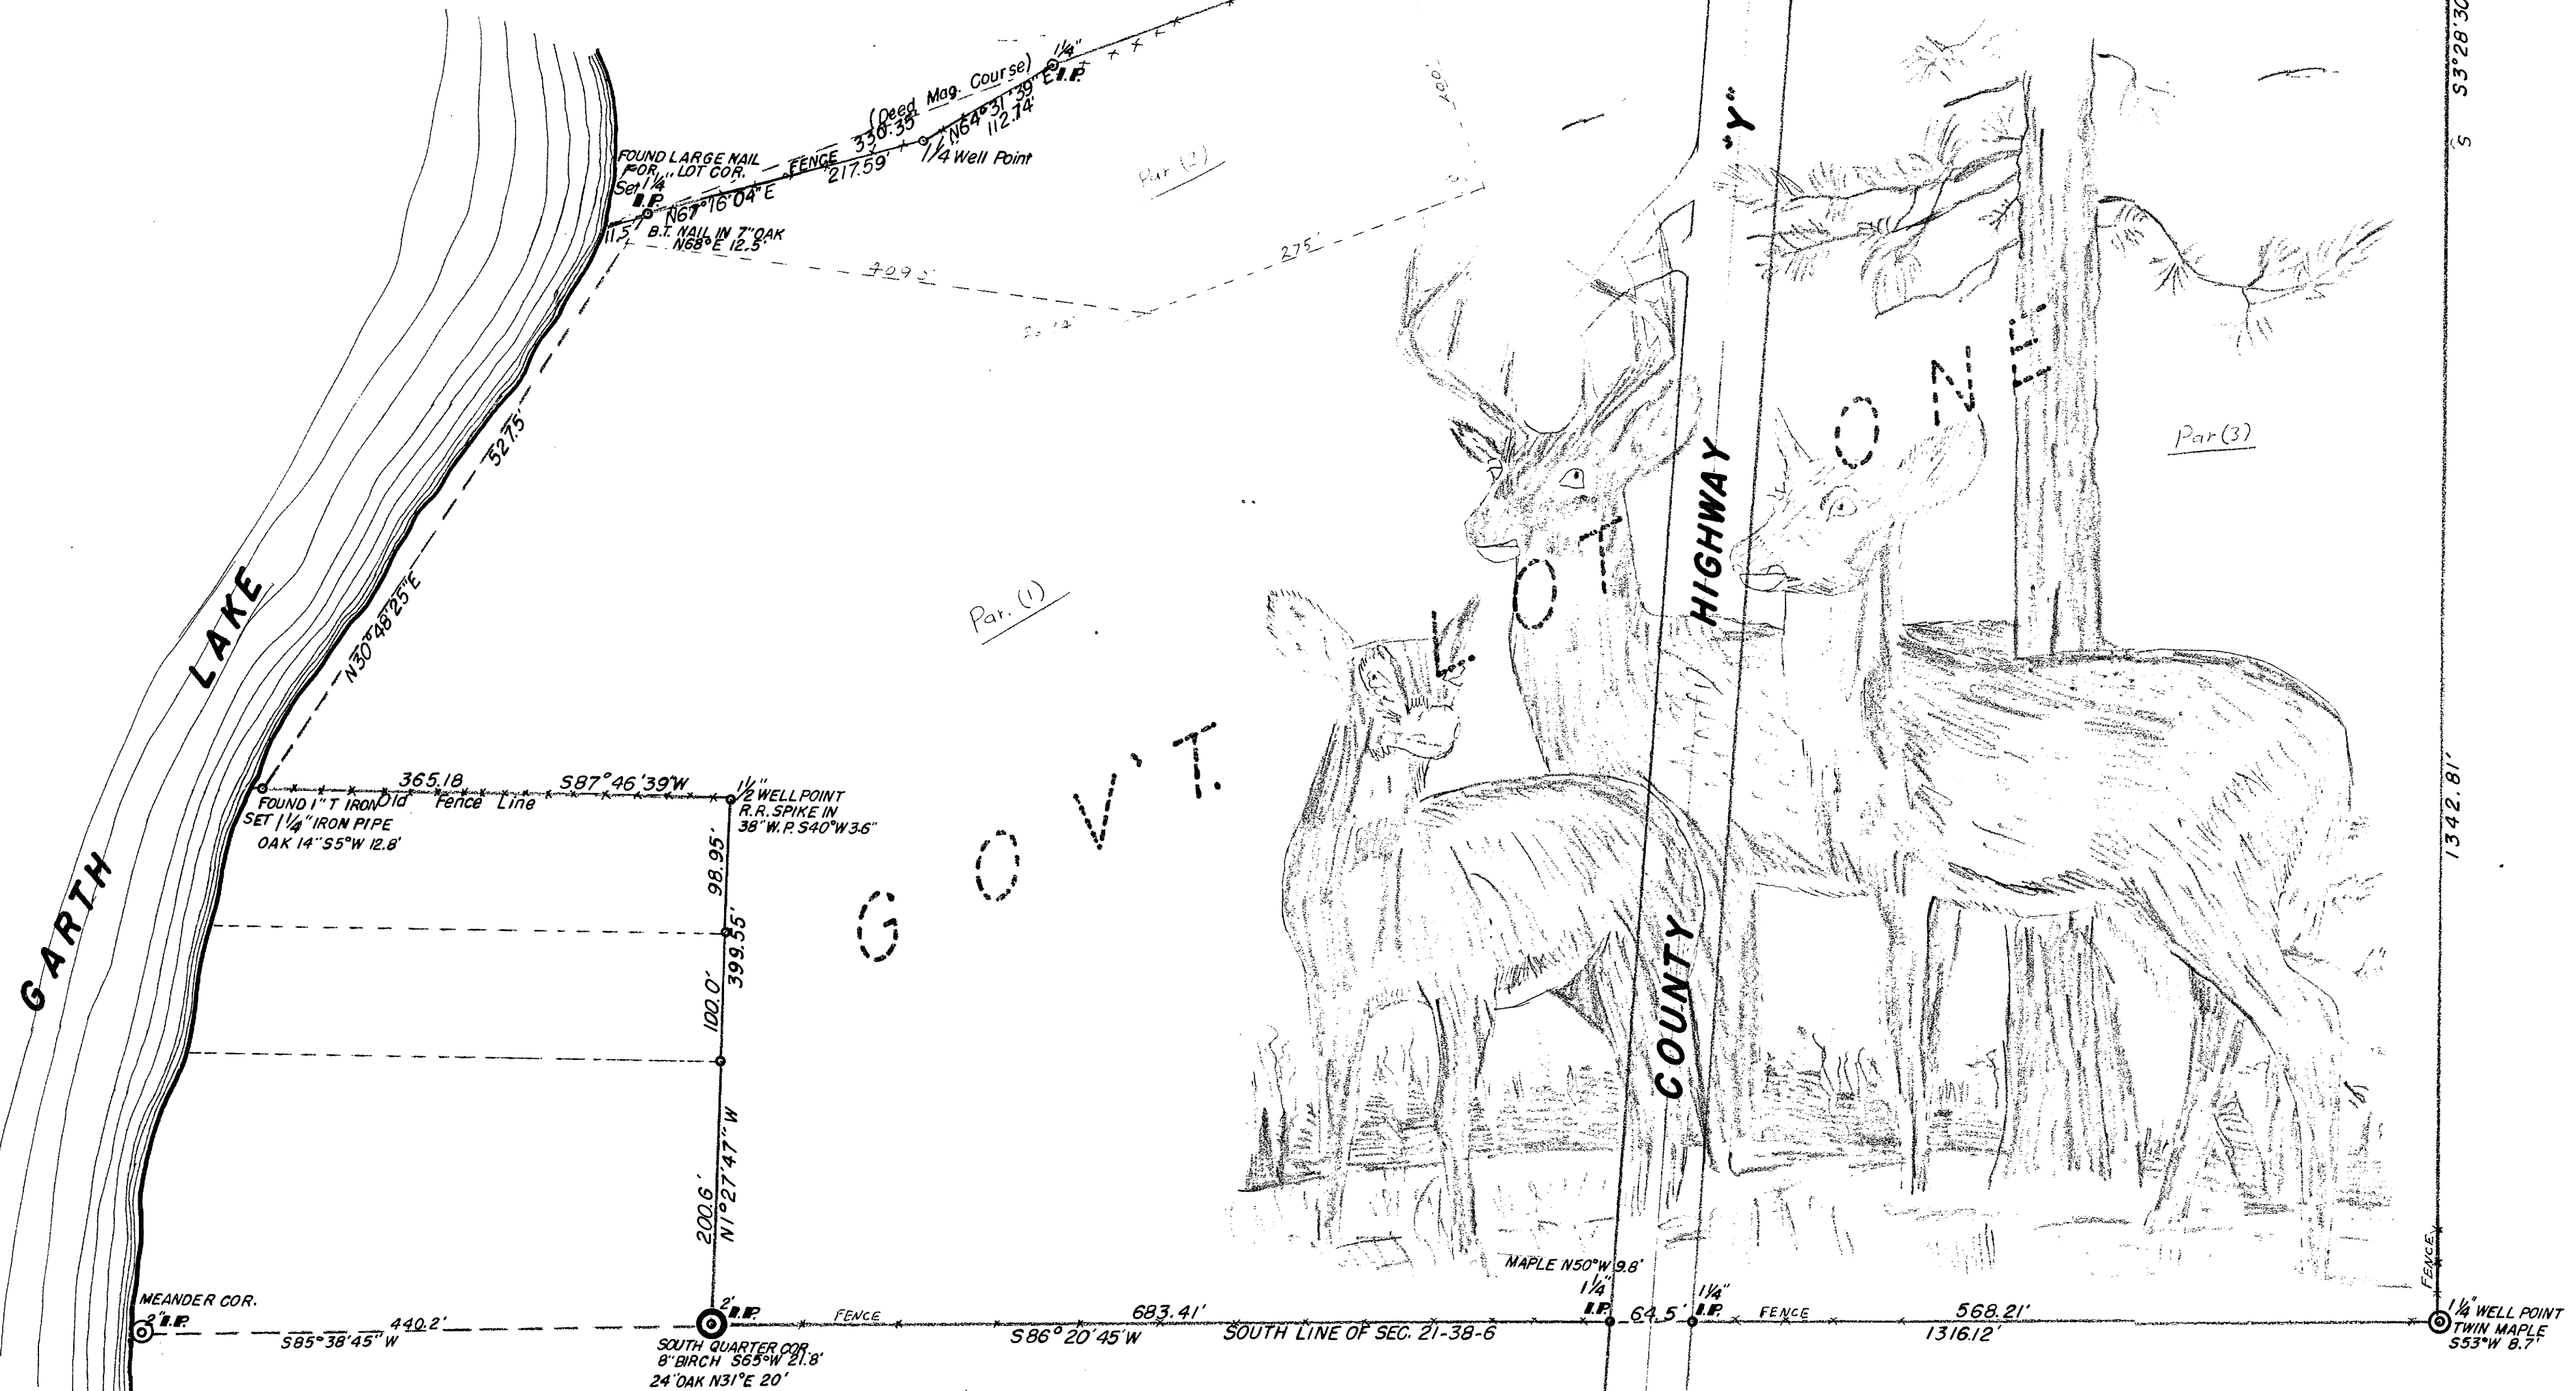

SURVEYOR'S CERTIFICATE
I, Lloyd W. Scott, Land Surveyor s-584, hereby certify that I have surveyed and described the lands shown on this map, and this map is an accurate survey and a true representation thereof and correctly shows exterior boundary lines of said property and the correct measurements thereof and that I have made such survey by the order of the owners of said lands Mr and Mrs Rudolph A. and Wife Virginia Santarius, Minocqua, Wis.

REVISIONS			"WISCONSINAIRE RESORT"		
NO.	DATE	BY			
1			35 ACRES		
2					
3			DRAWN BY	SCALE	MATERIAL
4			CHK'D	DATE	DRAWING NO.
5			TRACED	APP'D	