

66-3-1


DESCRIPTION

This description is given to correct the descriptions described in Volumes _____ on Pages _____ Register of Deeds Office, Oneida County, Wisconsin, said property owner "Mr. Donald R. Jansen, Three Lake, Wisconsin.

A parcel of land in Government Lot 3, in Section 5, Township 39 North and Range 11 East described as follows:

Commencing at the Northwest Corner of Government Lot 3 said corner being marked by an Iron Pipe; Thence S4°12'E along the West line of Gov't Lot 3 a distance of 645.4 feet to an Iron Pipe marking the PLACE OF BEGINNING of this description; thence N83°15'E a distance of 404.3 feet to an Iron Pipe; thence N31°45'E a distance of 50.0 feet to an Iron Pipe; thence S69°18'E a distance of 210.0 feet or less to the shore of said lake; thence again S69°18'E a distance of 20 feet more 60.0 feet; thence N69°31'W a distance of 5.0 feet more or less to an Iron Pipe; thence again N69°31'W a distance of 242.3 feet to an Iron Pipe; thence S83°15'W a distance of 404.2 feet to an Iron Pipe on the West line of Gov't Lot 3; thence N4°12'W along the West line of Gov't Lot 3 a distance of 10 feet to the place of beginning. Excepting therefrom the Right-of-way of State Highway "32". Subject to all easements, restrictions and reservations of record. Together with all riparian rights to the shore of Spirit Lake.


Lloyd W. Scott
Surveyor s-584
Nov. 15, 1967

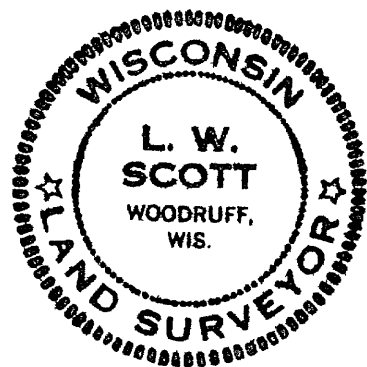

Part of
GOV'T. LOT 3
SECTION 5 T38N-R11E
Oneida County, Wisconsin

Surveyor s-584

Scale: 1 inch = 100 Feet
Nov. 15, 1967
---Iron Pipes
---Iron Pipes in Place

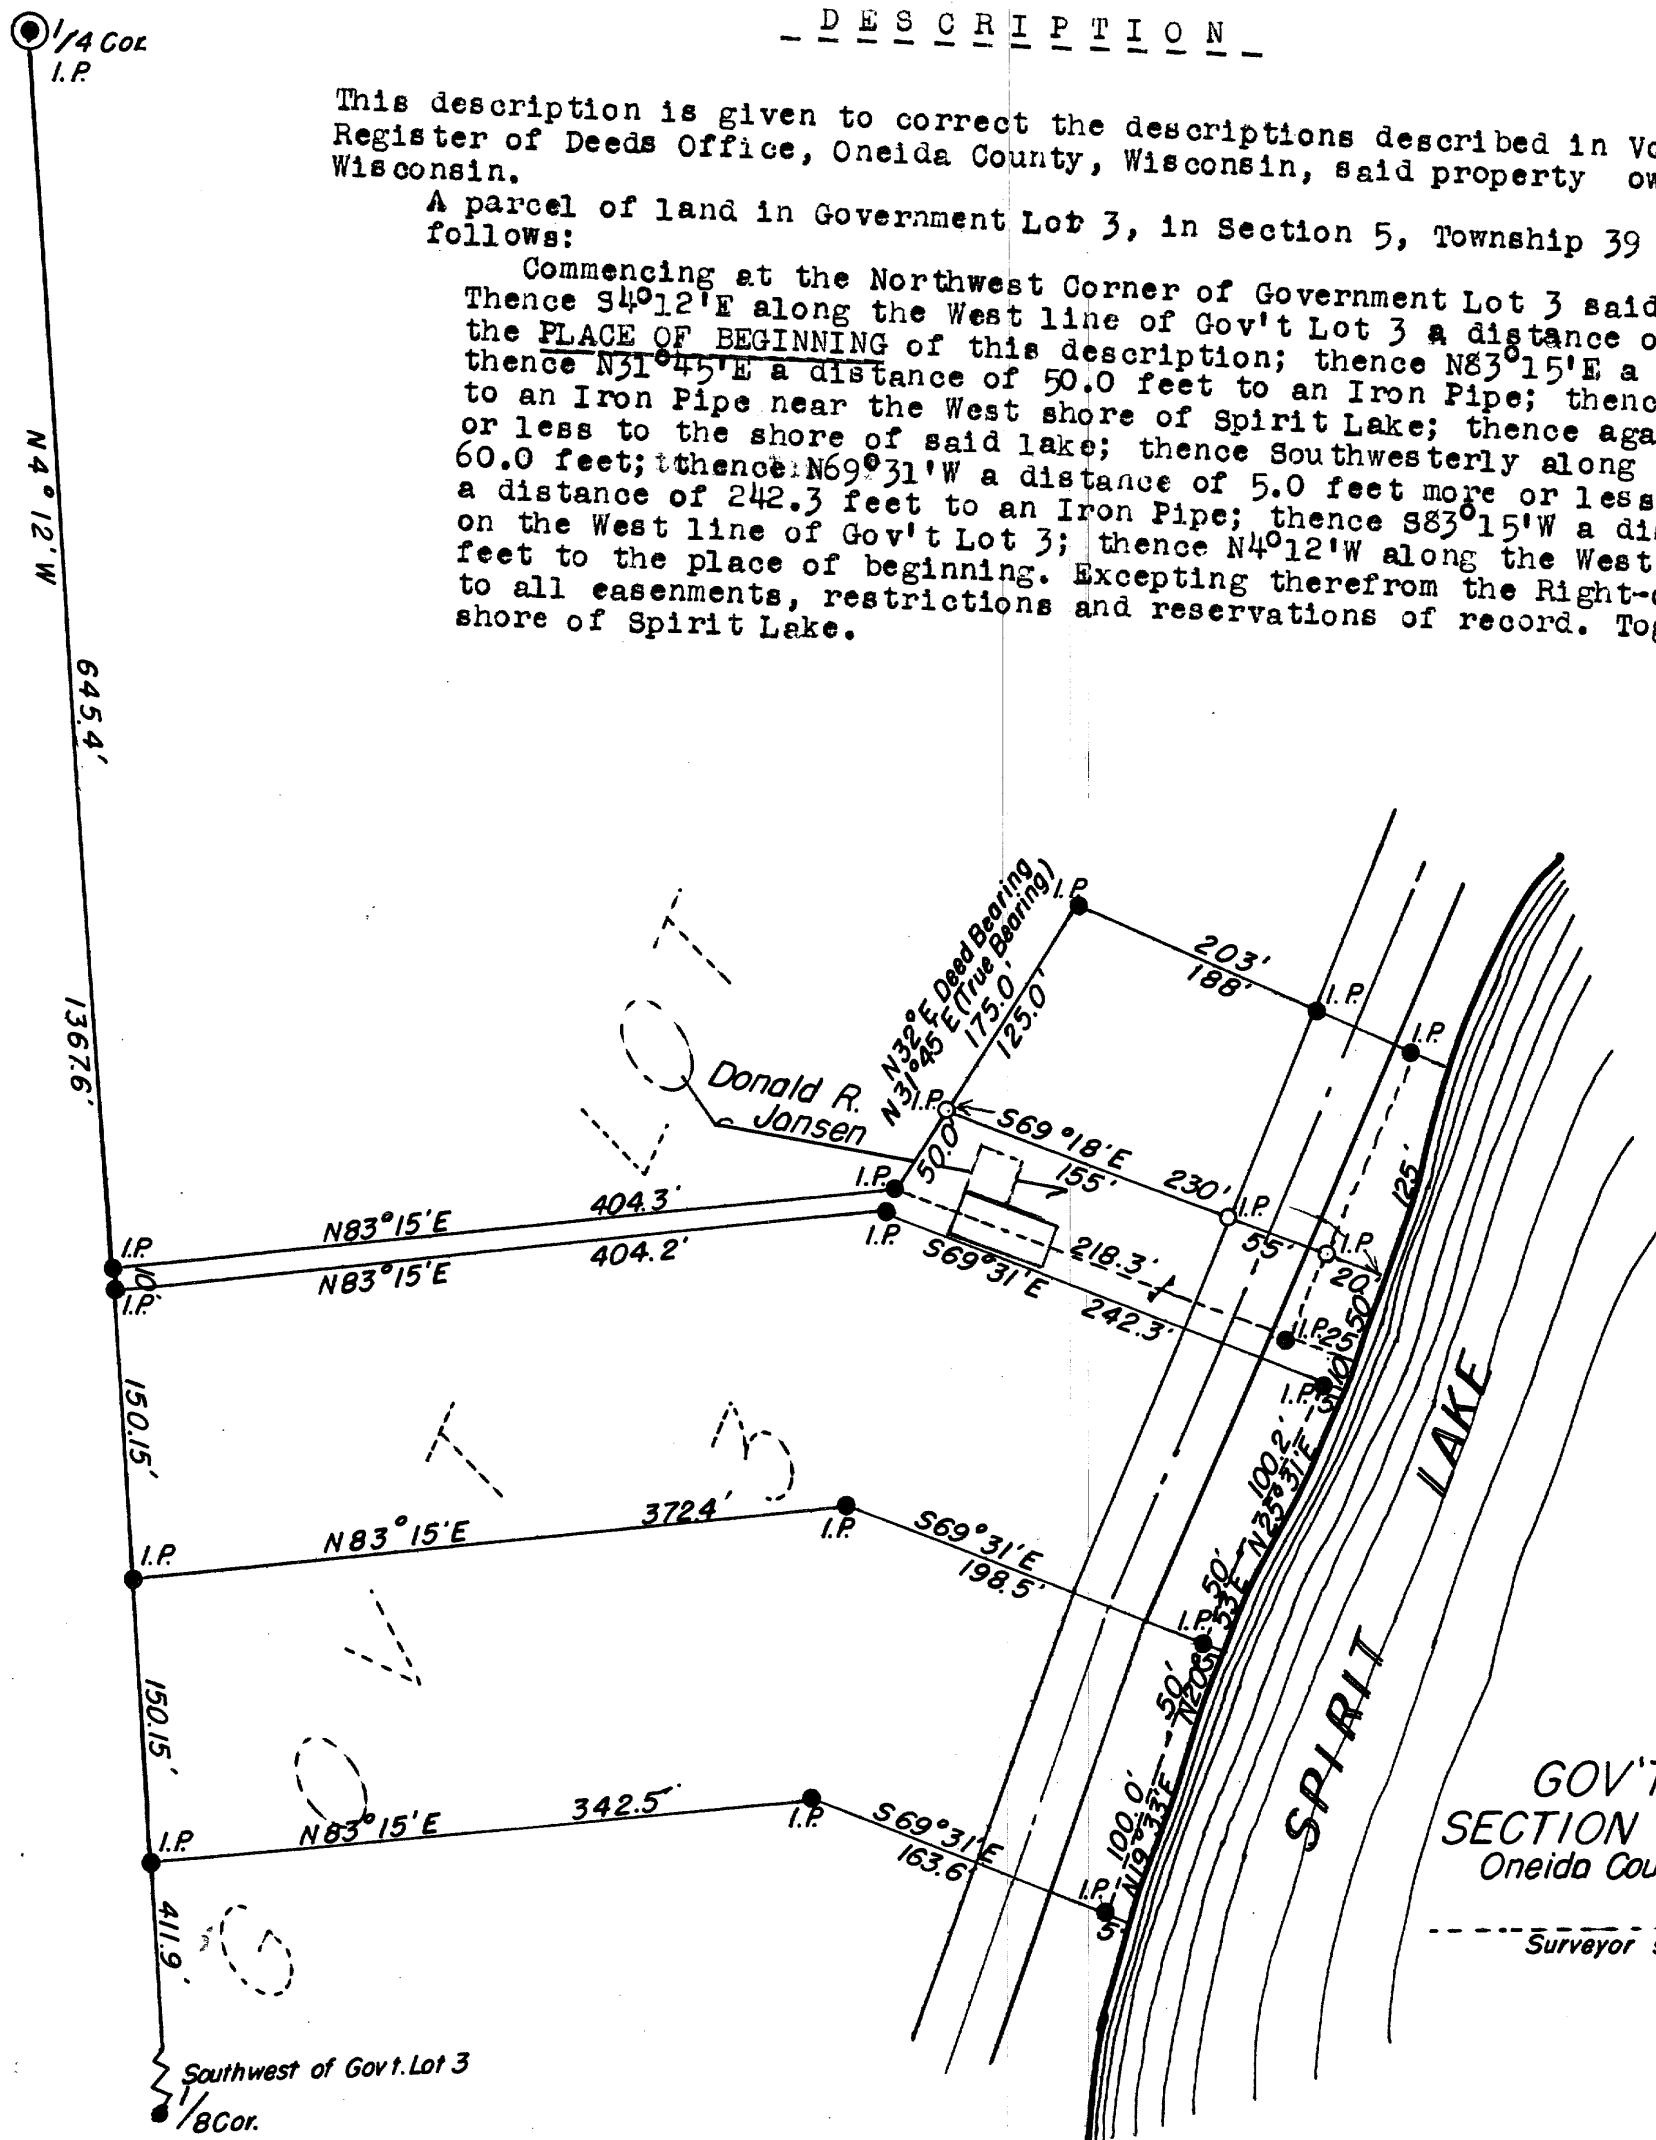

FILE #	B6205
DATE FILED	NOV 02 2005
DESCRIPTION FILED	
ONEIDA CO. SURVEYOR'S OFFICE	