


MAP # B6269  
DRAFTED DEC 07 2005  
J.D. REIN  
S 1234  
MINOCQUA, WIS

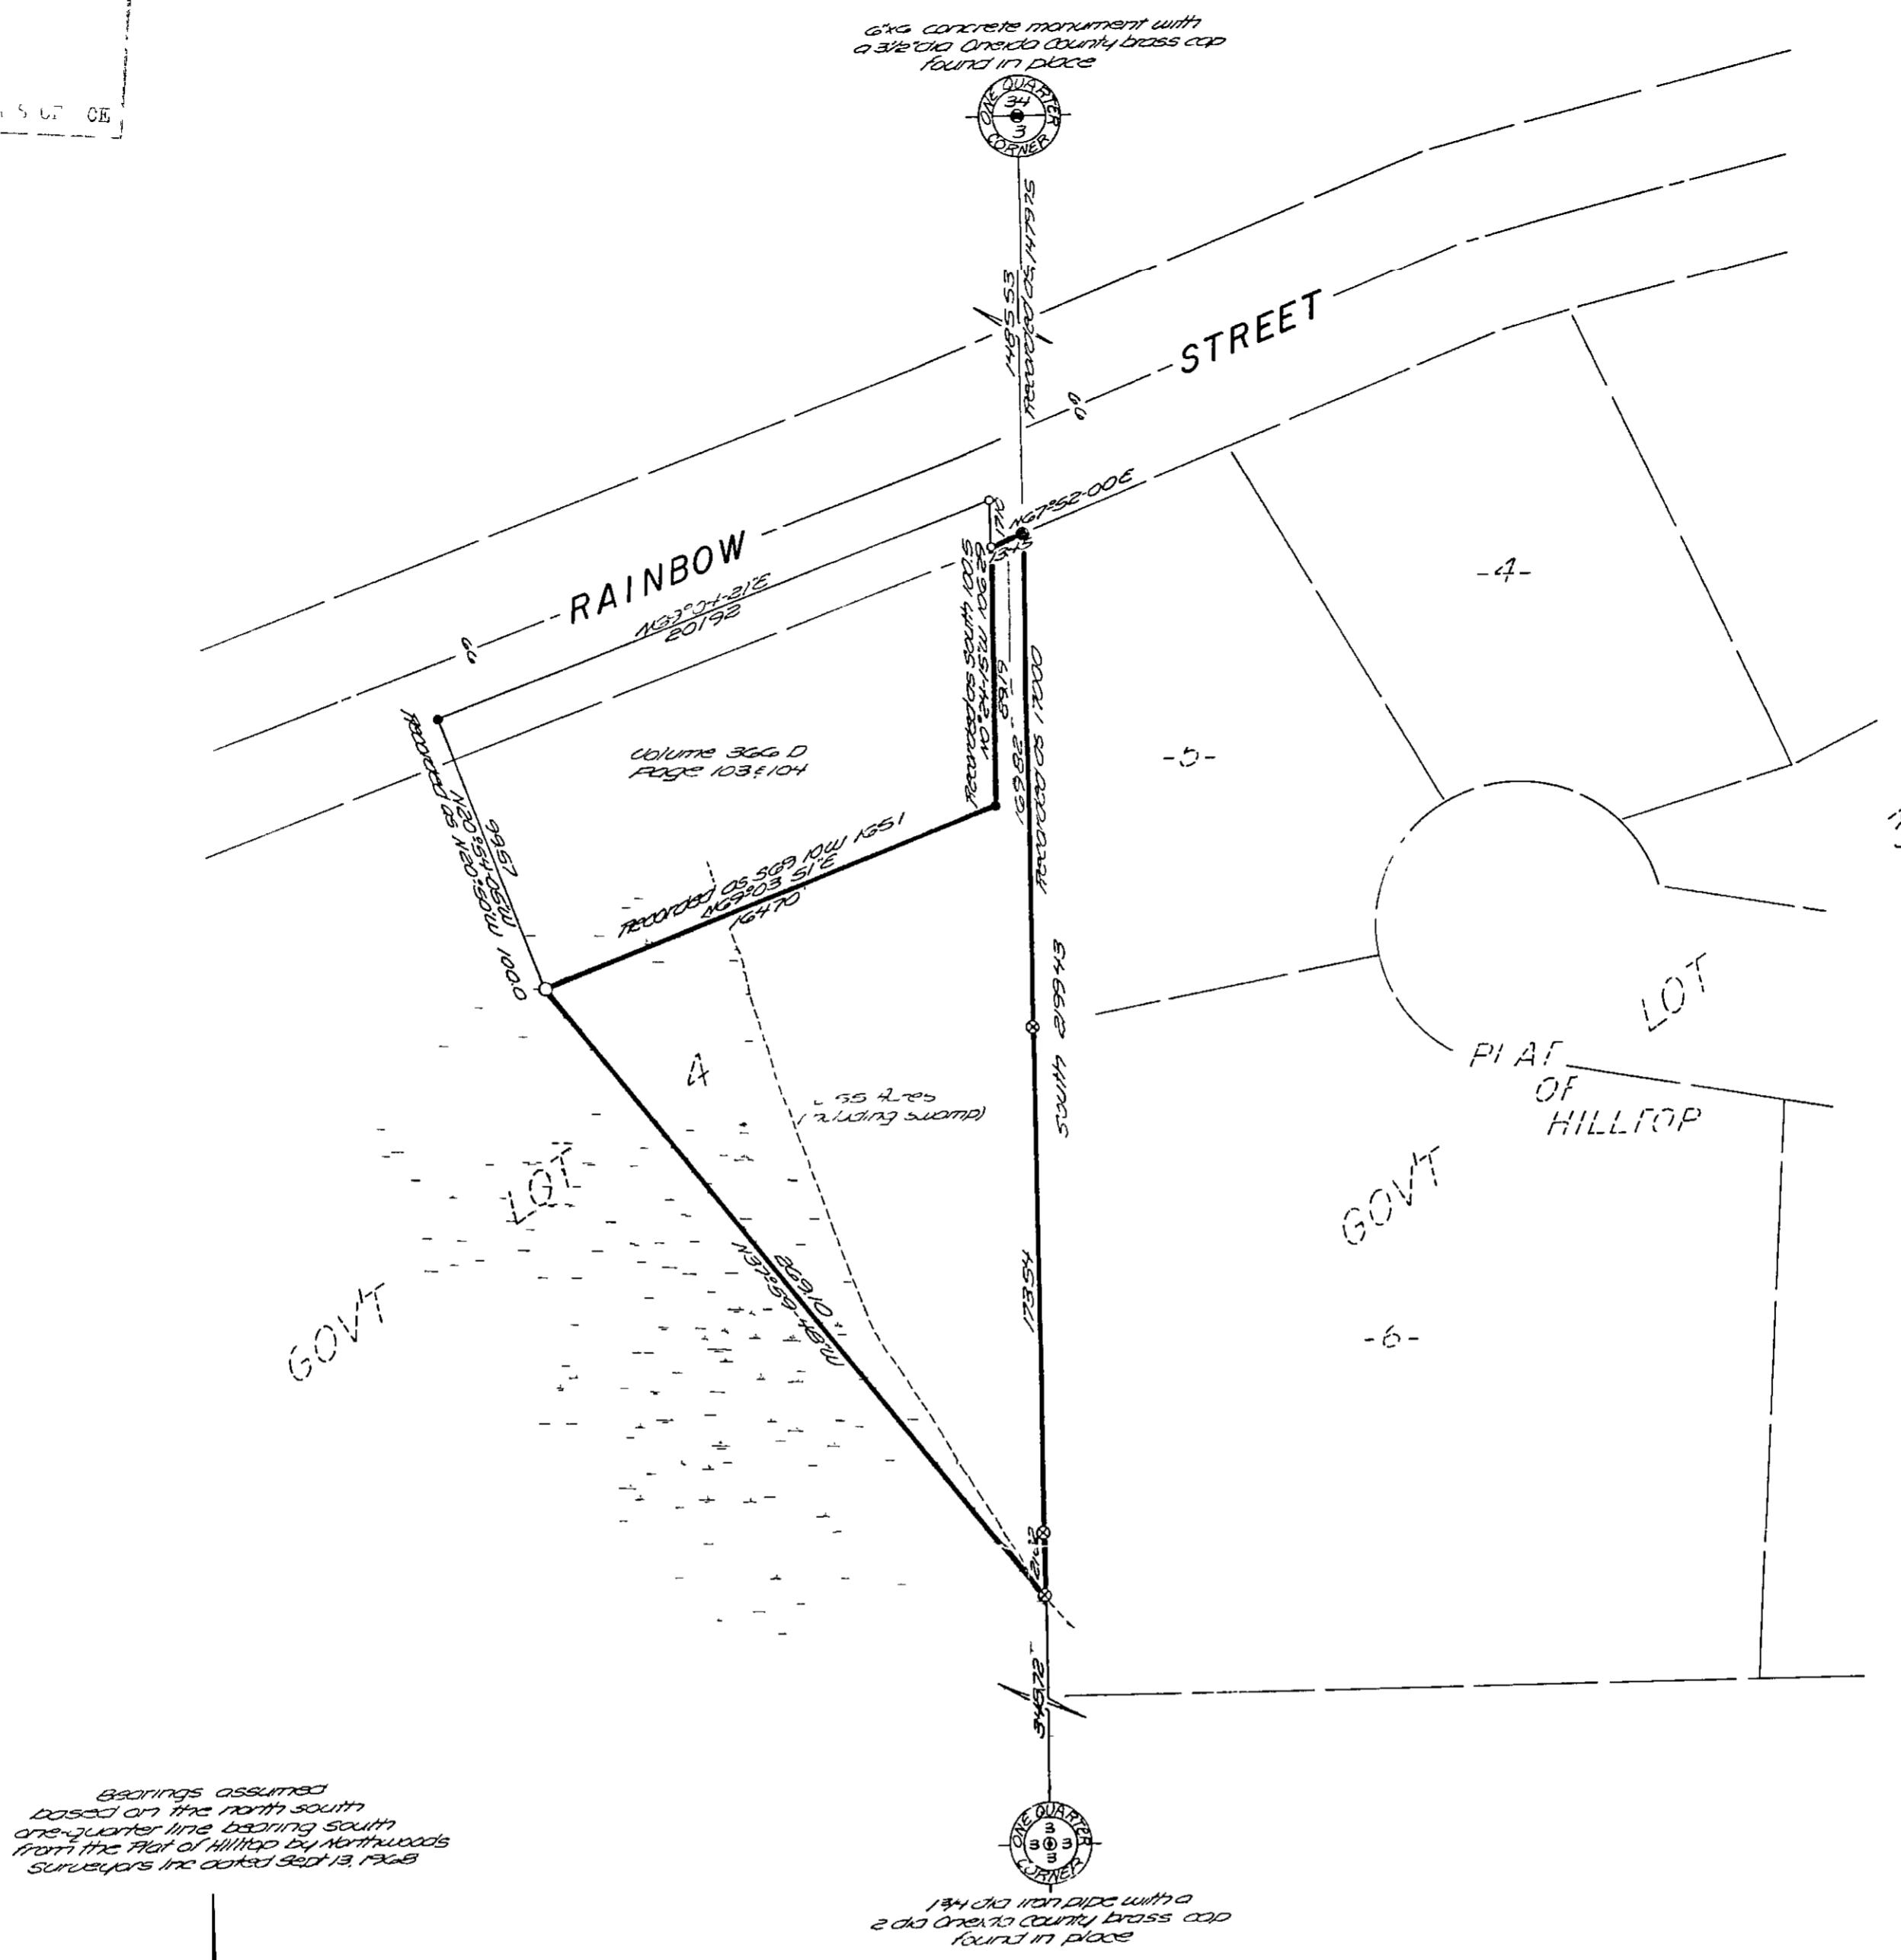

Part of  
**GOVT LOT 4**  
**SECTION 3, T38N, R7E**


Lake Tomahawk Township  
Oneida County, Wisconsin

I, James D. Rein, Registered Land Surveyor #1234, hereby certify that I have surveyed the property shown herein that this map represents an accurate survey of said property to the best of my knowledge and belief, that I have performed this survey by order of David Walker, and that I have completed this survey by the applicable requirements of the Wisconsin Administrative Code § AT-E 501. Note: A legal description conforming to this survey has been provided on a separate sheet.



WILDERNESS  
SURVEYING,  
INC

James D. Rein  
REGISTERED LAND SURVEYOR #1234  
Dated this 19th day of September 1973

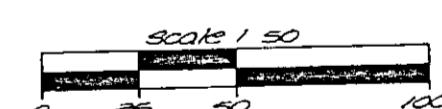

- 3" dia iron pipe found in place
- 1" dia iron pipe found in place
- 1&1/2" iron bedpost found in place
- ◎ 1&1/2" iron pipe found in place
- = 2" dia iron pipe found in place
- Iron pipe set 34" wide and 24" long
- (---) = swamp

My hands