


GOVERNMENT LOT 3, SECTION 31, T38N, R8E,  
TOWN OF NEWBOLD, ONEIDA COUNTY, WI.

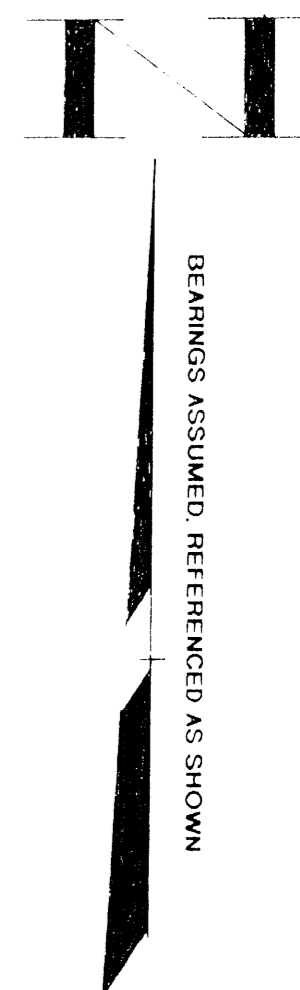

TOTAL LAND AREA IS 15.73 ACRES

#### LEGEND:

- ▲ FOUND R/R SPIKE
- FOUND 1" IRON PIPE
- FOUND 3/4" REBAR
- SET 1 1/4" X 18" IRON PIPE
- SET 60d SPIKE
- △ CALCULATED POSITION


I, JON W. BANDOW, HEREBY CERTIFY THAT I HAVE SURVEYED THE ABOVE PARCEL OF LAND UNDER THE DIRECTION OF MR. ROY REILLY AND THAT THIS MAP IS A TRUE AND CORRECT REPRESENTATION OF THE LANDS SURVEYED TO THE BEST OF MY KNOWLEDGE AND BELIEF, THAT I HAVE PROVIDED A DESCRIPTION OF THE PARCEL ON A SEPARATE SHEET, AND THAT I HAVE COMPLIED WITH THE PROVISIONS OF AE 7 OF THE WISCONSIN ADMINISTRATIVE CODE

*Jon W. Bandow*  
JON W. BANDOW

12-21-05  
DATE

1/4 SEC. 31  
CORNER UNDER ICE  
PULLED FROM D.S.P.'S  
CORNER SHEET

MAP # **86304**  
DATE FILED **JAN 30 2006**  
BY *[Signature]*  
DESCRIPTION FILED  
ONEIDA CO. SURVEYOR'S OFFICE

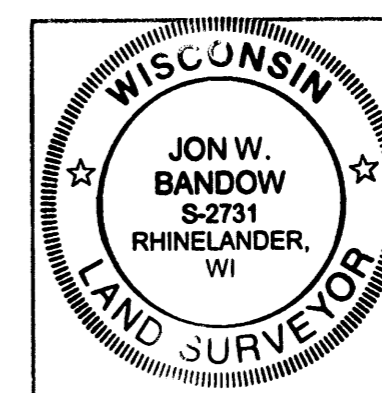

SURVEY FOR  
**ROY AND MATINA REILLY TRUST**

SCALE 1" = 100' DATE 12/16/05 DWN BY JB

DWG. NO. **10846** GENISOT AND ASSOCIATES, INC.  
RHEINELANDER, WIS.