
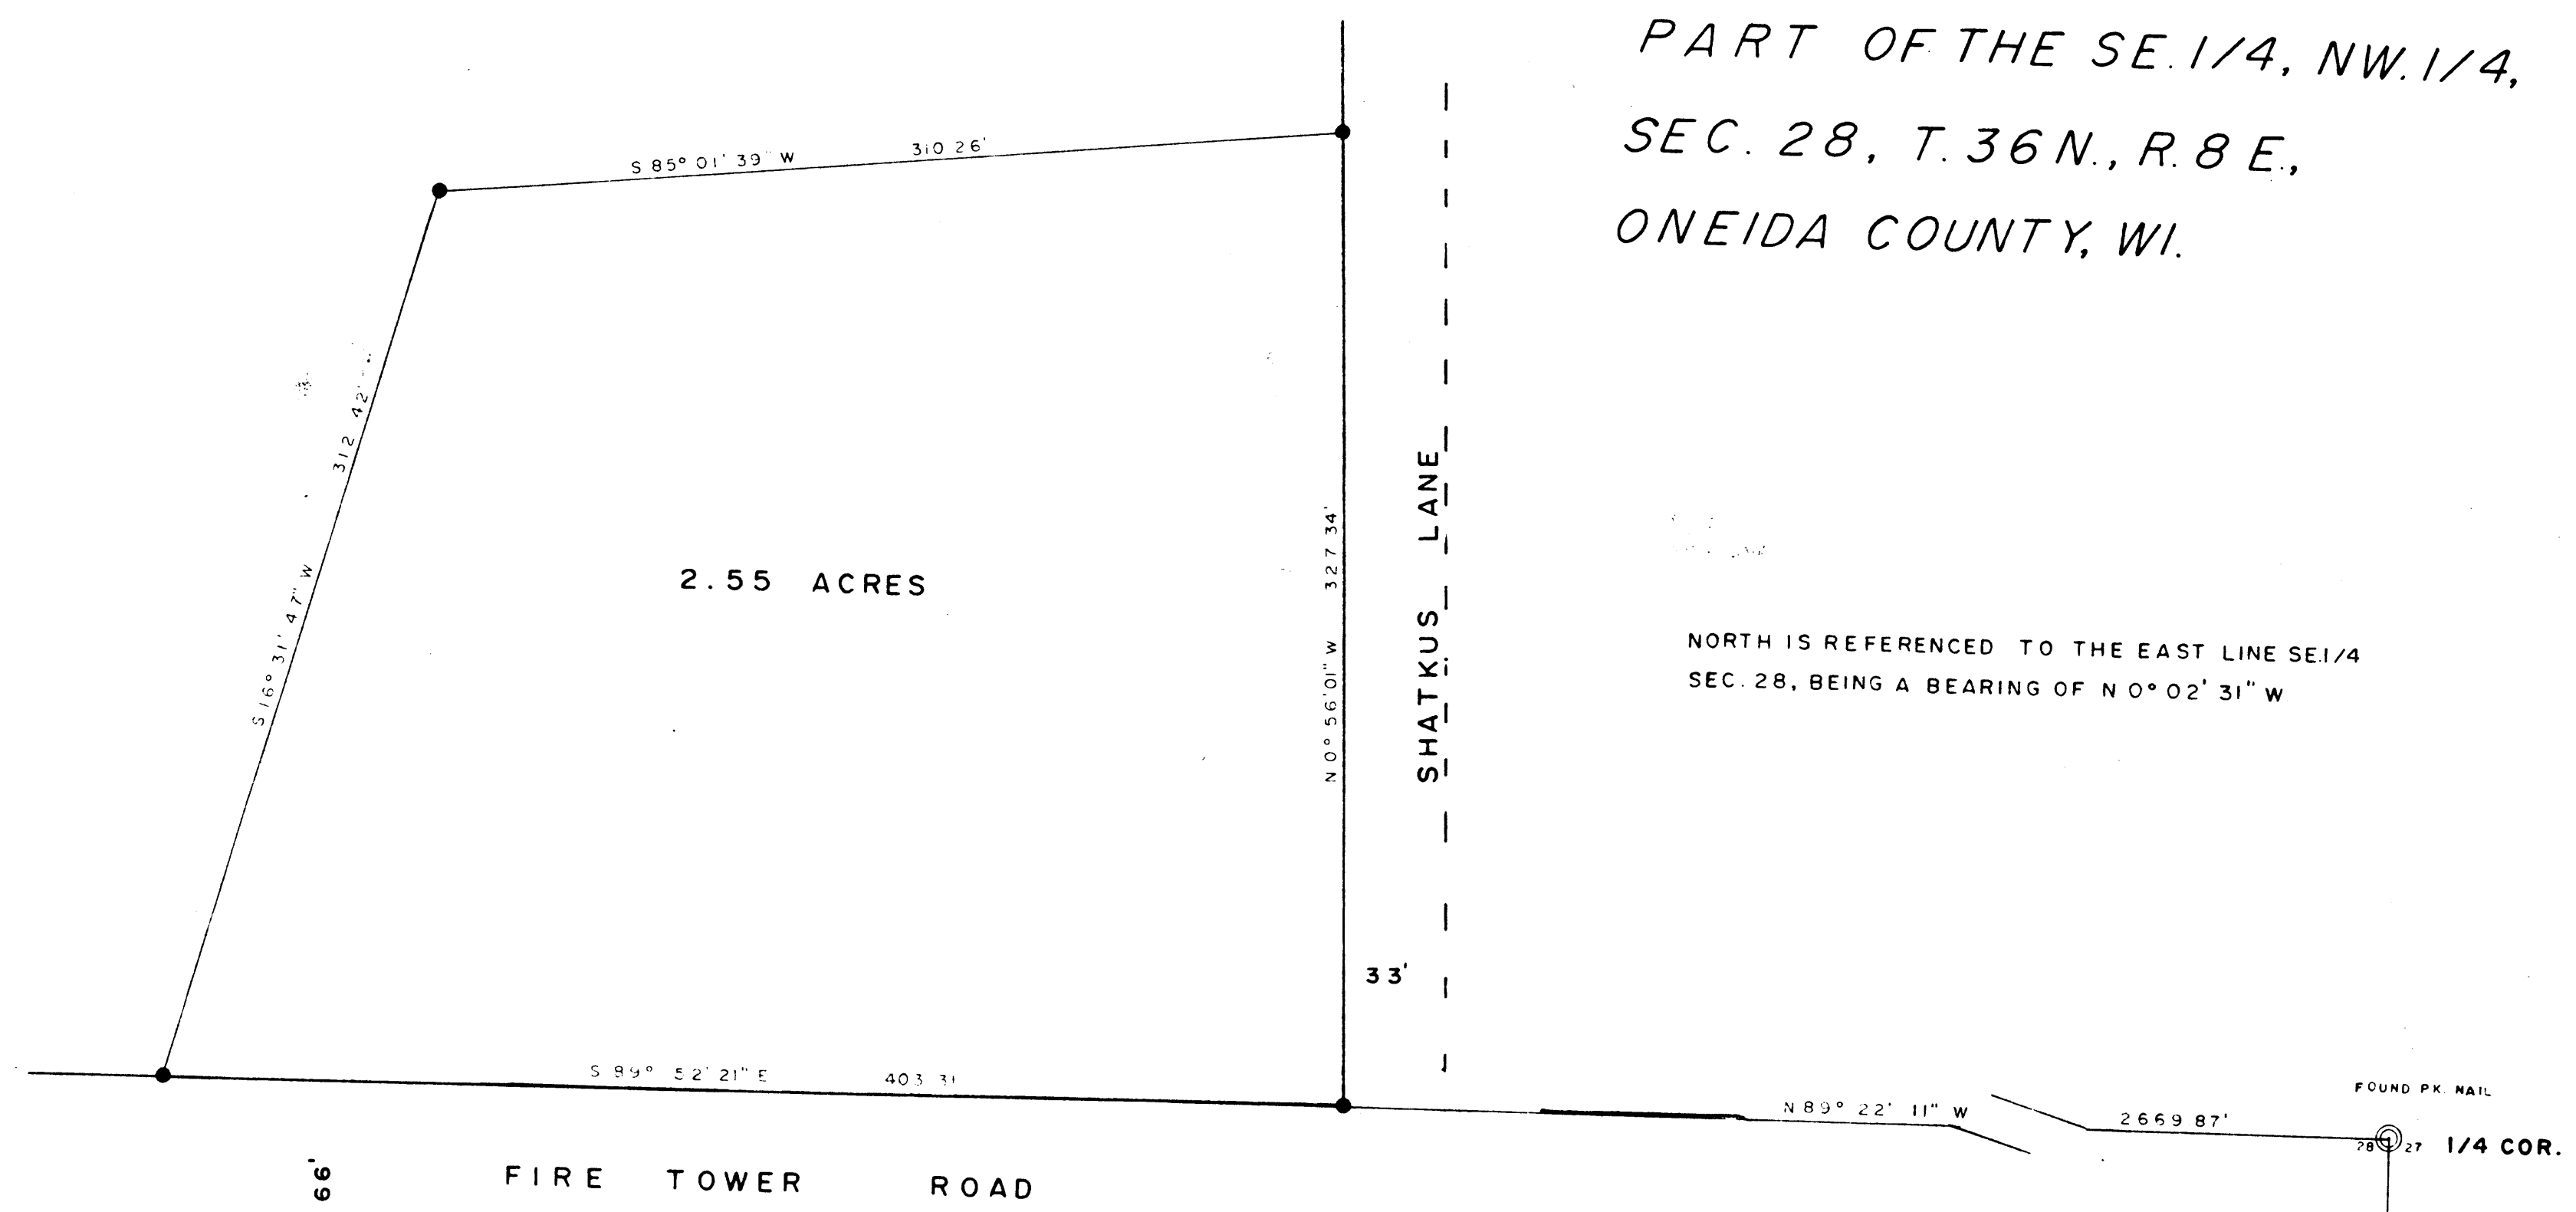


B6875


B6875

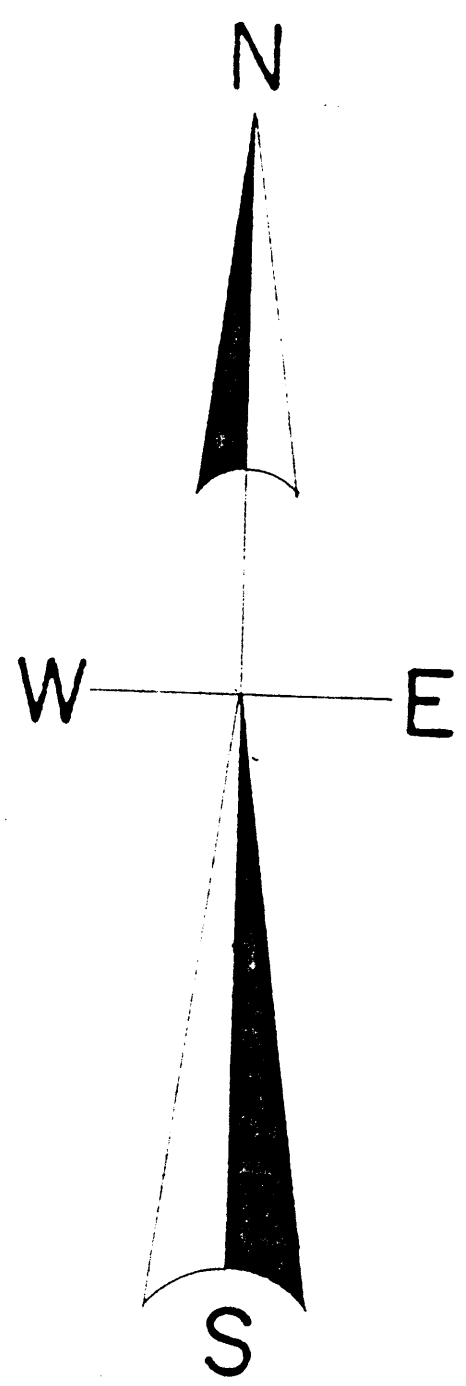

LEGEND

- SUBDIVISIONAL MON. OF RECORD
- 1" IRON PIPE SET
- (BEARING OF RECORD)  
RUSS BROWN

SCALE

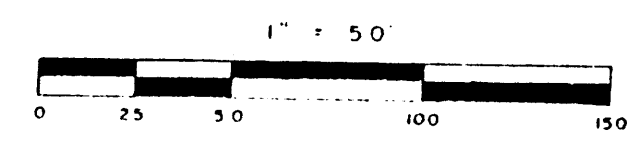

I, Todd Loftus, Registered Land Surveyor, hereby certify that I have surveyed the property shown hereon. That this map represents an accurate survey of said property to the best of my knowledge & belief. That I have performed this survey by order of Dominick Shatkus and that I have complied with the applicable requirements of the Wisconsin Administrative Code A.E.7.


Description required for above parcel is on separate sheet.

DATE 10/24/96

SIGNED Todd Loftus

LOFTUS SURVEYING

MAP # B6875  
DATE FILED MAY 19 2006  
BY TJL  
DESCRIPTION FILED  
ONEIDA CO. SURVEYOR'S OFFICE

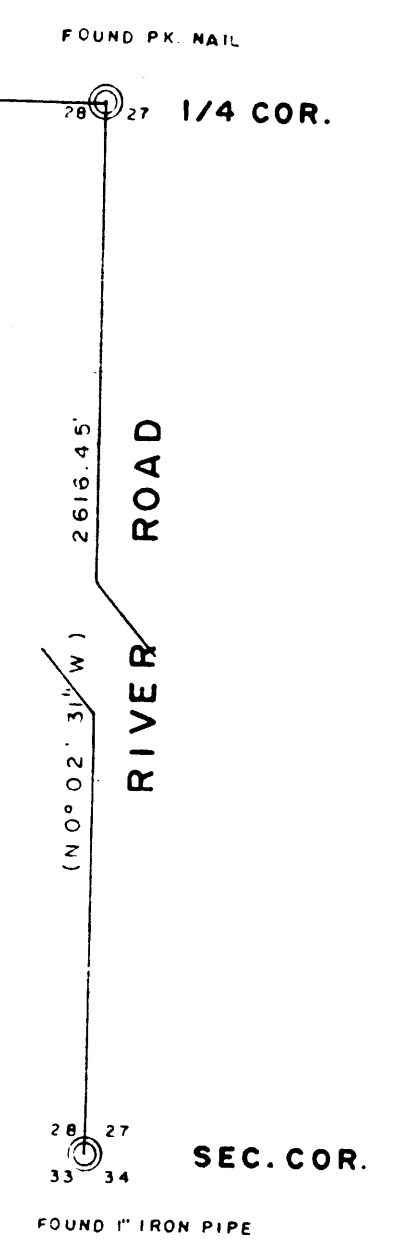

B6875

B6875

1139B2