



MAP # 06-168
DATE PREP. NOV. 17 2006
MINOCQUA TOWNSHIP
ONEIDA CO. SUPERVISOR'S OFFICE

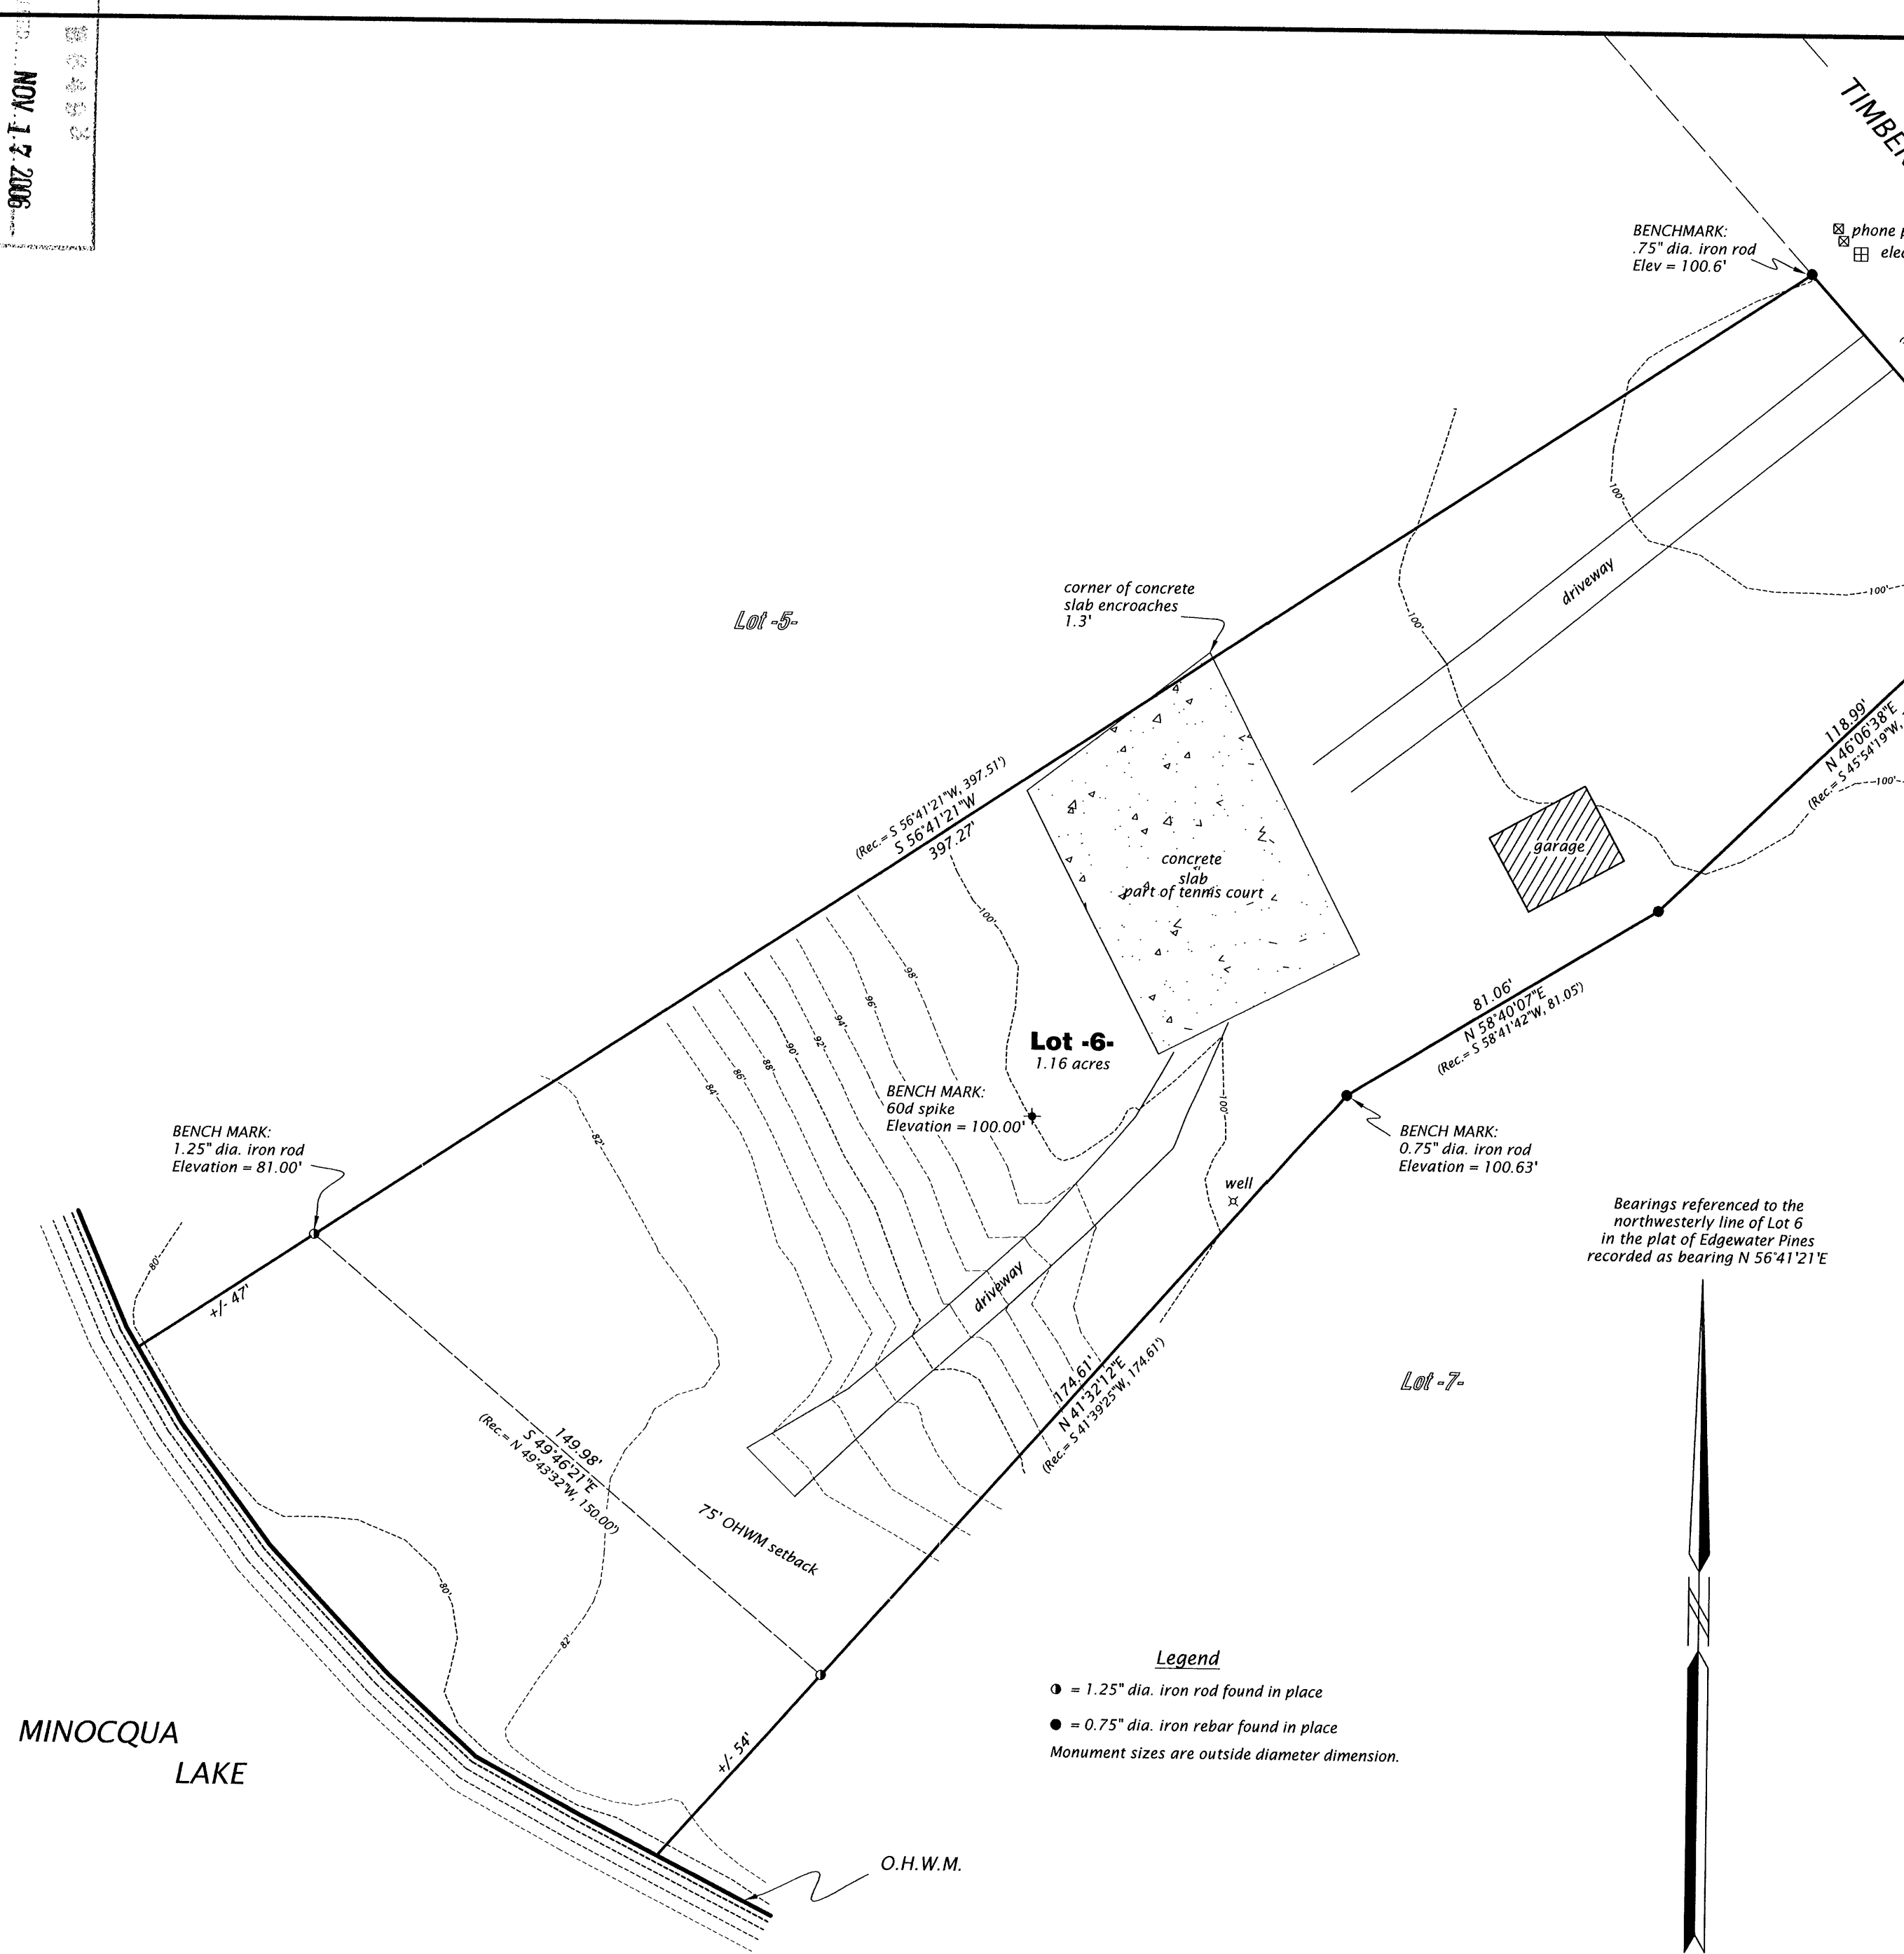


TOPOGRAPHICAL SURVEY
Lot 6
in the plat of
EDGEWATER PINES
GOV'T. LOT 2
SECTION 12, T39N, R6E
Minocqua Township
Oneida County, Wisconsin

SURVEYOR'S CERTIFICATE
I, James D. Rein, Registered Land Surveyor No. S-1234, hereby certify that I have surveyed the property shown hereon; that this map represents an accurate survey of said property to the best of my knowledge and belief; that I have performed this survey by order of Architecture North; and that I have complied with the requirements of Wisconsin Administrative Code A-E 7.

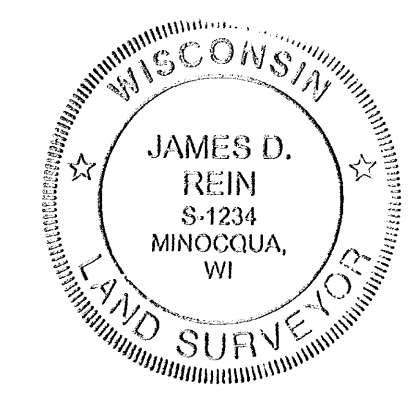

WILDERNESS SURVEYING, INC.
[Signature]
Registered Land Surveyor # S-1234
Dated this 6th day of November, 2006

Legend
● = 1.25" dia. iron rod found in place
● = 0.75" dia. iron rebar found in place
Monument sizes are outside diameter dimension.

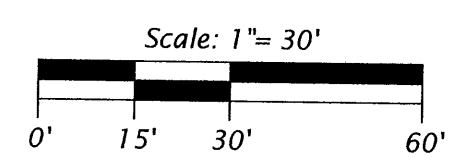

WILDERNESS SURVEYING, INC.
Post Office Box 1111 - 8793 Earls Court
Minocqua, Wisconsin 54548-1111
Telephone (715) 356-5100 - www.wildernesssurveying.com
Map Number: 06-168
File Number: 12-12-396
Drafted by: Mike Schneider
Revisions: