Part of

GOV'T. LOT 5 SECTION 16, T39N, R5E

Town of Minocqua

Oneida County, Wisconsin

SURVEYOR'S CERTIFICATE

I, James L. Rein, Registered Land Surveyor No. S-2335, hereby certify that I have surveyed the property shown hereon; that this map represents an accurate survey of said property to the best of my knowledge and belief; that I have performed this survey by order of Jeffrey Markett; and that I have complied with the requirements of Wisconsin Administrative Code A-E 7.

WILDERNESS
SURVEYING,
INC.
REIN
5-2335
MINOCQUA,
WI

Registered Land Surveyor # S-2335
Dated this 28th day of June, 2007

N 89°45'29"E 5321.94'


895.62

NOTE:
See Map No. 90-153 by Wilderness Surveying, Inc.,
dated January 29, 1991 and revised November 21,
1991, for previous boundary survey information.

LEGEND

- = Set iron pipe; 1.0" dia. x 24" long
- = 1.0" dia. iron pipe previously set.
- = 1.6" dia. iron pipe previously found in place.
- Δ = Computed position not monumented. = Previous boundary line (Parcels -A-/-B-)

Monument sizes are outside diameter dimension. Other corner monuments are as noted.

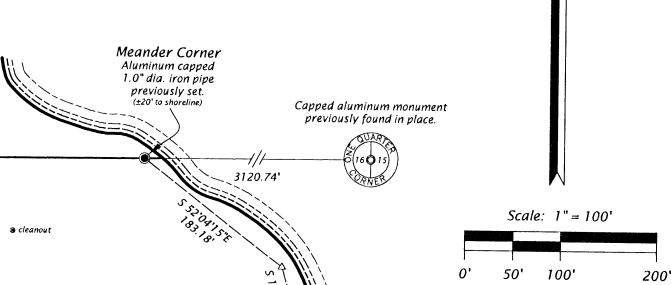

Drafted by: J. Dick

1305.58

CW 1/16 Corner

Aluminum capped 1.0" dia. iron pipe

previously set.

Gov't. Lot 4
Gov't. Lot 5

EXCHANGE PARCEL -B1- (Map No. 06-138)

EXCHANGE PARCEL -A1- (Map No. 06-138)

Said property contains 0.14 acres.

and revised November 21, 1991).

A parcel of land located in Government Lot 5, Section 16, Township 39 North, Range 5 East, Town of Minocqua, Oneida County, Wisconsin, being "Exchange Parcel -A1-" shown on Map No. 06-138 by

Commencing at the quarter corner common to Section 16 and Section 17, marked by a square iron bar; thence North 89 degrees 45 minutes 29 seconds East for a distance of 1305.58 feet along the

East for a distance of 288.16 feet along the west line of Government Lot 5 to an iron pipe; thence

North 87 degrees 40 minutes 28 seconds East for a distance of 659.37 feet to the place of beginning,

Thence continuing North 87 degrees 40 minutes 28 seconds East for a distance of 176.19 feet to an

iron pipe; thence South 10 degrees 13 minutes 56 seconds East for a distance of 70.00 feet to an iron

pipe; thence North 71 degrees 51 minutes 48 seconds West for a distance of 198.33 feet to the place

The above described parcel of land in intended to conveyed to the adjoining parcel of land to the north (Parcel -B- shown on Map No. 90-153 by Wilderness Surveying, Inc., dated January 29, 1991

1.0" square iron bar

previously found in place.

East-West quarter line to the Center-West Sixteenth Corner, being the northwest corner of Government Lot 5, marked by an aluminum capped iron pipe; thence South 01 degrees 29 minutes 51 seconds

Wilderness Surveying, Inc., dated June 28, 2007, more particularly described as follows:

Together with and subject to covenants, easements, and restrictions of record.

A parcel of land located in Government Lot 5, Section 16, Township 39 North, Range 5 East, Town of Minocqua, Oneida County, Wisconsin, being "Exchange Parcel -B1-" shown on Map No. 06-138 by Wilderness Surveying, Inc., dated June 28, 2007, more particularly described as follows:

Commencing at the quarter corner common to Section 16 and Section 17, marked by a square iron bar; thence North 89 degrees 45 minutes 29 seconds East for a distance of 1305.58 feet along the East-West quarter line to the Center-West Sixteenth Corner, being the northwest corner of Government Lot 5, marked by an aluminum capped iron pipe; thence South 01 degrees 29 minutes 51 seconds East for a distance of 288.16 feet along the west line of Government Lot 5 to the place of beginning, marked by an iron pipe.

Thence North 87 degrees 40 minutes 28 seconds East for a distance of 232.32 feet to an iron pipe; thence South 01 degrees 29 minutes 51 seconds East for a distance of 273.10 feet to an iron pipe; thence South 85 degrees 38 minutes 27 seconds West for a distance of 232.59 feet to an iron pipe on the west line of Government Lot 5; thence North 01 degrees 29 minutes 51 seconds West for a distance of 281.35 feet along the west line of Government Lot 5 to the place of beginning.

Together with and subject to covenants, easements, and restrictions of record.

Said property contains 1.47 acres.


The above described parcel of land in intended to conveyed to the adjoining parcel of land to the east (Parcel -A- shown on Map No. 90-153 by Wilderness Surveying, Inc., dated January 29, 1991 and revised November 21, 1991).

ROAD & UTILITY EASEMENT (Map No. 06-138)

A non-exclusive road and utility easement, twenty (20) feet in width, over an existing drive, located in Government Lot 5, Section 16, Township 39 North, Range 5 East, Town of Minocqua, Oneida County, Wisconsin, being "proposed road & utility easement" shown on Map No. 06-138 by Wilderness Surveying, Inc., dated June 28, 2007, more particularly described as follows:

Commencing at the quarter corner common to Section 16 and Section 17, marked by a square iron bar; thence North 89 degrees 45 minutes 29 seconds East for a distance of 1305.58 feet along the East-West quarter line to the Center-West Sixteenth Corner, being the northwest corner of Government Lot 5, marked by an aluminum capped iron pipe; thence South 01 degrees 29 minutes 51 seconds East for a distance of 288.16 feet along the west line of Government Lot 5 to an iron pipe; thence North 87 degrees 40 minutes 28 seconds East for a distance of 659.37 feet to an iron pipe; thence South 71 degrees 51 minutes 48 seconds East for a distance of 175.60 feet to the place of beginning, marked by an iron pipe.

Thence continuing South 71 degrees 51 minutes 48 seconds East for a distance of 22.73 feet to an iron pipe; thence South 10 degrees 13 minutes 56 seconds East for a distance of 23.64 feet to an iron pipe; thence South 29 degrees 40 minutes 05 seconds East for a distance of 175.01 feet to an iron pipe; thence South 85 degrees 38 minutes 27 seconds West for a distance of 22.12 feet to an iron pipe; thence North 29 degrees 40 minutes 05 seconds West for a distance of 168.98 feet to an iron pipe; thence North 10 degrees 13 minutes 56 seconds West for a distance of 37.86 feet to the place of beginning.

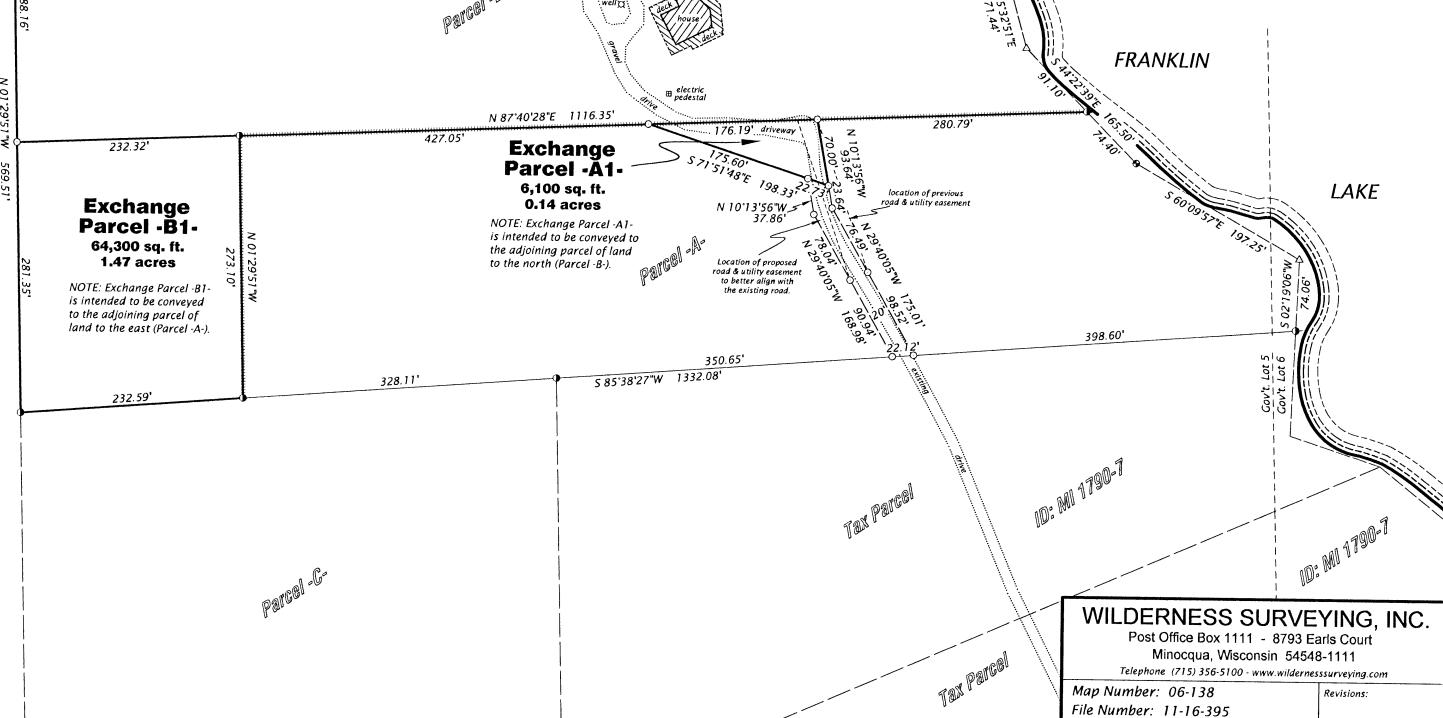

S septic vent

satellite dish 🕢 DESCUI**PTION** FILED

ONEIDA CO. SURVEYOR'S

Bearings Grid, Wisconsin Coordinate System, North Zone, based on previous

solar observation, referenced to the north line

of Gov't. Lot 5, Section 16

bearing N 89°45'29"E