


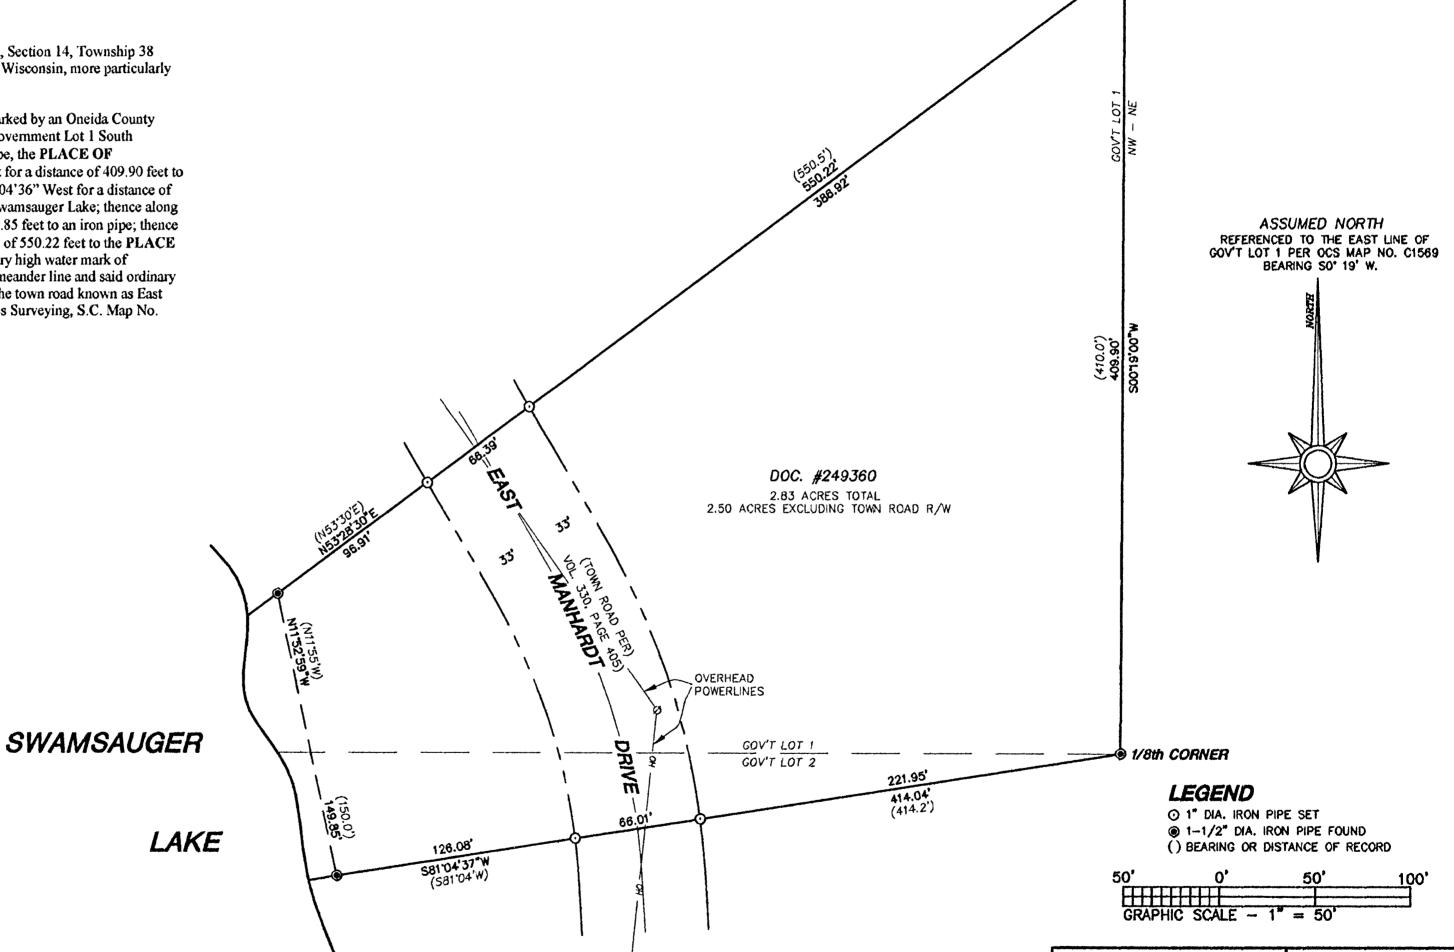

DESCRIPTION

A parcel of land located in part of Government Lots 1 & 2, Section 14, Township 38 North, Range 4 East, Town of Minocqua, Oneida County, Wisconsin, more particularly described as follows:

Commencing at the North ¼ corner of said Section 14, marked by an Oneida County aluminum monument; thence along the east line of said Government Lot 1 South 00°19'00" West for a distance of 910.46 feet to an iron pipe, the PLACE OF BEGINNING. Thence continuing South 00°19'00" West for a distance of 409.90 feet to the 1/8th corner, marked by an iron pipe; thence South 81°04'36" West for a distance of 414.04 feet to an iron pipe near the easterly shoreline of Swamsauger Lake; thence along said shoreline North 11°52'59" West for a distance of 149.85 feet to an iron pipe; thence leaving said shoreline North 53°28'30" East for a distance of 550.22 feet to the PLACE OF BEGINNING. The side lot lines extend to the ordinary high water mark of Swamsauger Lake, including the lands lying between the meander line and said ordinary high water mark. Subject to the rights of the public over the town road known as East Manhardt Drive as shown on Favorite, Anderson & Maines Surveying, S.C. Map No. 2007025, dated 06/06/07.



JEFFREY D.
ANDERSON
S-2697
EAGLE RIVER,
WI

SURVE

I hereby certify that I have surveyed the property shown hereon; that this map represents an accurate survey of said property to the best of my knowledge and belief; and that I have complied with the applicable requirements of the Wisconsin Administrative Code Section A—E 7.

Jeffrey D. Anderson

Registered Land Surveyor #S-2697

6/11/07 Date Favorite
Anderson
&
Maines

ONEIDA COUNTY ALUM. MONUMENT FOUND

SURVEYING, S.C.
5230 HWY 70 WEST - EAGLE RIVER, WI 54521
PHONE (715) 479-2570 - FAX: (715) 479-7274

SURVEY FOR RON DAYE 3706 N. PARIS AVE. CHICAGO, IL 60634

MAP NO. 2007025 DATE: 06/11/07 DWN BY: JDA