


MAP # 6688  
 DATE FILED SEP 21 2001  
 BY  
 DESCRIPTION FILED  
 ONEIDA CO. SURVEYOR'S OFFICE

PART OF THE S.E. 1/4 - S.E. 1/4  
 SEC. 5, T. 36N. R. 9E. OF THE  
 4TH P.M. ONEIDA COUNTY, N.Y.

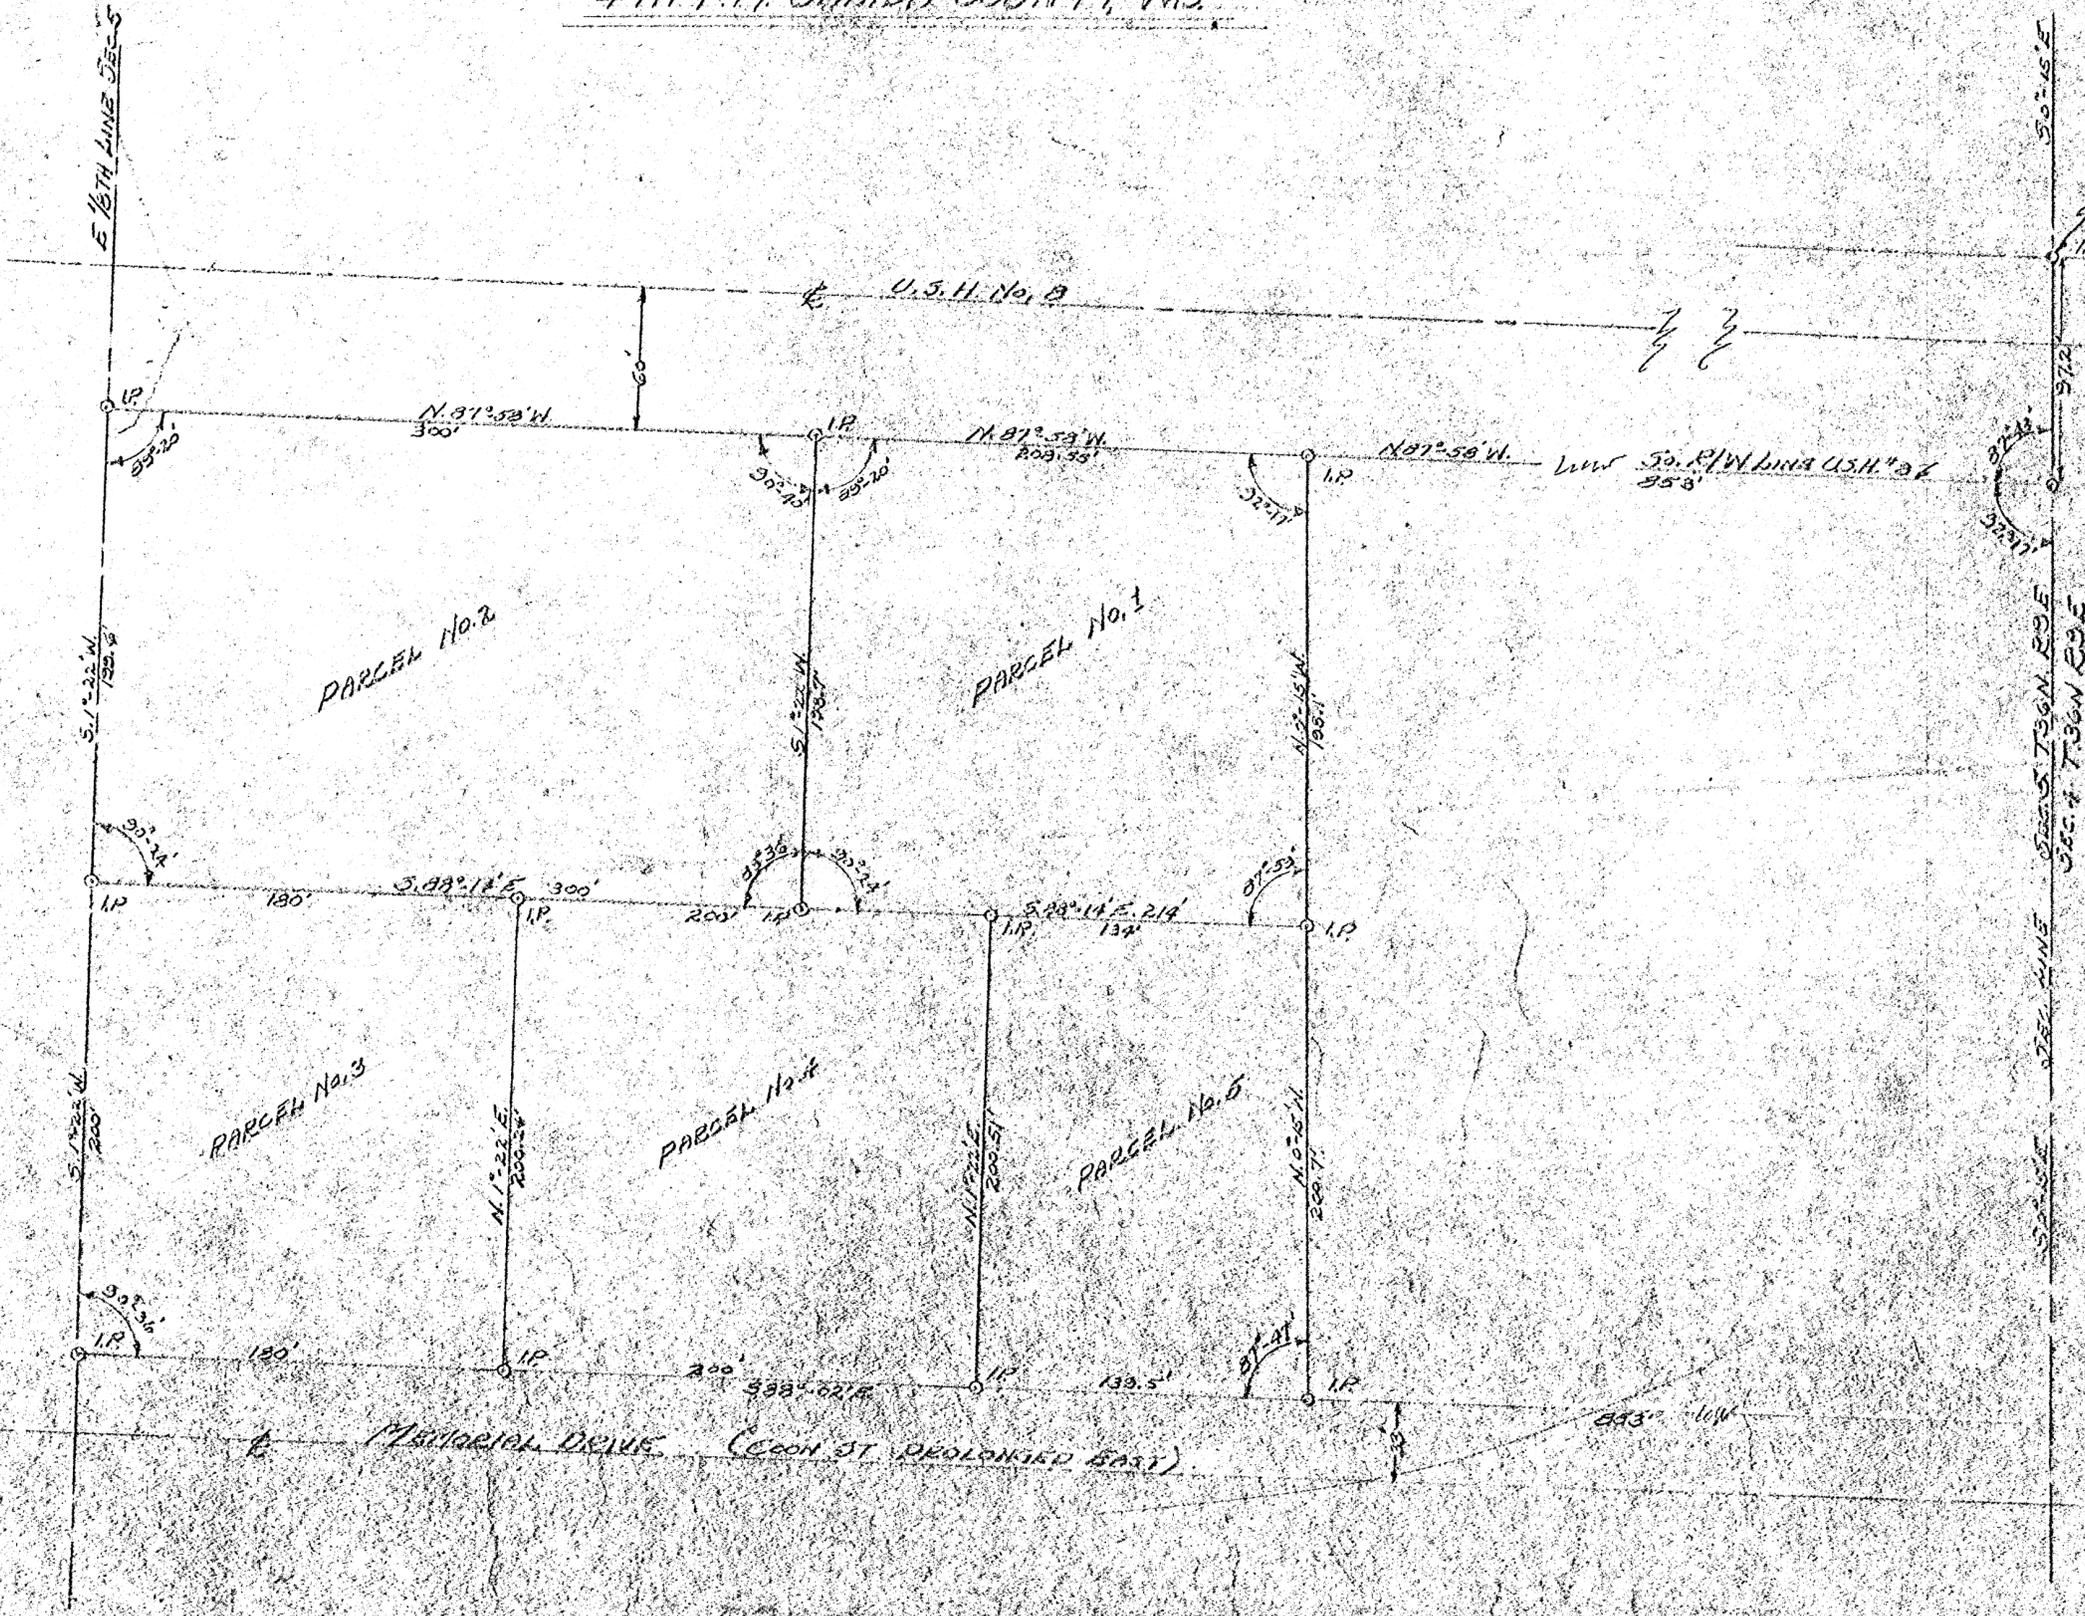

To 1/4th Cor. on  
 East Side Line Sec. 5,  
 1/4th P.M.

SCALE 1" = 40 FT.

SURVEY  
 FOR  
 HERB LIVESAY  
 CHAMPLAIN, N.Y.  
 GANISOT ENGINEERING  
 CHAMPLAIN, N.Y.  
 Oct. 6, 1973  
 P.M. No. 4031

Sec 5, T36N R9E

6688

6688

6688