


LOT 9, 10 AND PART OF LOT 8
OF THE RECORDED PLAT OF
"NORTHLAND LAKES REPLAT"
OF
GOVERNMENT LOTS 4 AND 5

LOCATED IN
SECTION 16, TOWNSHIP 39 NORTH, RANGE 6 EAST
TOWN OF MINOCQUA
ONEIDA COUNTY, WISCONSIN

ASSUMED NORTH, BASED ON THE
NORTHWESTERLY LINE OF LOT 9 WHICH
BEARS N 43°24'08" E

SCALE: 1" = 40'

- LEGEND
- - 1" Iron Pipe Found
 - ⊙ - 1 1/4" Iron Pipe Found
 - ▲ - Calculated Point (Not Monumented Per This Survey)
 - - - Wood Fence
 - W - Well
 - ST - Septic Tank
 - SV - Septic Vent
 - Existing Structures (Shown Per Eaves)
 - () - Recorded as values
(NOTE: Iron pipe diameter is outside diameter)

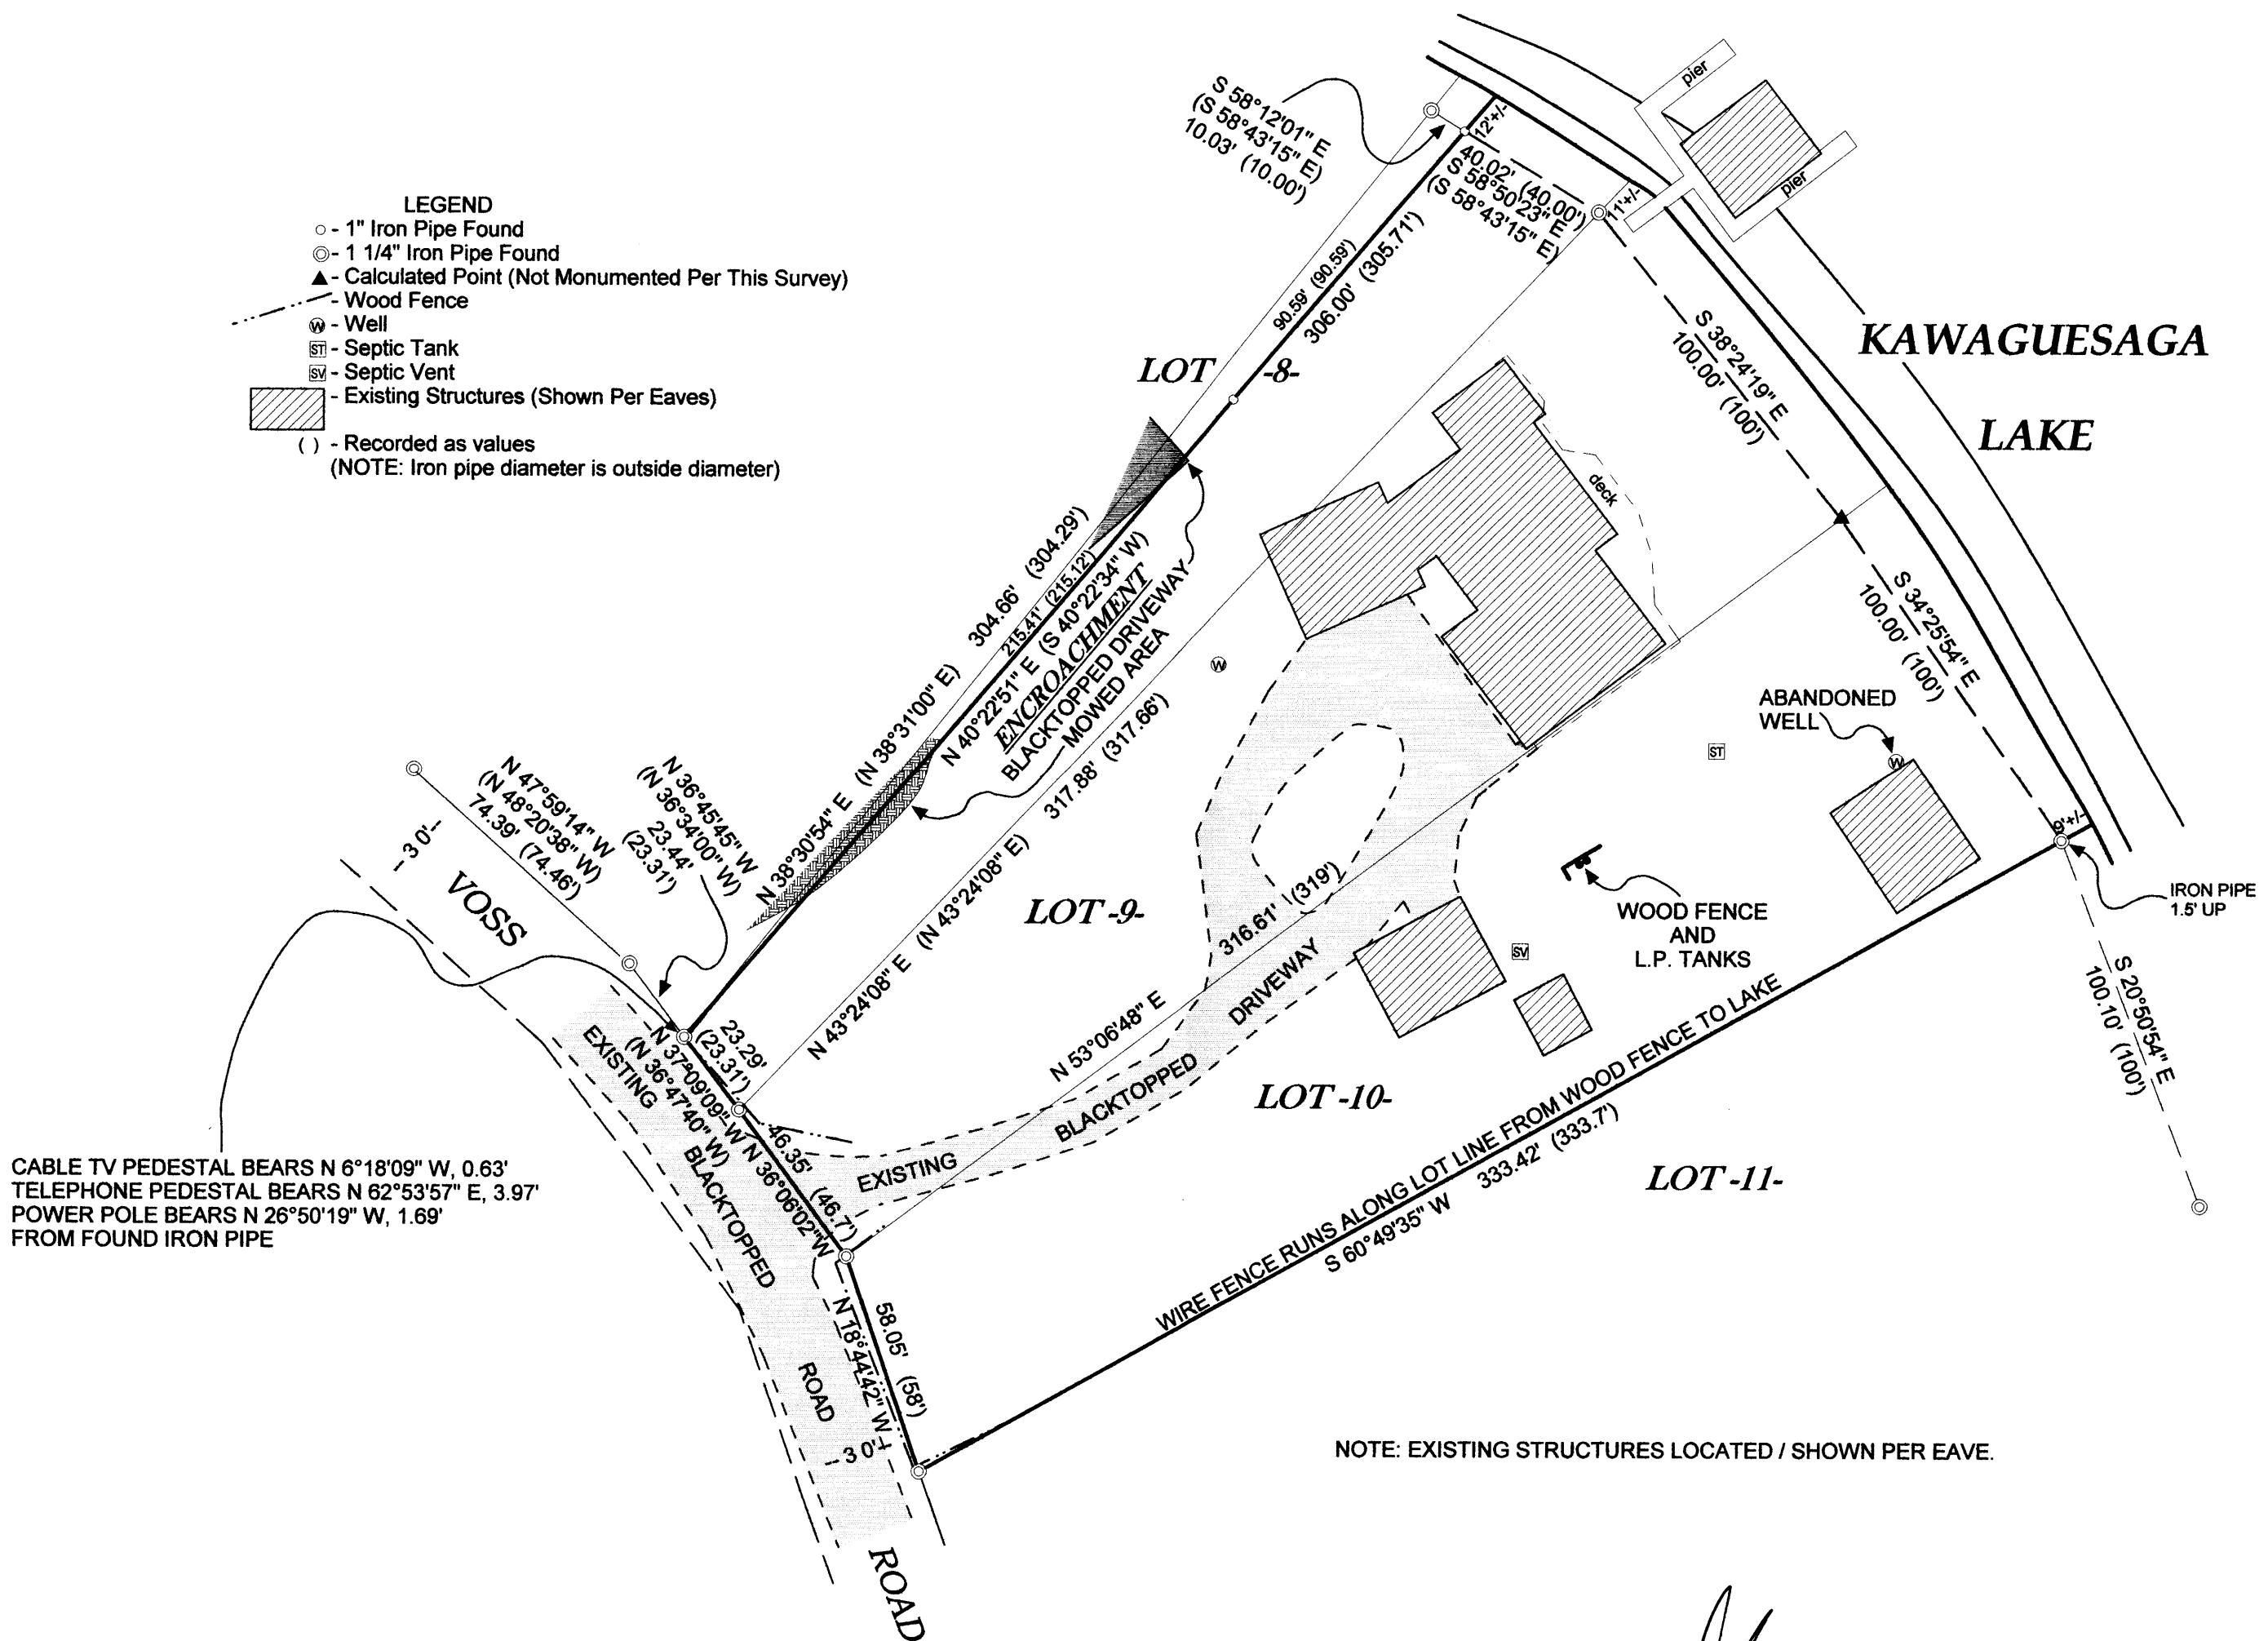

CABLE TV PEDESTAL BEARS N 6°18'09" W, 0.63'
TELEPHONE PEDESTAL BEARS N 62°53'57" E, 3.97'
POWER POLE BEARS N 26°50'19" W, 1.69'
FROM FOUND IRON PIPE

NOTE: EXISTING STRUCTURES LOCATED / SHOWN PER EAVE.

SURVEYOR'S CERTIFICATE

I, Benton A. McMullen, Wisconsin Registered Land Surveyor # S-2555, do hereby certify that I have surveyed and mapped the property shown hereon, and that I have complied with the applicable requirements of the Wisconsin Administrative Code Chapter A-E 7, and that this map represents a true and accurate survey of said property to the best of my knowledge and belief.

This survey was performed under the order of:
Jerry Fry

This survey is made for the use of the present owners of the property, and also those who purchase, mortgage, or guarantee the title thereto within one year from date hereof.



Registered Land Surveyor # S-2555
Benton A. McMullen

FIELD SURVEY WORK COMPLETED ON THE 18TH DAY OF JUNE, 2007.

NOTE: FLAGGED PARCEL LINES WITH SURVEYOR'S RIBBON ARE ONLY A REPRESENTATION OF THE PROPERTY LINE AND SHOULD NOT BE USED FOR CONSTRUCTION PURPOSES.

MAP # B 6752
DATE FILED NOV 16 2007
BY 209K
DECC 1 1 2007
ONEIDA CO. SURVEYOR'S OFFICE

MCMULLEN & ASSOCIATES, INCORPORATED.
"YOUR TRUE NORTH LAND SURVEYORS AND SOIL TESTERS"
9729 WHISPERING OAK COURT
MINOCQUA, WISCONSIN 54548
TELEPHONE # (715) 356-3011 FAX # (715) 356-1501
DRAFTED BY: Dwight A. Miesbauer DATE: June 20th, 2007
SCALE: 1" = 40' JOB # 207047