


NOTE: THIS SURVEY IS BASED ON TITLE INFORMATION CONTAINED  
IN CHICAGO TITLE INSURANCE COMPANY ALTA POLICY No. ON-38116  
DATED JANUARY 9TH, 2008, ISSUED BY ONEIDA TITLE & ABSTRACT, INC.  
OF RHINELANDER, WISCONSIN.

OWNER:  
JUDITH & GERTRUDE LAMAC  
303 N. RUSSEL STREET  
MT. PROSPECT, ILLINOIS 60056

ASSUMED NORTH, BASED ON THE  
WESTERLY RIGHT-OF-WAY OF PARK COURT  
WHICH BEARS S 0°03'00" W

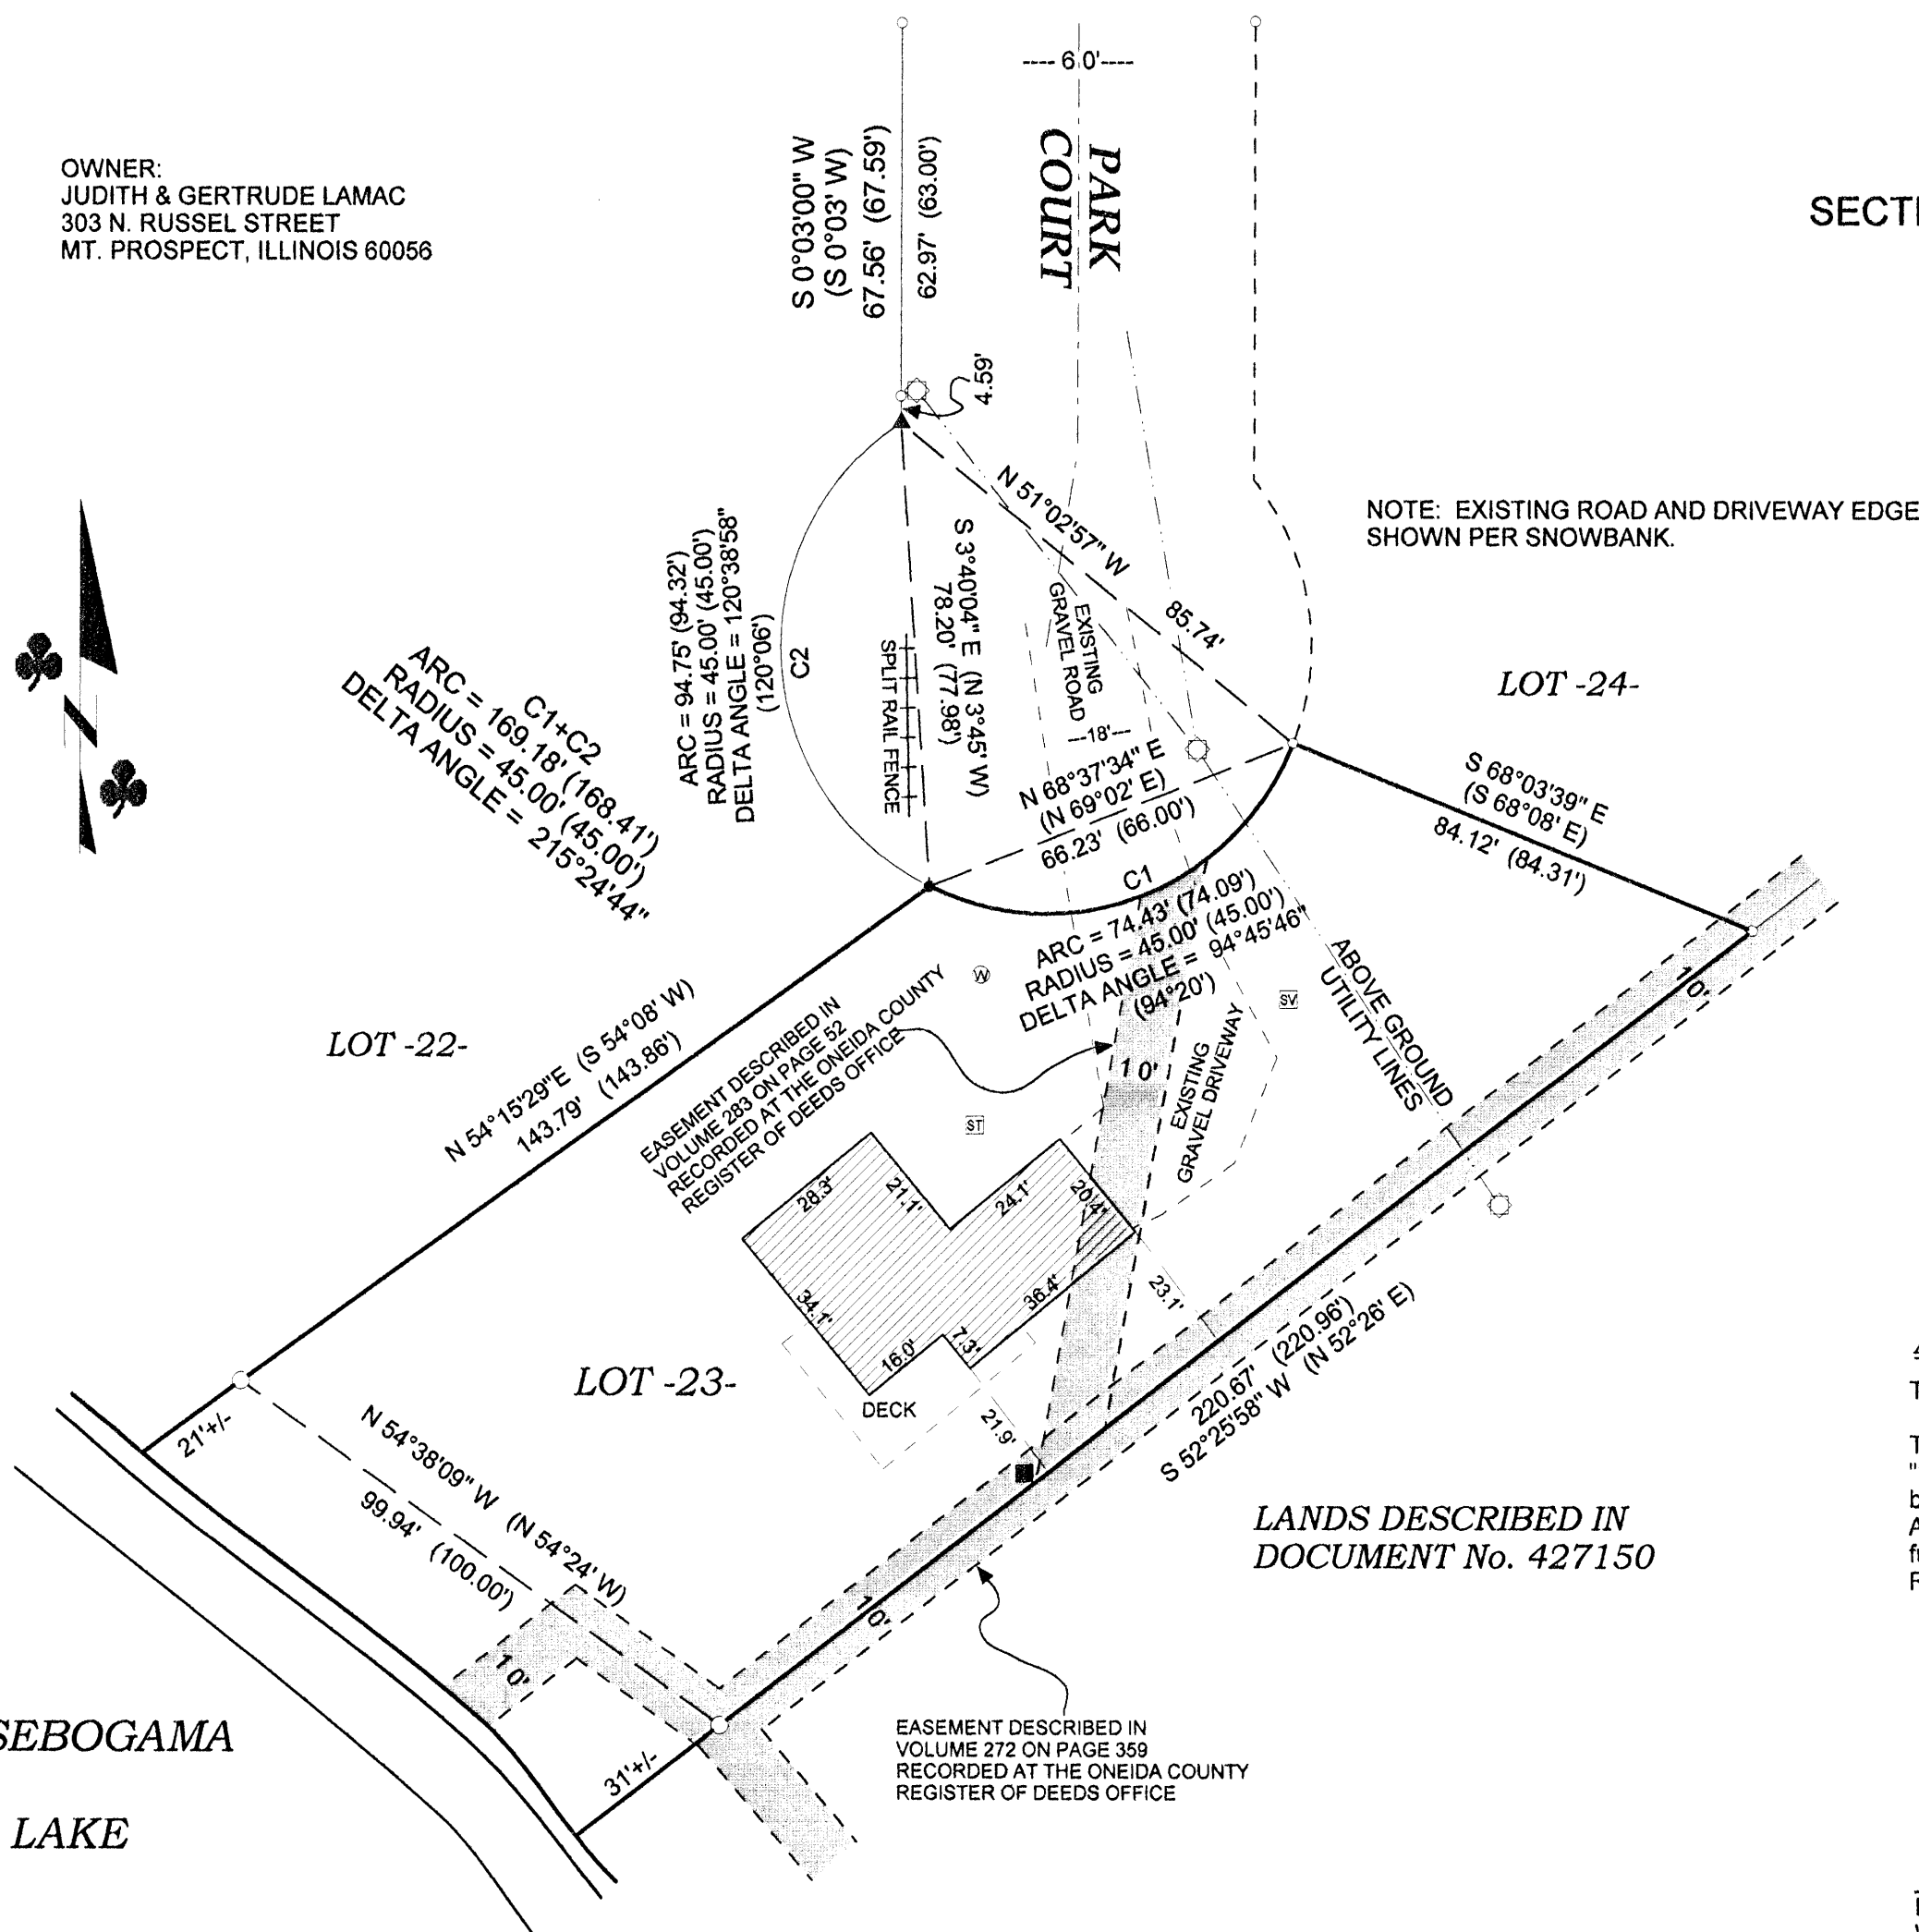

"ALTA / ACSM LAND TITLE SURVEY"  
LOT -23-  
BLOCK -11-  
OF THE PLAT OF  
ROCKWOOD ESTATES SOUTH -DIV. 3-  
LOCATED IN PART OF  
GOVERNMENT LOT 1  
SECTION 1, TOWNSHIP 39 NORTH, RANGE 5 EAST  
TOWN OF MINOCQUA  
ONEIDA COUNTY, WISCONSIN

NOTE: EXISTING ROAD AND DRIVEWAY EDGE  
SHOWN PER SNOWBANK.

- LEGEND
- - 1 1/4" Iron Pipe Found
  - - 2" Iron Pipe Found
  - - 1 3/4" X 18" Iron Pipe Set
  - ▲ - Calculated Point (Not Monumented Per This Survey)
  - - Utility Pole
  - ST - Septic Tank
  - SV - Septic Vent
  - WV - Water Valve
  - HP - Hand Pump
  - ▨ - Existing Structures (Located Per Exterior Wall)
  - - - Existing Easements
  - ( ) - Recorded as values
  - (NOTE: Iron pipe diameter is outside diameter)

ALTA / ACSM LAND TITLE SURVEY CERTIFICATE

To Frank & Mary Ellen Niederman, Chicago Title Insurance Company, Oneida Title & Abstract Inc.:

This is to certify that this map or plat and the survey on which it is based were made in accordance with the "Minimum Standard Detail Requirements for ALTA/ACSM Land Title Surveys," jointly established and adopted by ALTA and NSPS in 2005, and includes Items 1, 4, 7a, 10 and 11 of Table A thereof. Pursuant to the Accuracy Standards as adopted by ALTA and NSPS and in effect on the date of this certification, undersigned further certifies that in my professional opinion, as a land surveyor registered in the State of Wisconsin, the Relative Positional Accuracy of this survey does not exceed that which is specified therein.



Benton A. McMullen  
Wisconsin Registered Land Surveyor No. 2555  
Dated the 14th Day of February, 2008

MAP # 00801  
DATE FILED FEB 21 2008  
BY *[Signature]*  
DESCRIPTION FILED  
ONEIDA CO. SURVEYOR'S OFFICE

NOTE: EASEMENTS LISTED UNDER SCHEDULE B NUMBERED:  
13 (DOCUMENTS RECORDED IN VOLUME 263 ON PAGE 619, VOLUME 272 ON PAGE 355 AND  
VOLUME 704 ON PAGE 350 RECORDED AT THE ONEIDA COUNTY REGISTER OF DEEDS OFFICE)  
16 (DOCUMENT RECORDED IN VOLUME 381 ON PAGE 573 RECORDED AT THE ONEIDA COUNTY  
REGISTER OF DEEDS OFFICE) WERE NOT LOCATED.

NOTE: SURVEY PERFORMED WITH SIGNIFICANT SNOW DEPTHS.

FIELD SURVEY WORK COMPLETED ON THE 4TH DAY OF FEBRUARY, 2008.

**MCMULLEN & ASSOCIATES, INCORPORATED.**  
"YOUR TRUE NORTH SURVEYORS AND SOIL TESTERS"  
9729 WHISPERING OAK COURT  
MINOCQUA, WISCONSIN 54548  
TELEPHONE # (715) 356-3011 FAX # (715) 356-1501  
"ALTA / ACSM LAND TITLE SURVEY"  
LOT 23 BLOCK 11  
OF THE PLAT OF ROCKWOOD ESTATES SOUTH - DIV. 3  
LOCATED IN PART OF GOVERNMENT LOT 1,  
SECTION 1, TOWNSHIP 39 NORTH, RANGE 5 EAST  
TOWN OF MINOCQUA, ONEIDA COUNTY, WISCONSIN  
DRAFTED BY: Dwight A. Miesbauer DATE: February 14th, 2008  
SCALE: 1" = 30' JOB No. 208018