


LOT 14, PLAT OF SOUTH BAY, AND PART OF GOV'T LOT 5,
SECTION 9, T36N, R7E, TOWN OF WOODBORO,
ONEIDA COUNTY, WISCONSIN.

BEARINGS REFERENCED TO THE SOUTH LINE OF LOT 13,
PLAT OF SOUTH BAY, ASSUMED TO BEAR N 87°29'59" E

N

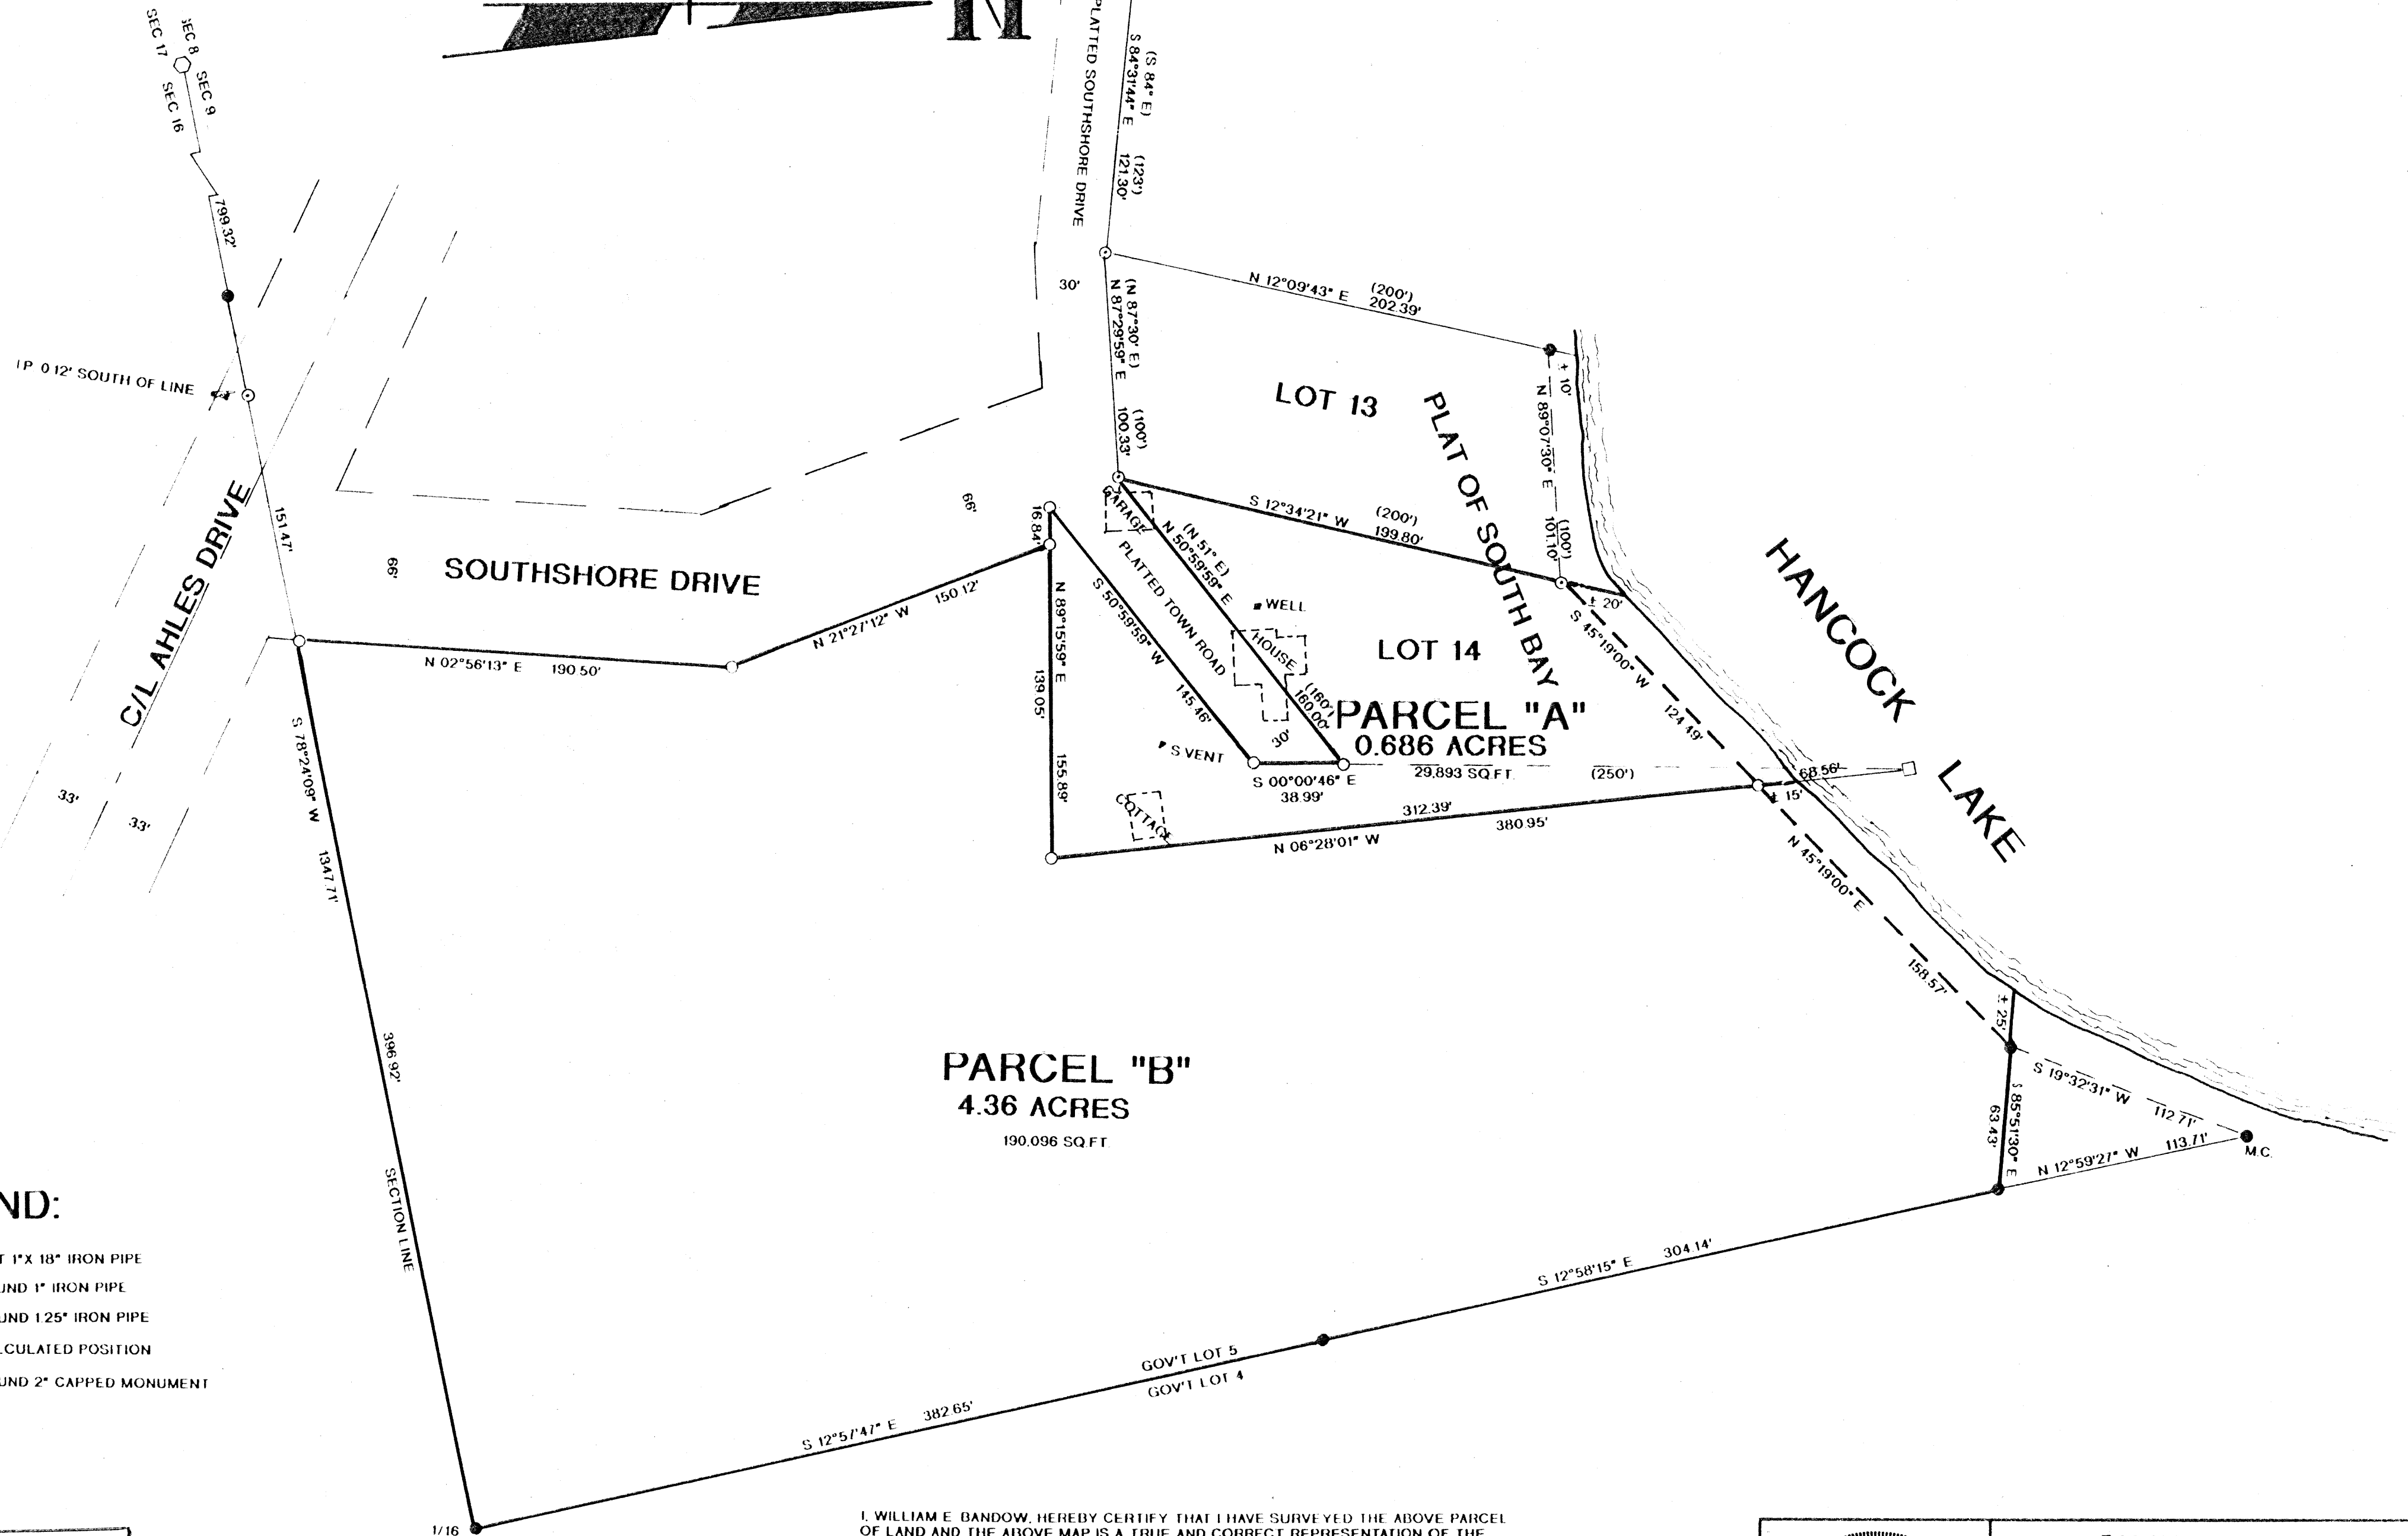

LEGEND:

- SET 1" X 18" IRON PIPE
- ⊙ FOUND 1" IRON PIPE
- FOUND 1.25" IRON PIPE
- CALCULATED POSITION
- FOUND 2" CAPPED MONUMENT

MAP # 87087
DATE FILED NOV 14 2008
BY: JAB
DESCRIPTION FILED
ONEIDA CO. SURVEYOR'S OFFICE


I, WILLIAM E. BANDOW, HEREBY CERTIFY THAT I HAVE SURVEYED THE ABOVE PARCEL
OF LAND AND THE ABOVE MAP IS A TRUE AND CORRECT REPRESENTATION OF THE
LANDS SURVEYED TO THE BEST OF MY KNOWLEDGE AND BELIEF, AND THAT I HAVE
PROVIDED A DESCRIPTION OF THE PARCELS ON A SEPARATE SHEET AND HAVE
COMPLIED WITH THE PROVISIONS OF AE 7 OF THE WISCONSIN ADMINISTRATIVE CODE,
AND THAT THIS WAS DONE UNDER THE DIRECTION OF STACY YOUNG

William E. Bandow

WILLIAM E. BANDOW

10-10-08

DATE

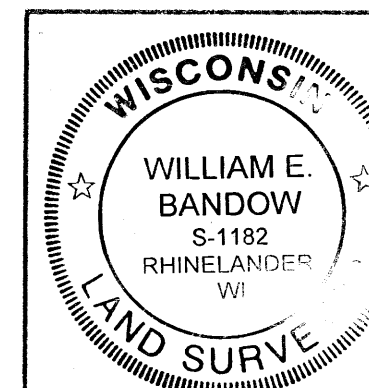

SURVEY FOR
STACY YOUNG

SCALE 1" = 50' DATE 10/01/08 DWN BY RB
DWG. NO. 11,085 GENISOT AND ASSOCIATES, INC.
RHINELANDER, WIS.