

*Lot -2- of
Certified Survey Map
recorded in Volume 1 on Page 225
at the
Oneida County Register of Deeds Office*



being Part of
Government Lot 5
Section 3, Township 38 North, Range 7 East
Town of Lake Tomahawk
Oneida County, Wisconsin

- LEGEND
- - 1" Iron Pipe Found
 - - 1 3/4" Iron Pipe Set
 - W - Well
 - ST - Septic Tank
 - SV - Septic Vent
 - - Utility Pole
 - Existing Structure (shown per eaves)
 - Existing Encroachment
 - Gravel / Blacktop Driveway
- () - Recorded as values
(NOTE: Iron pipe diameter is outside diameter)

SCALE: 1" = 30'

0 15' 30' 60'

Assumed North, based on the
Westing line of Lot 2, shown hereon
which bears N 3°50'21" E

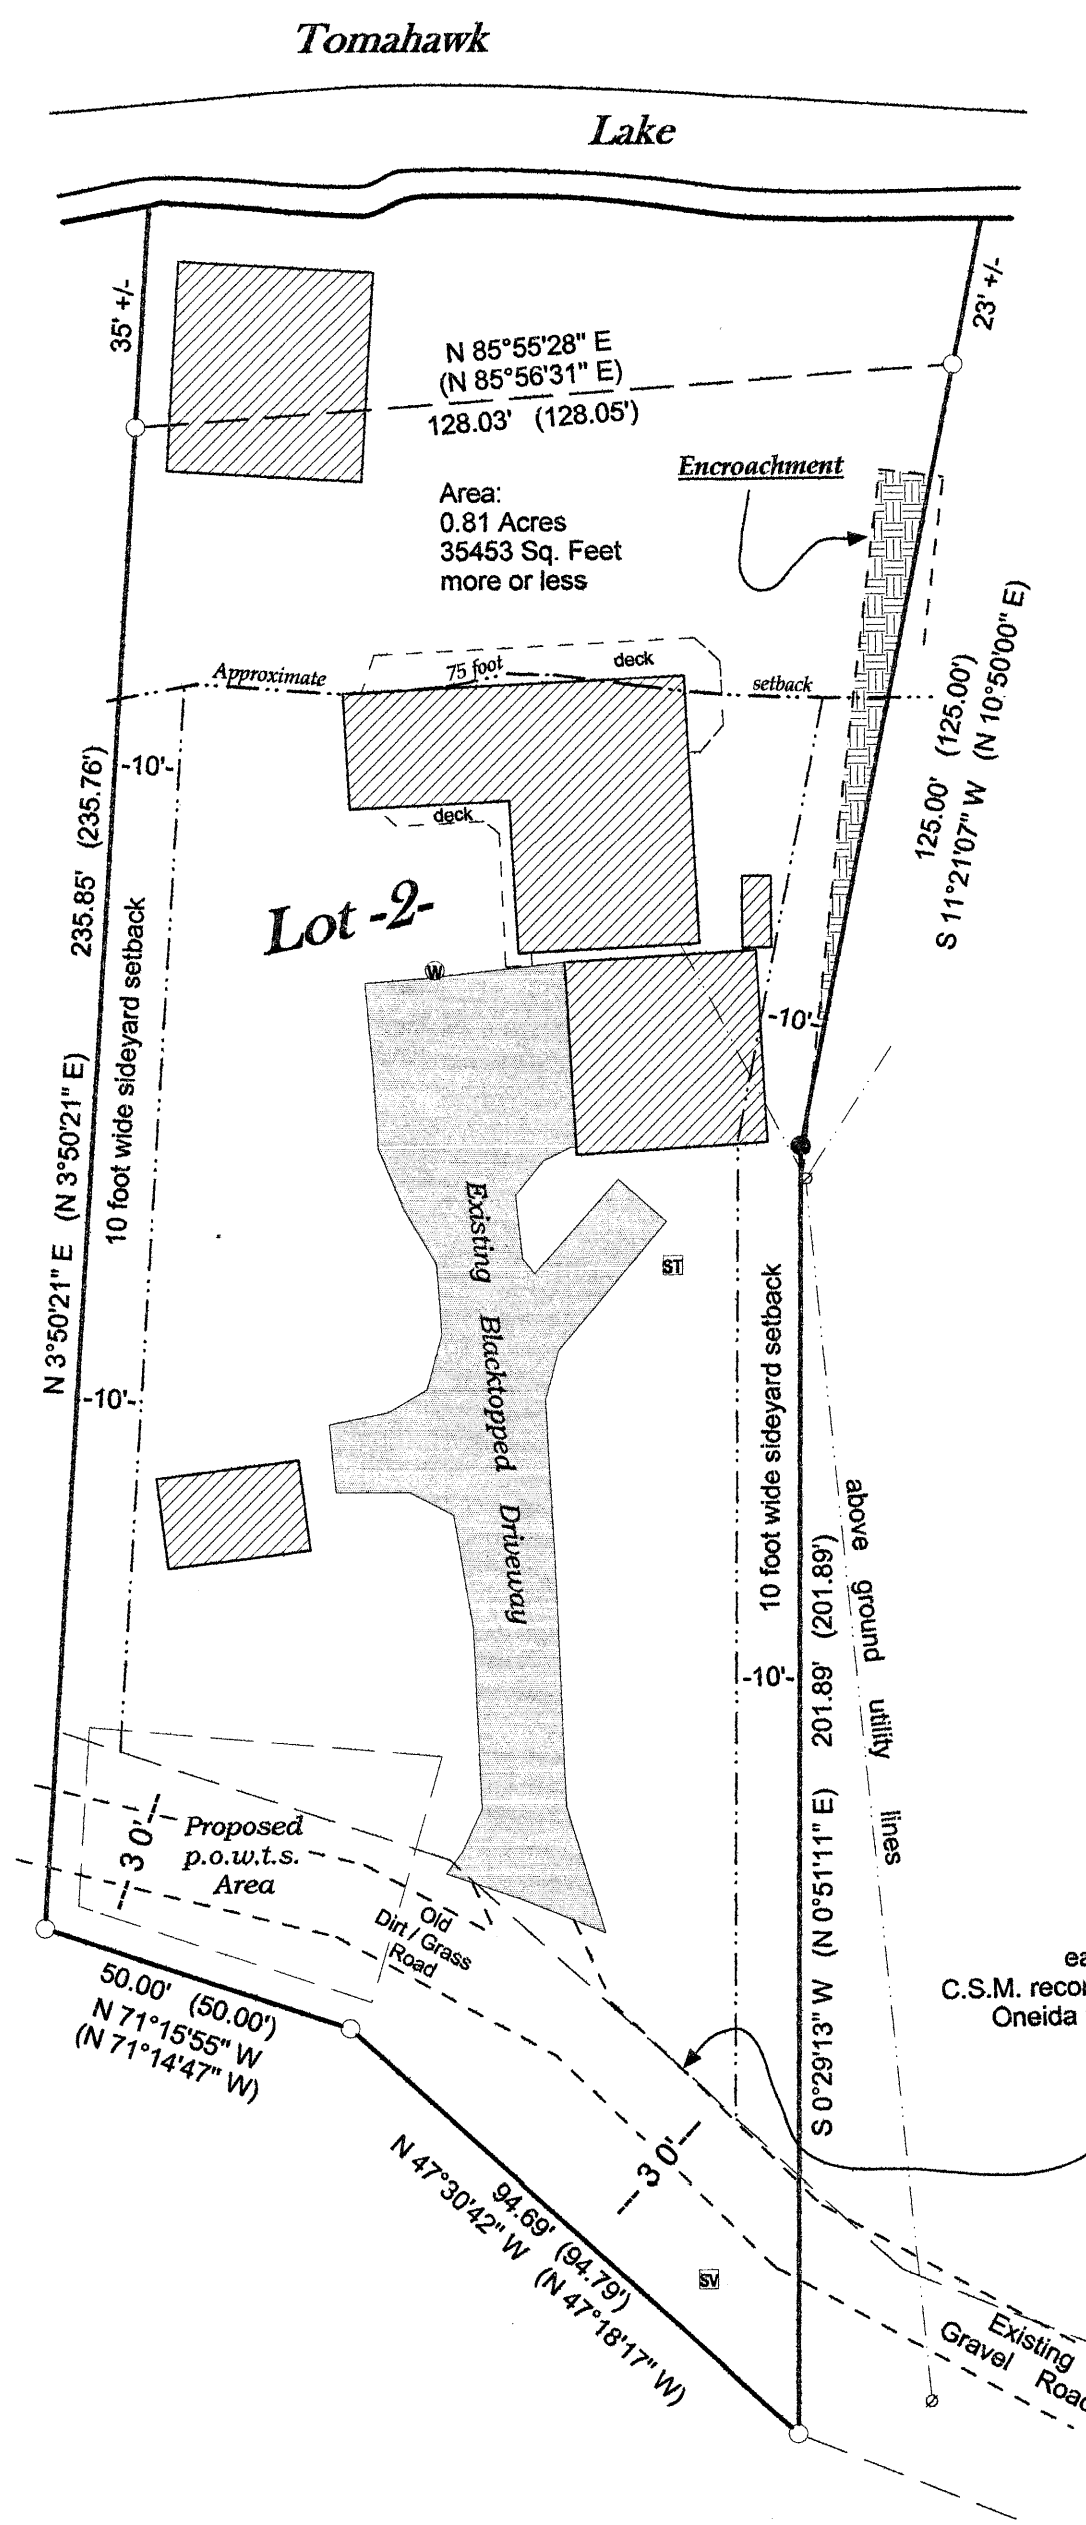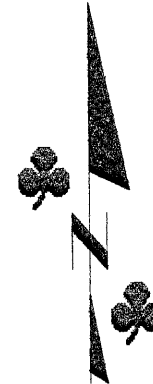

SURVEYOR'S CERTIFICATE

I, Benton A. McMullen, Wisconsin Registered Land Surveyor # S-2555, do hereby certify that I have surveyed and mapped the property shown hereon, and that I have complied with the applicable requirements of the Wisconsin Administrative Code Chapter A-E 7, and that this map represents a true and accurate survey of said property to the best of my knowledge and belief.

This survey was performed under the order of:
Donald & Bonnie Bergman

This survey is made for the use of the present owners of the property, and also those who purchase, mortgage, or guarantee the title thereto within one year from date hereof.



Registered Land Surveyor # S-2555
Benton A. McMullen

Note: Sideyard setback lines shown hereon are principle building setbacks per the current Oneida County Ordinance.

Note: Existing structure are located / shown per eaves.

Note: Survey performed with significant snow depths.

Note: This map shows some easements found in the written instruments. It is not the intent of this survey to show all easements.

Field Survey work completed on the 9th Day of December, 2008

MCMULLEN & ASSOCIATES, INCORPORATED.
"YOUR TRUE NORTH SURVEYORS AND SOIL TESTERS"
9729 WHISPERING OAK COURT
MINOCQUA, WISCONSIN 54548
TELEPHONE # (715) 356-3011 FAX # (715) 356-1501

"Bergman Survey"
*Lot -2- of Certified Survey Map
recorded in Volume 1 on Page 225
at the Oneida County Register of Deeds Office*
being Part of
Government Lot 5
Section 3, Township 38 North, Range 7 East
Town of Lake Tomahawk
Oneida County, Wisconsin

DRAFTED BY: Dwight A. Miesbauer DATE: December 17th, 2008
SCALE: 1" = 30' JOB No. 209002