


**EAST LINE SURVEY OF THOSE LANDS DESCRIBED IN
DOCUMENT # 665070, LOCATED IN THE NW 1/4 - NW 1/4
AS NOTED IN DOCUMENT # 665070, SECTION 27, T37N,
R08E, TOWN OF NEWBOLD, ONEIDA COUNTY, WI.**

BEARINGS ASSUMED AS SHOWN

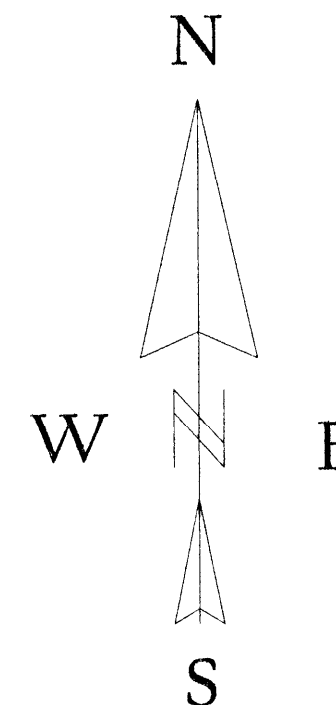

NW COR. SECTION 27

(N83°12'35"E) (1550.94')

1/16TH OTHERS

N 40°02'21"E
25.54'
S 4°46'23"E
11.32'S 3°41'09"E
53.57'**LEGEND**

- EXISTING ONEIDA COUNTY MONUMENT (SEE O.C.S.M.# C541)
- EXISTING 1 1/4" IRON PIPE
- EXISTING 1" IRON ROD
- EXISTING 2" IRON PIPE
- ⊗ EXISTING 1" IRON PIPE

14.72'

GARAGE

11.99'

EAST LINE DOCUMENT # 665070

S 3°42'00"E
887.24'

SCALE: 1" = 60'




I, KEVIN P. BIXBY, HEREBY CERTIFY THAT I HAVE SURVEYED THE ABOVE LINE UNDER
THE DIRECTION OF BARBARA L. BEUTLER AND THAT THE ABOVE MAP IS A TRUE AND CORRECT
REPRESENTATION OF THE LINE SURVEYED TO THE BEST OF MY KNOWLEDGE AND BELIEF
THAT I HAVE COMPLIED WITH THE PROVISIONS OF AE 7 OF THE WISCONSIN ADMINISTRATIVE CODE.

Kevin P. Bixby
KEVIN P. BIXBY - R.L.S. 2343

05/20/11
DATE

11.26'
N 88°51'25"W

MAP # B7443
DATE FILED 7/12/11
BY KH
DESCRIPTION FILED
ONEIDA CO. SURVEYOR'S OFFICE

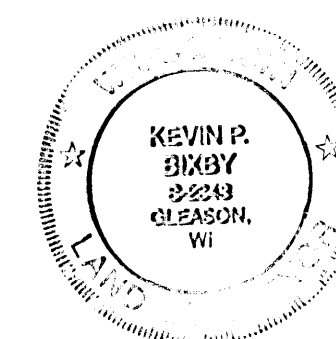

DWG. NO. 0534
BIXBY LAND SURVEYING, INC.
P.O. BOX 1532, RHINELANDER, WI. 54501
PHONE NUMBER: 715-362-LAND
E-MAIL: bixbyland@frontiernet.net

SURVEY FOR
BARBARA BEUTLER
ASHLAND, WI.

SCALE: 1" = 60' DATE: 05/19/11 DWN. BY: K.B.