


B 7488 SURVEY OF LOT 8, DAVEDED SHORES PLAT, LOCATED IN SECTION 28, T38N, R08E, TOWN OF NEWBOLD, ONEIDA COUNTY, WISCONSIN

B 7488

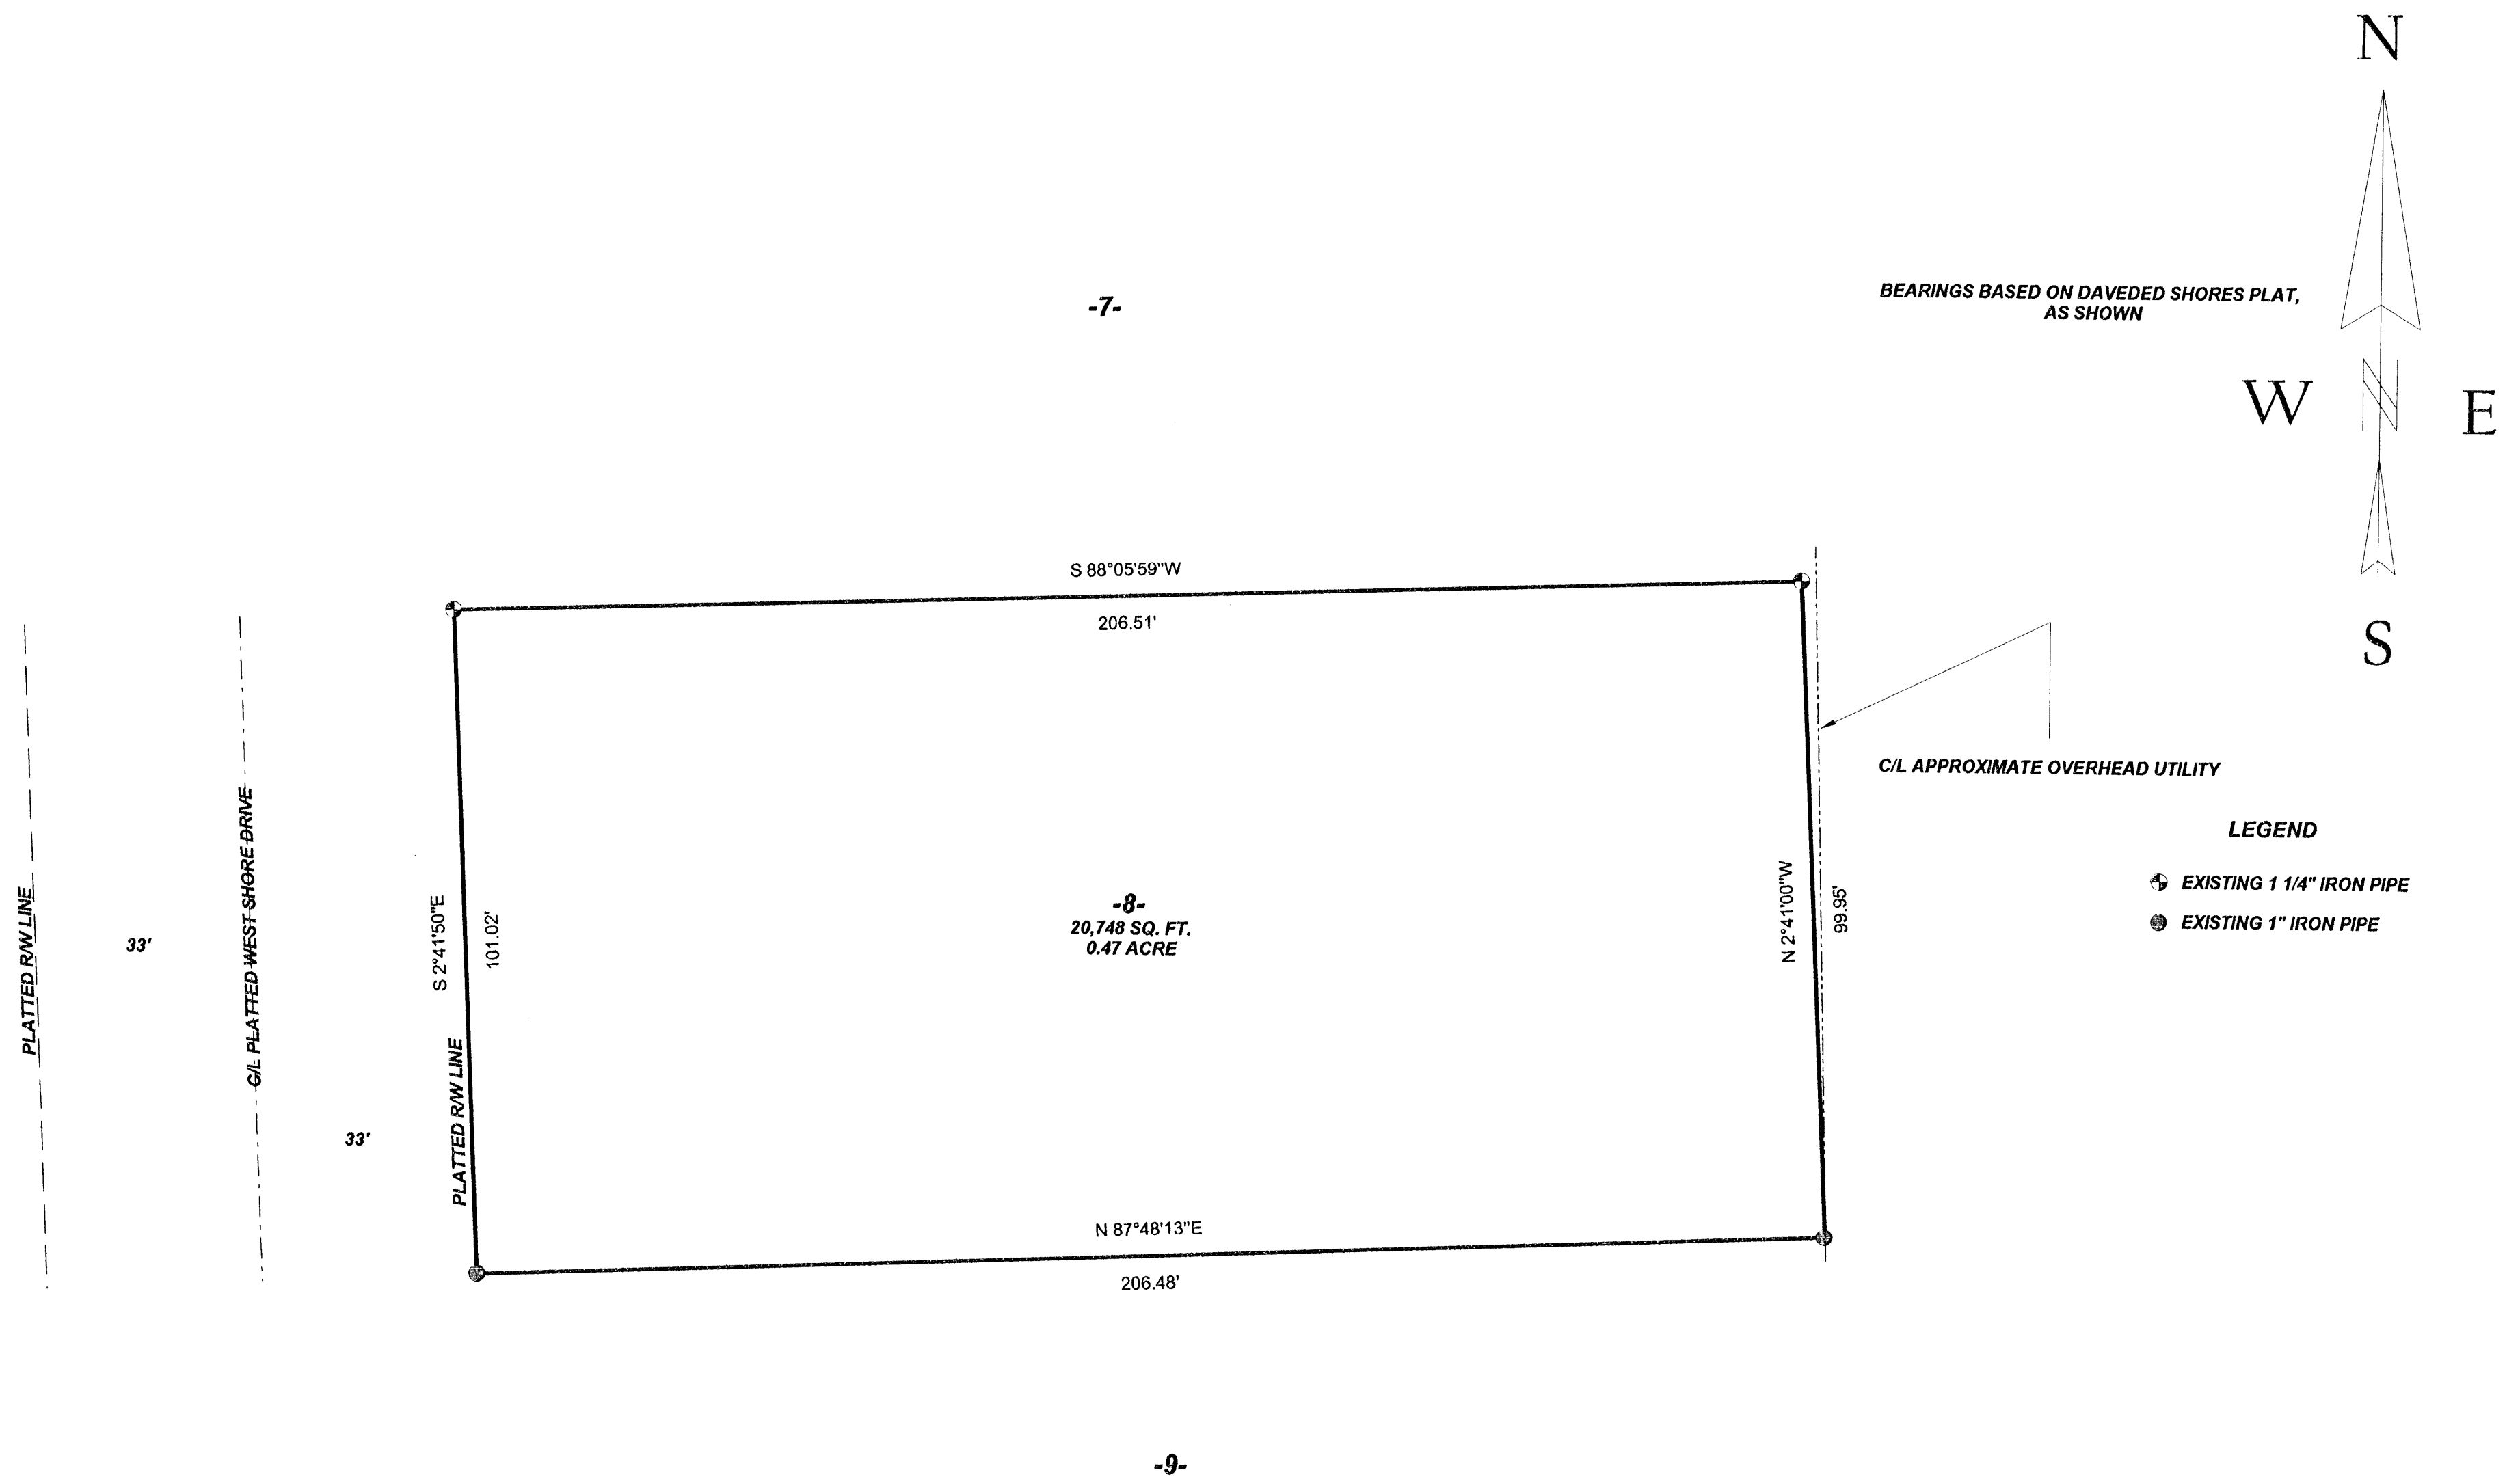

SCALE: 1" = 20'

0 10' 20' 40'

B 7488

MAP # B 7488

DATE FILED 4/30/11

BY: [Signature]

DESCRIPTION FILED

ONEIDA CO. SURVEYOR'S OFFICE


I, KEVIN P. BIXBY, HEREBY CERTIFY THAT I HAVE SURVEYED THE ABOVE LANDS UNDER THE DIRECTION OF MARK NELSON AND TOM LAUDE AND THAT THE ABOVE MAP IS A TRUE AND CORRECT REPRESENTATION OF THE LANDS SURVEYED TO THE BEST OF MY KNOWLEDGE AND BELIEF THAT I HAVE COMPLIED WITH THE PROVISIONS OF AE 7 OF THE WISCONSIN ADMINISTRATIVE CODE.

Kevin P. Bixby

KEVIN P. BIXBY, R.L.S. 2343

08/09/11

DATE

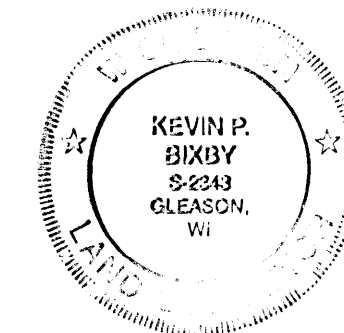

DWG. NO. 0547

BIXBY LAND SURVEYING, INC.
P.O. BOX 1532, RHINELANDER, WI. 54501
PHONE NUMBER: 715-362-LAND
E-MAIL ADDRESS: bixbyland@frontiernet.net

SURVEY FOR
MARK NELSON &
TOM LAUDE

SCALE: 1" = 20' DATE: 08/09/11 DWN. BY: K.B.