


MAP # 37501
DATE FILED 10/26/11
BY AH
DESCRIPTION FILED
ONEIDA CO. SURVEYOR'S OFFICE


37501

PART OF
GOVT. LOT 8
SECTION 19, T36N, R8E
CRESCENT TOWNSHIP
ONEIDA COUNTY, WISCONSIN

Bearing base assumed,
referenced to the east line
of parcel -A-, bearing
S31°29'00"W

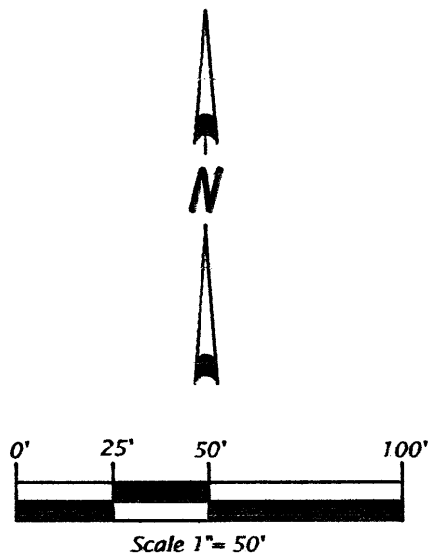

- Legend**
- ⊕ = 2.4" dia. iron pipe found in place.
 - ⊙ = 1.3" dia. iron pipe found in place.
 - ⊖ = 1.0" dia. iron pipe found in place.
 - = Iron rod set, 0.6" dia. x 24" long.
 - = Corner position not monumented.
 - ▨ = Existing structure.
 - () = Dimensions of record.
- Pipe sizes are outside diameter dimension.
Other corner monuments are as noted.

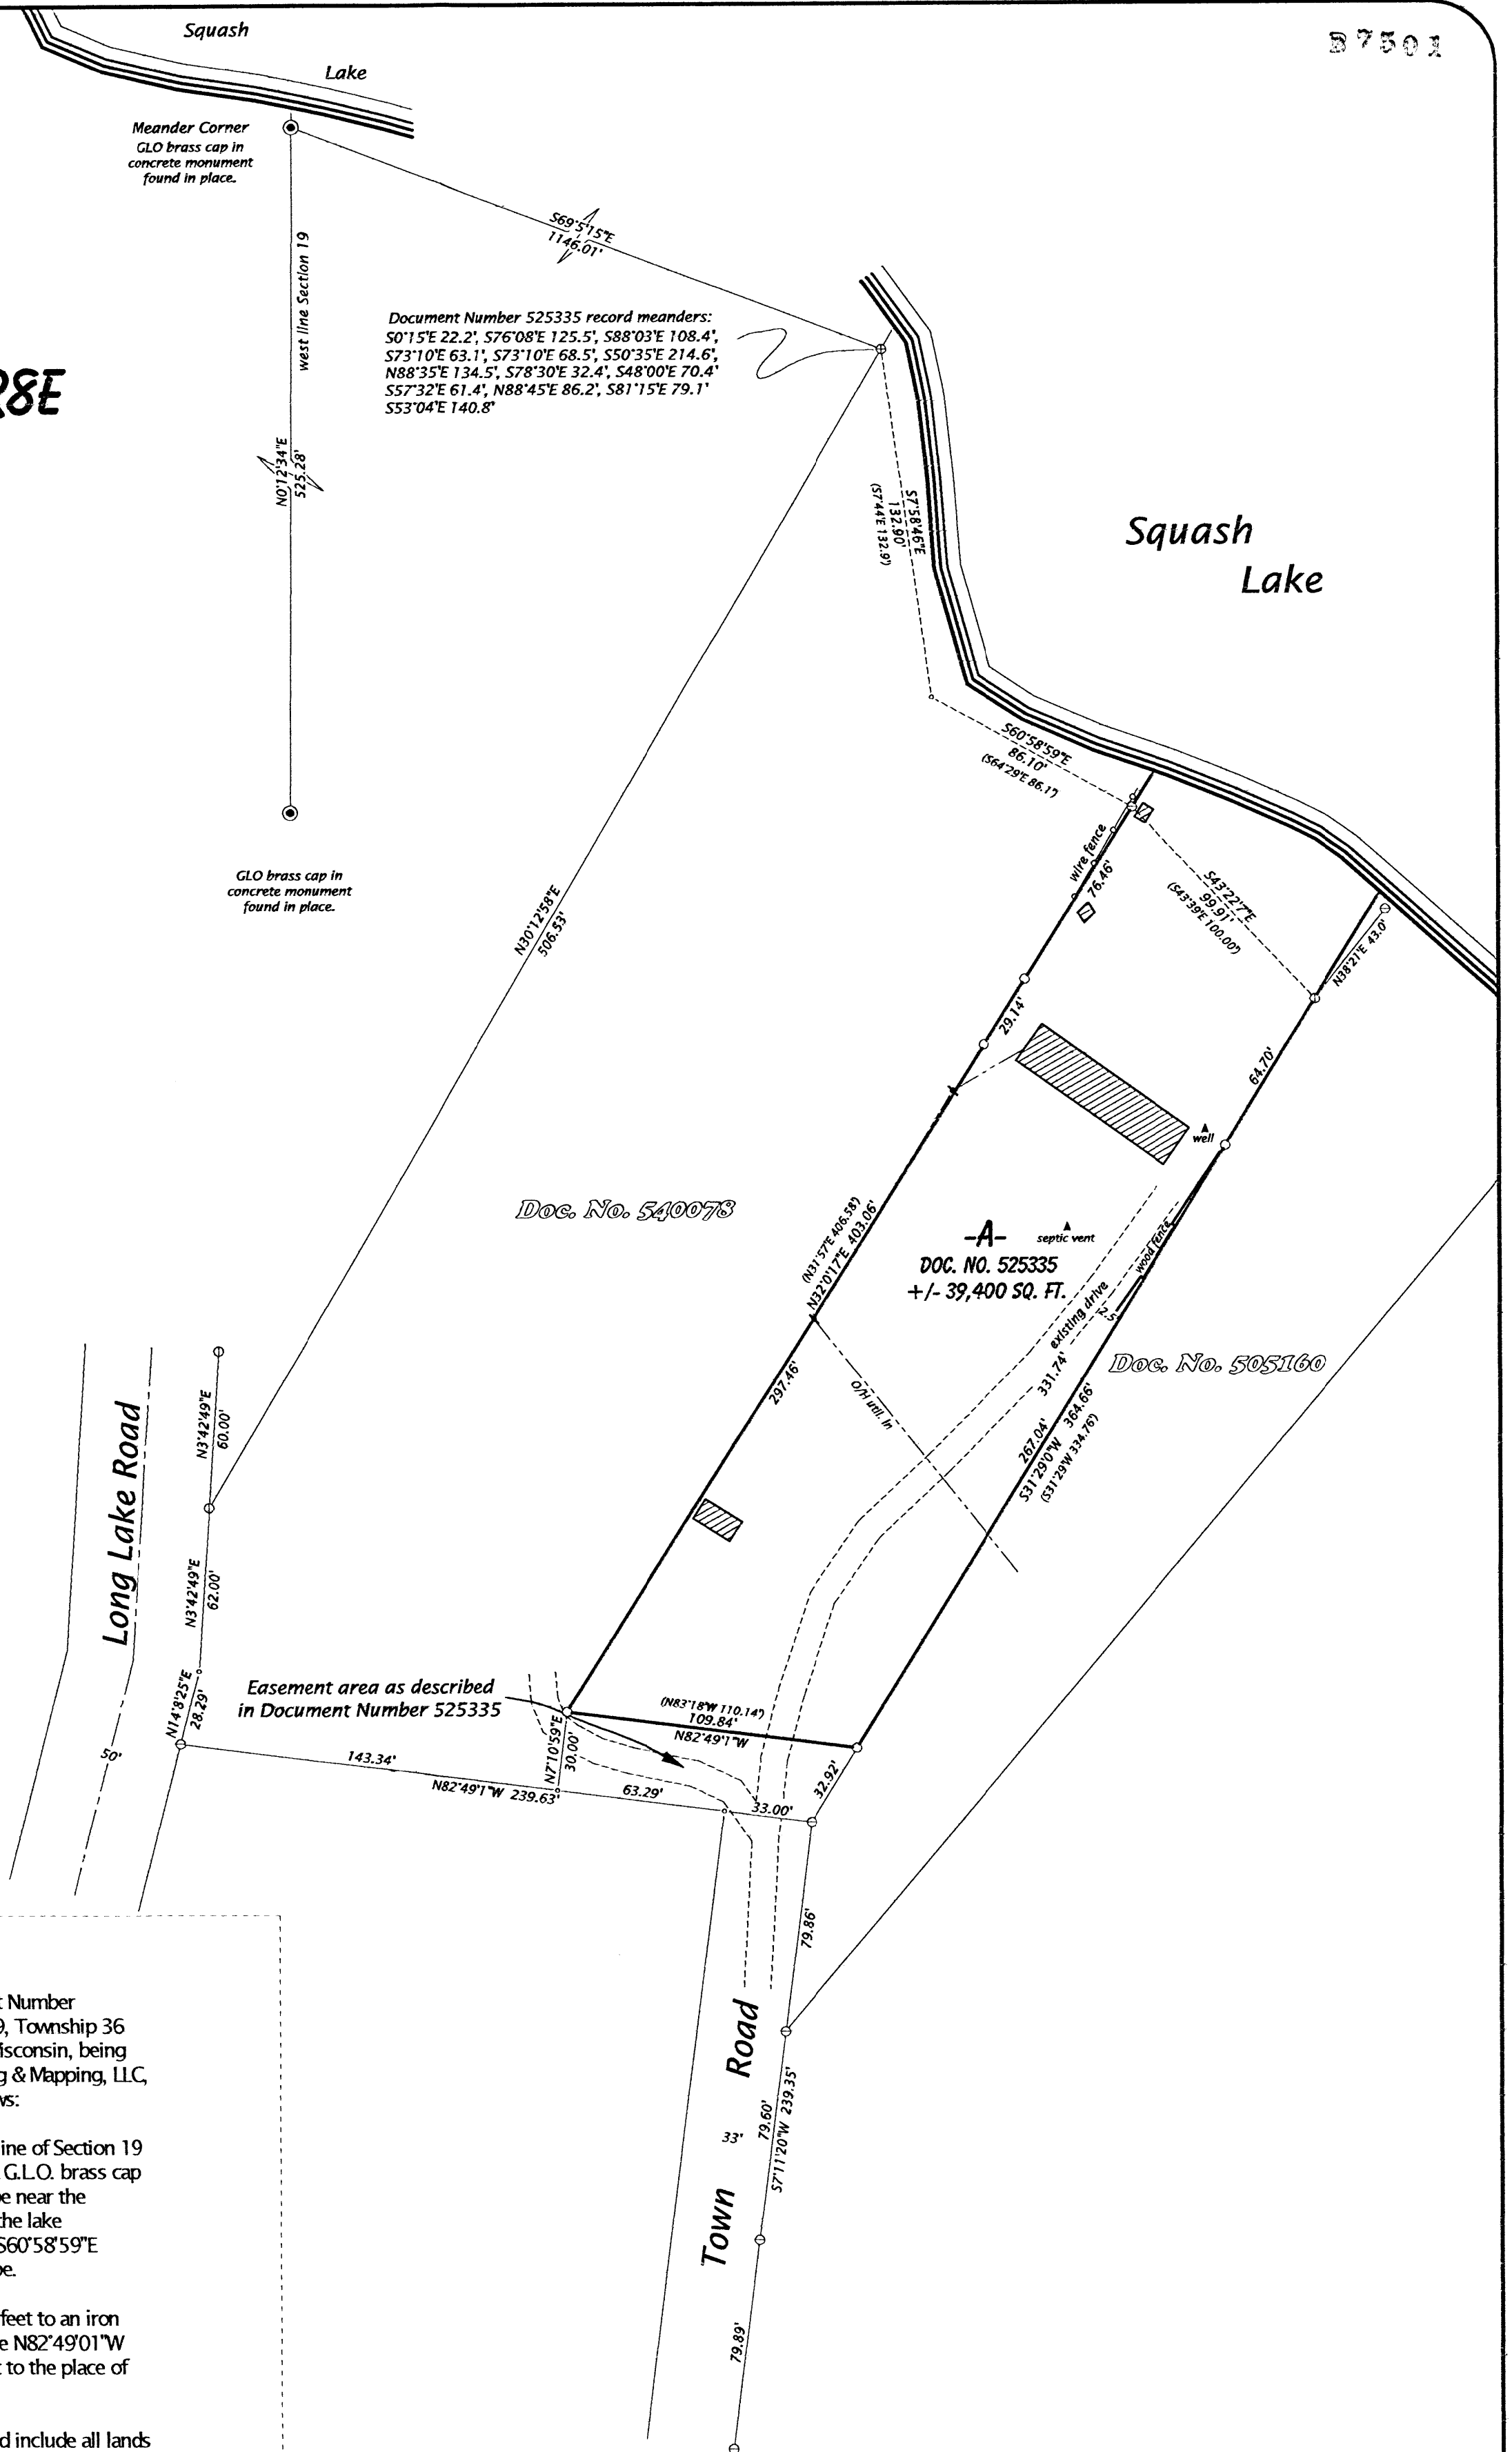

Parcel -A- (Map No. 11-19)

That parcel of land previously described in Document Number 525335, and being located in Government Lot 8, Section 19, Township 36 North, Range 8 East, Crescent Township, Oneida County, Wisconsin, being Parcel "A" shown on Map No. 11-19 by Oestreich Surveying & Mapping, LLC, dated August 9th, 2011, more accurately described as follows:

Commencing at the Meander Corner where the west line of Section 19 intersects the southerly shore of Squash Lake, marked by a G.L.O. brass cap in concrete; thence S69°05'15"E 1146.01 feet to an iron pipe near the southerly shore of Squash Lake; thence meandering along the lake S07°58'46"E 132.90 feet; thence continuing along the lake S60°58'59"E 86.10 feet to the place of beginning, marked by an iron pipe.

Thence continuing along the lake S43°22'07"E 99.91 feet to an iron pipe; thence S31°29'00"W 331.74 feet to an iron rod; thence N82°49'01"W 109.84 feet to an iron rod; thence N32°00'17"E 403.06 feet to the place of beginning.

The above lateral lot lines extend to Squash Lake, and include all lands lying between the meander line and the ordinary high water mark.

Together with and subject to covenants, easements, and restrictions of record, or of use.

Said parcel contains 39,400 sq. ft. more or less.

SURVEYOR'S CERTIFICATE

I, Michael L. Oestreich, Registered Land Surveyor No. S-2118, hereby certify that I have surveyed the property shown hereon; that this map represents an accurate survey of said property to the best of my knowledge and belief; that I have performed this survey by order of Cory McDonald; and that I have complied with the requirements of Wisconsin Administrative Code A-E 7.

Date: 8/9/11

Oestreich Surveying & Mapping, LLC
5946 Forest Lane
Tel. (715) 362-5538
Rhineland, WI 54501
RLS2118@charter.net

File No. 19-368

Drafted by: M. Oestreich

Map No. 11-19

Sheet 1 of 1 sheet

37501

37501