
LOT 9 OF FAWN LAKE LODGE ESTATES
PART OF
GOVERNMENT LOTS 4 AND 5
SECTION 33, TOWNSHIP 38 NORTH, RANGE 7 EAST
TOWN OF LAKE TOMAHAWK
ONEIDA COUNTY, WISCONSIN

MAP # 37830

DATE FILED 6-18-13

BY DESCRIPTION FILED

ONEIDA CO. SURVEYOR'S OFFICE

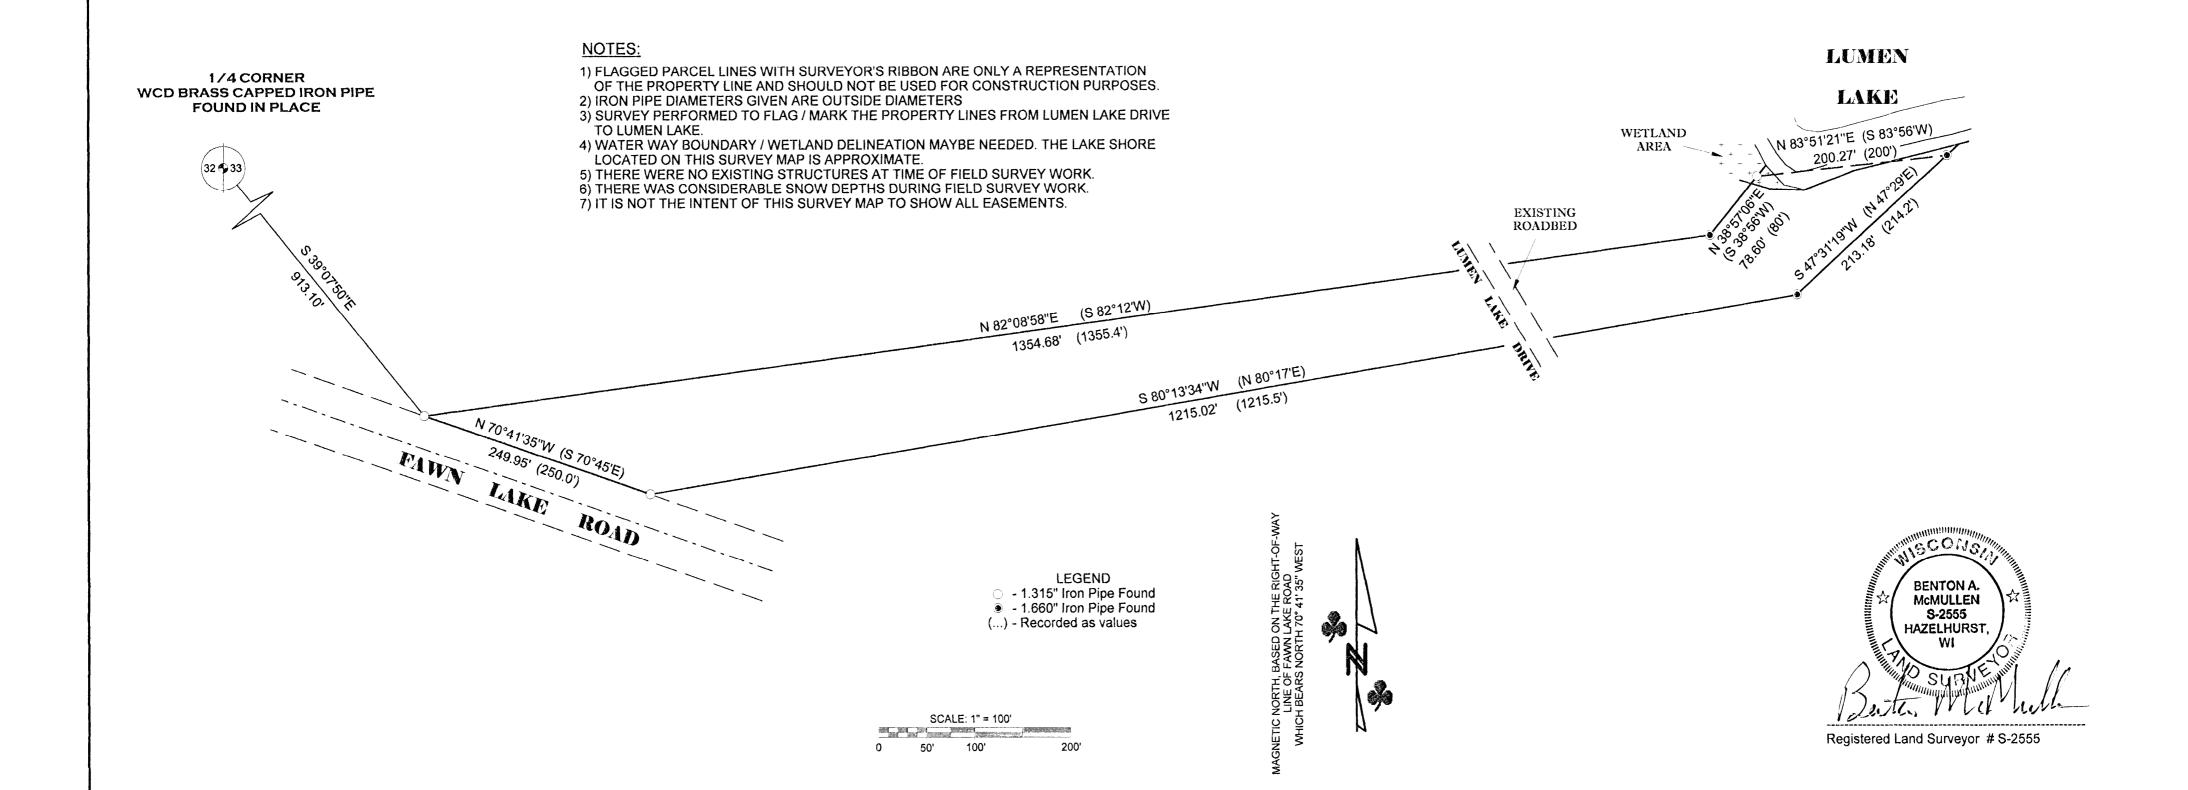

SURVEYOR'S CERTIFICATE

I, Benton A. McMullen, Wisconsin Registered Land Surveyor # S-2555, do hereby certify that I have surveyed and mapped the property shown hereon, and that I have complied with the applicable requirements of the Wisconsin Administrative Code Chapter A-E 7, and that this map represents a true and accurate survey of said property to the best of my knowledge and belief.

This survey was performed under the order of: MATHEW ELLMAN

This survey is made for the use of the present owners of the property, and also those who purchase, mortgage, or guarantee the title thereto within one year from date hereof.

EXTERIOR DESCRIPTION

Part of Government Lots 4 & 5, Section 33, Township 38 North, Range 7 East, Town of Lake Tomahawk, Oneida County, Wisconsin as shown on a survey map by McMullen & Associates, Incorporated of Minocqua, Wisconsin dated the 2nd day of April, 2013 with a job number of 213009 and previously described in document number 722862 as recorded in the Oneida County Register of Deeds office and more particularly described as follows:

Commencing at the West 1/4 Corner of said section marked by a WCD Brass Capped iron pipe; thence South 39° 07' 50" East, a distance of 913.10 feet to the northerly right-of-way line of Fawn Lake Road marked by a 1.315 iron pipe, said point being the POINT OF BEGINNING

Thence North 82° 08′ 58″ East, a distance of 1354.68 feet to a 1.660″ iron pipe; thence North 38° 57′ 06″ East, a distance of 78.60 feet to a 1.315″ iron pipe near the shore of Lumen Lake; thence meandering over said lake North 83° 51′ 21″ East, a distance of 200.27 feet to a 1.660″ iron pipe; thence leaving said lake shore South 47° 31′ 19″ West, a distance of 213.19 feet to a 1.660″ iron pipe; thence South 80° 13′ 34″ West, a distance of 1215.02 feet to said right-of-way marked by a 1.315″ iron pipe; thence along said right-of-way North 70° 41′ 35″ West, a distance of 249.95 feet to the POINT OF BEGINNING.

Subject to any easements, restrictions, or rights of way of record or of use.

Including all those lands lying between the above described meander line and the water's edge of Lumen Lake.

FIELD SURVEY WORK COMPLETED ON THE 25TH DAY OF MARCH, 2013.

MCMULLEN & ASSOCIATES, INCORPORATED

"Your true north surveyors and soil testers" 9729 WHISPERING OAK CT., WISCONSIN 54548 TELEPHONE # (715) 356-3011

"ELLMAN SURVEY"

LOT 9 OF FAWN LAKE LODGE ESTATES Part of
GOVERNMENT LOTS 4 AND 5

SECTION 33, TOWNSHIP 38 NORTH, RANGE 7 EAST
Town of Lake Tomahawk. Oneida County. Wisconsin

Town of Lake Tomahawk, Oneida County, Wisconsin

DRAFTED BY: Benton A. McMullen

DATE: April 2, 2013

SCALE: 1" = 100' JOB #213009