


Lot 2 and 3, Block 1 of the unrecorded plat of "West Veiw"

Gov't Lot 7, Sec.8, T36N, R9E,
Town of Pelican, Oneida County, Wisconsin

MAP # B7631
DATE FILED 6-18-13
BY JLB
DESCRIPTION FILED
ONEIDA CO. SURVEYOR'S OFFICE

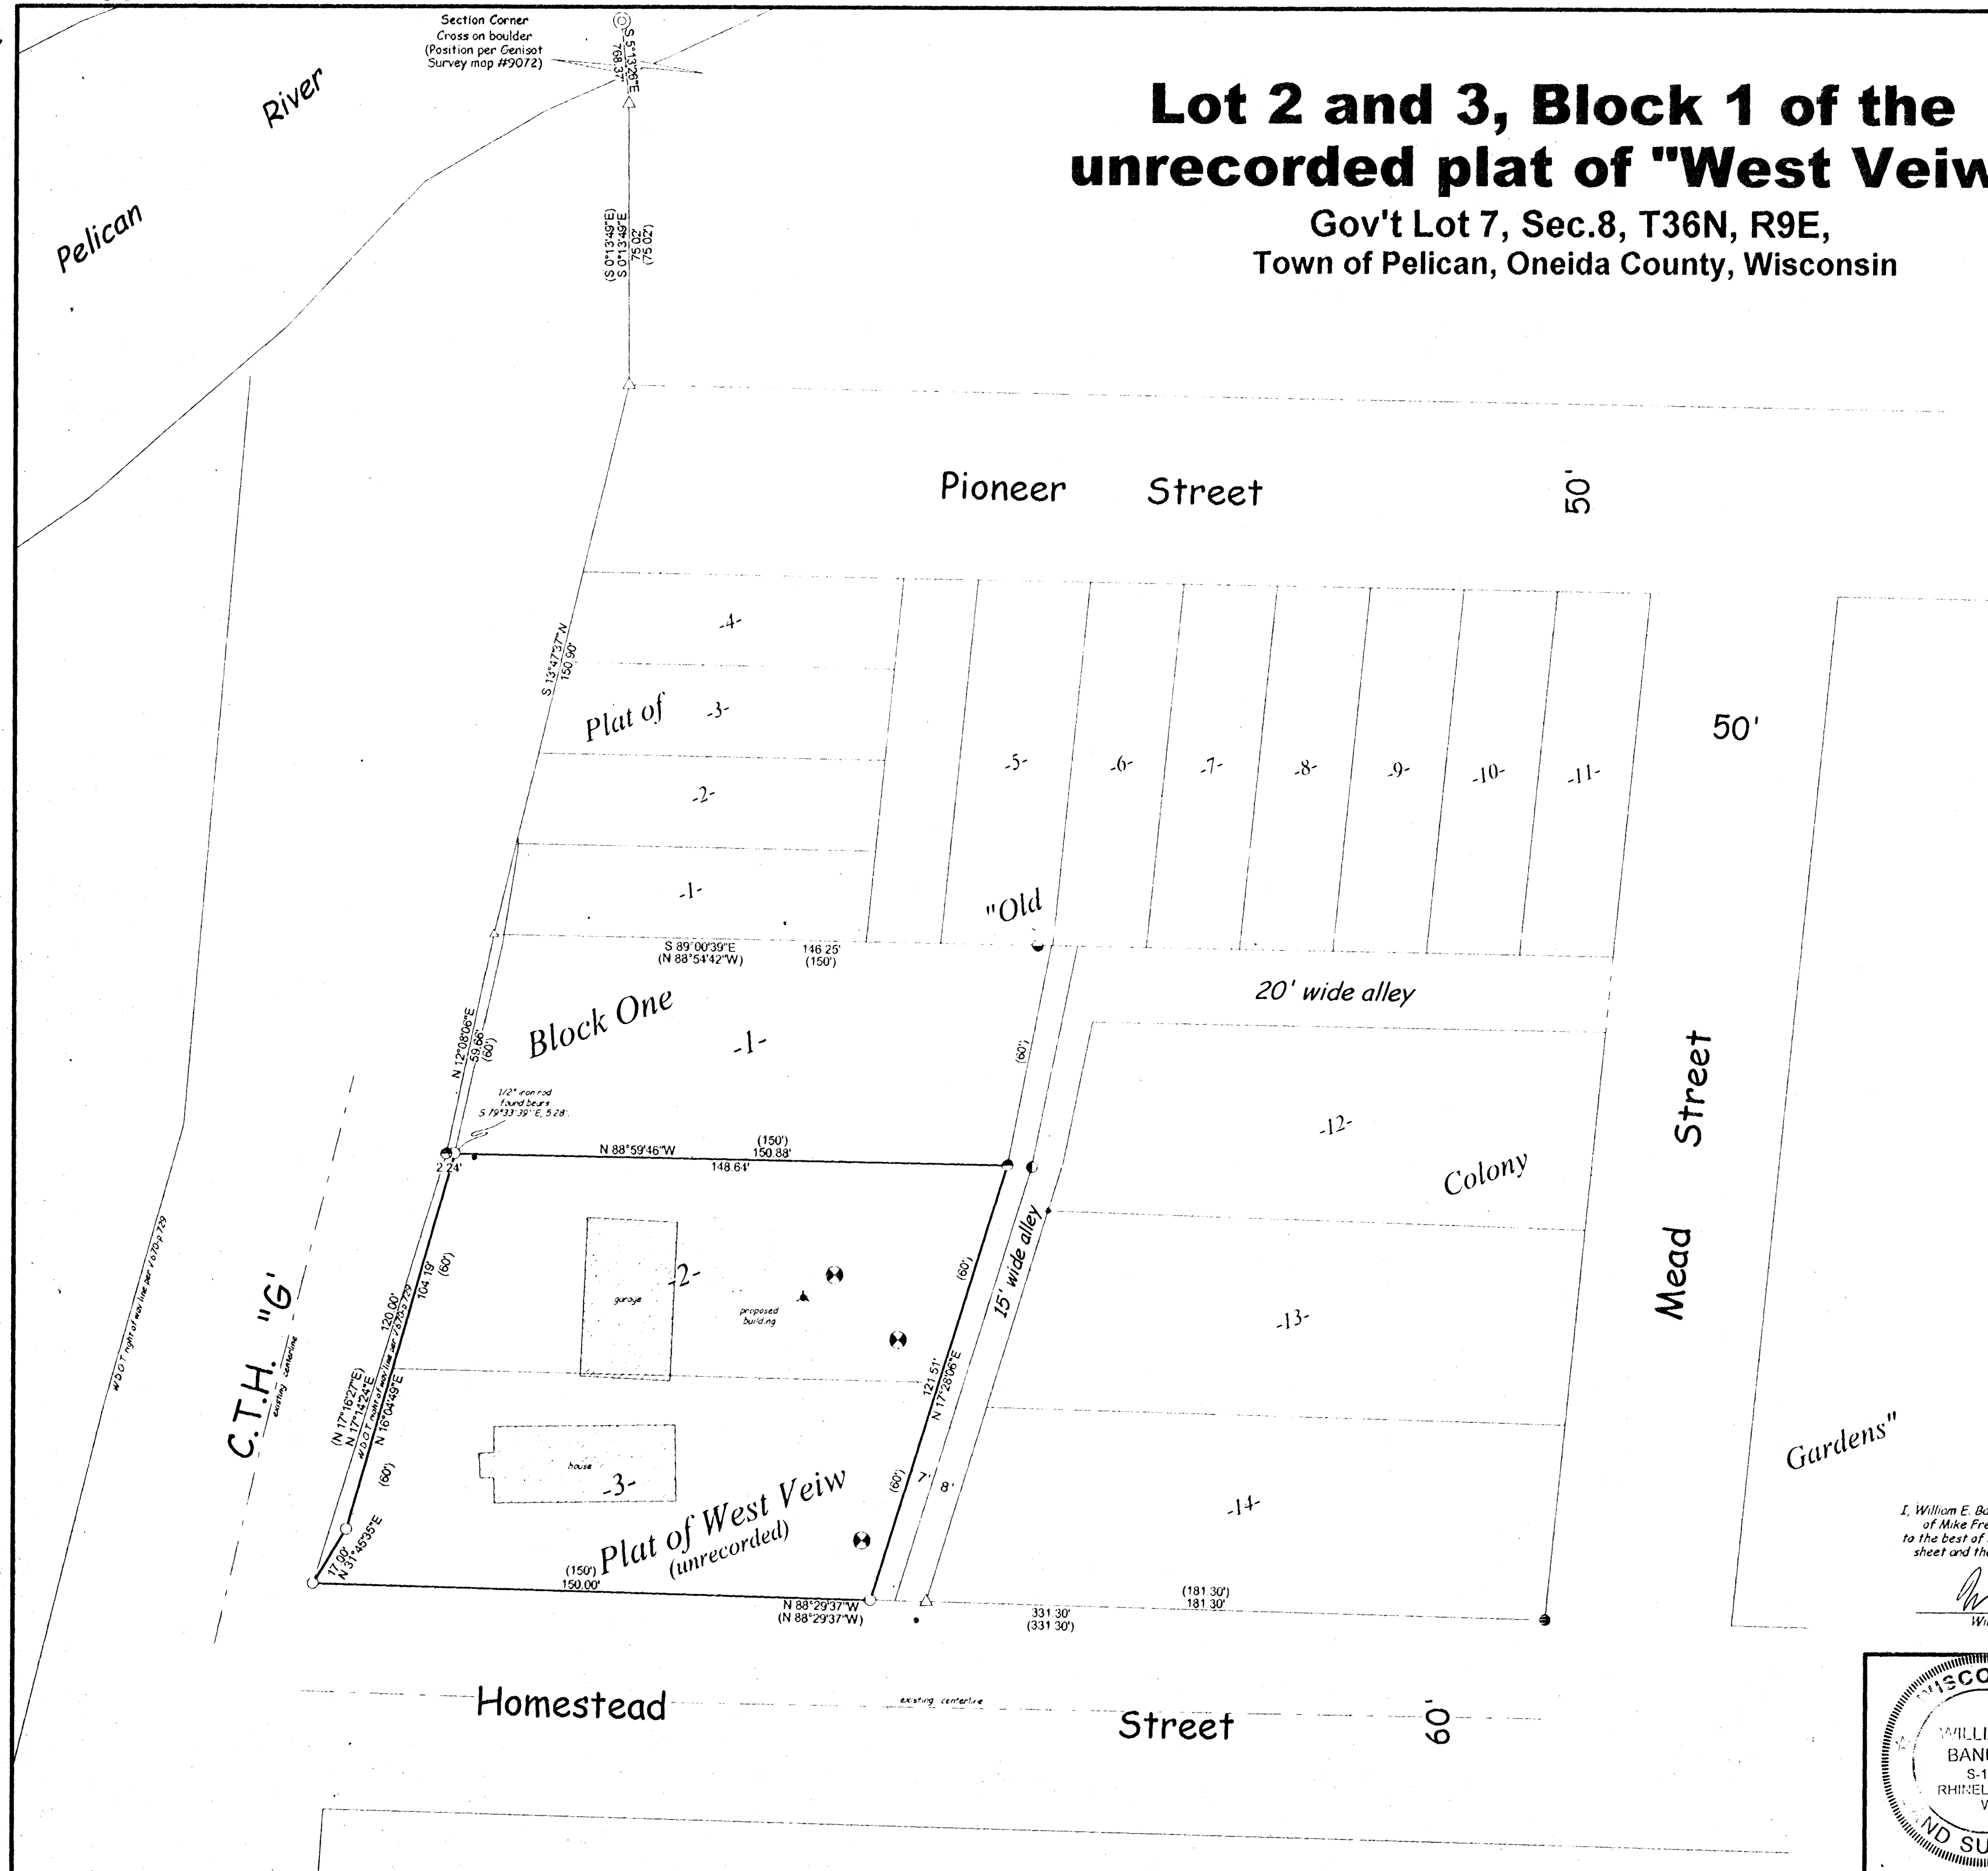


Bearings referenced to the south line of
Block 1 of the Plat of "Old Colony Gardens",
assumed to bear N 88°29'37"W.

- LEGEND
- 1" x 18" Iron pipe set
(Weight - 113 lbs./lin. ft.)
 - 3/4" Iron pipe found
 - 1-1/4" Iron pipe found
 - 2" Iron pipe found
 - 1" iron rod found
 - 1/2" iron rod found
 - △ 60d spike found
 - △ Computed position
 - () Recorded as ...
- Note: Pipe dimensions are O.D.

I, William E. Bandow, hereby certify that I have surveyed the above parcel of land under the direction
of Mike French, that the above map is a true and correct representation of the lands surveyed
to the best of my knowledge and belief, that I have provided a description of the parcel on a separate
sheet and that I have complied with the provisions of AE-7 of the Wisconsin Administrative Code.

William E. Bandow 8-27-04
William E. Bandow RLS-1182 date

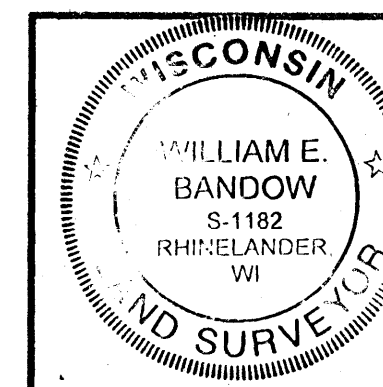

survey for
Mike French

scale 1" = 30' date 08/27/04 dwg by k.a.z.
DWG. NO. 10752
GENISOT AND ASSOCIATES, INC.
RHINELANDER, WISCONSIN