

# CONTOUR SURVEY

Lot 1 of CSM Nbr 4560 (Volume 21 on Page 4560)  
being part of GOVERNMENT LOT 4  
SECTION 11, TOWNSHIP 38 NORTH, RANGE 6 EAST  
Town of Hazelhurst, Oneida County, Wisconsin


## SURVEYOR'S CERTIFICATE

I, Benton A. McMullen, Wisconsin Professional Land Surveyor # S-2555, do hereby certify that I have surveyed and mapped the property shown hereon, and that I have complied with the applicable requirement of the Wisconsin Administrative Code Chapter A-E 7, and that this map represents a true and accurate survey of said property to the best of my knowledge and belief.

This survey was performed under the order of: Julie A. & Stephen B. Stine

## LEGEND

- - 1.050" Iron Pipe Found
- ⊙ - 1.315" Iron Pipe Found
- ⊕ - 1.660" Iron Pipe Found
- ⊗ - 1.900" Iron Pipe Found
- - 3/4" Iron Bar Found
- ⊖ - Well
- ⊙ - Septic Tank
- ⊙ - Sewer Vent
- ⊗ - Utility Pole
- ⊙ - Electric Box
- ⊙ - Telephone Pedestal
- (...) - Recorded as values
- Structure

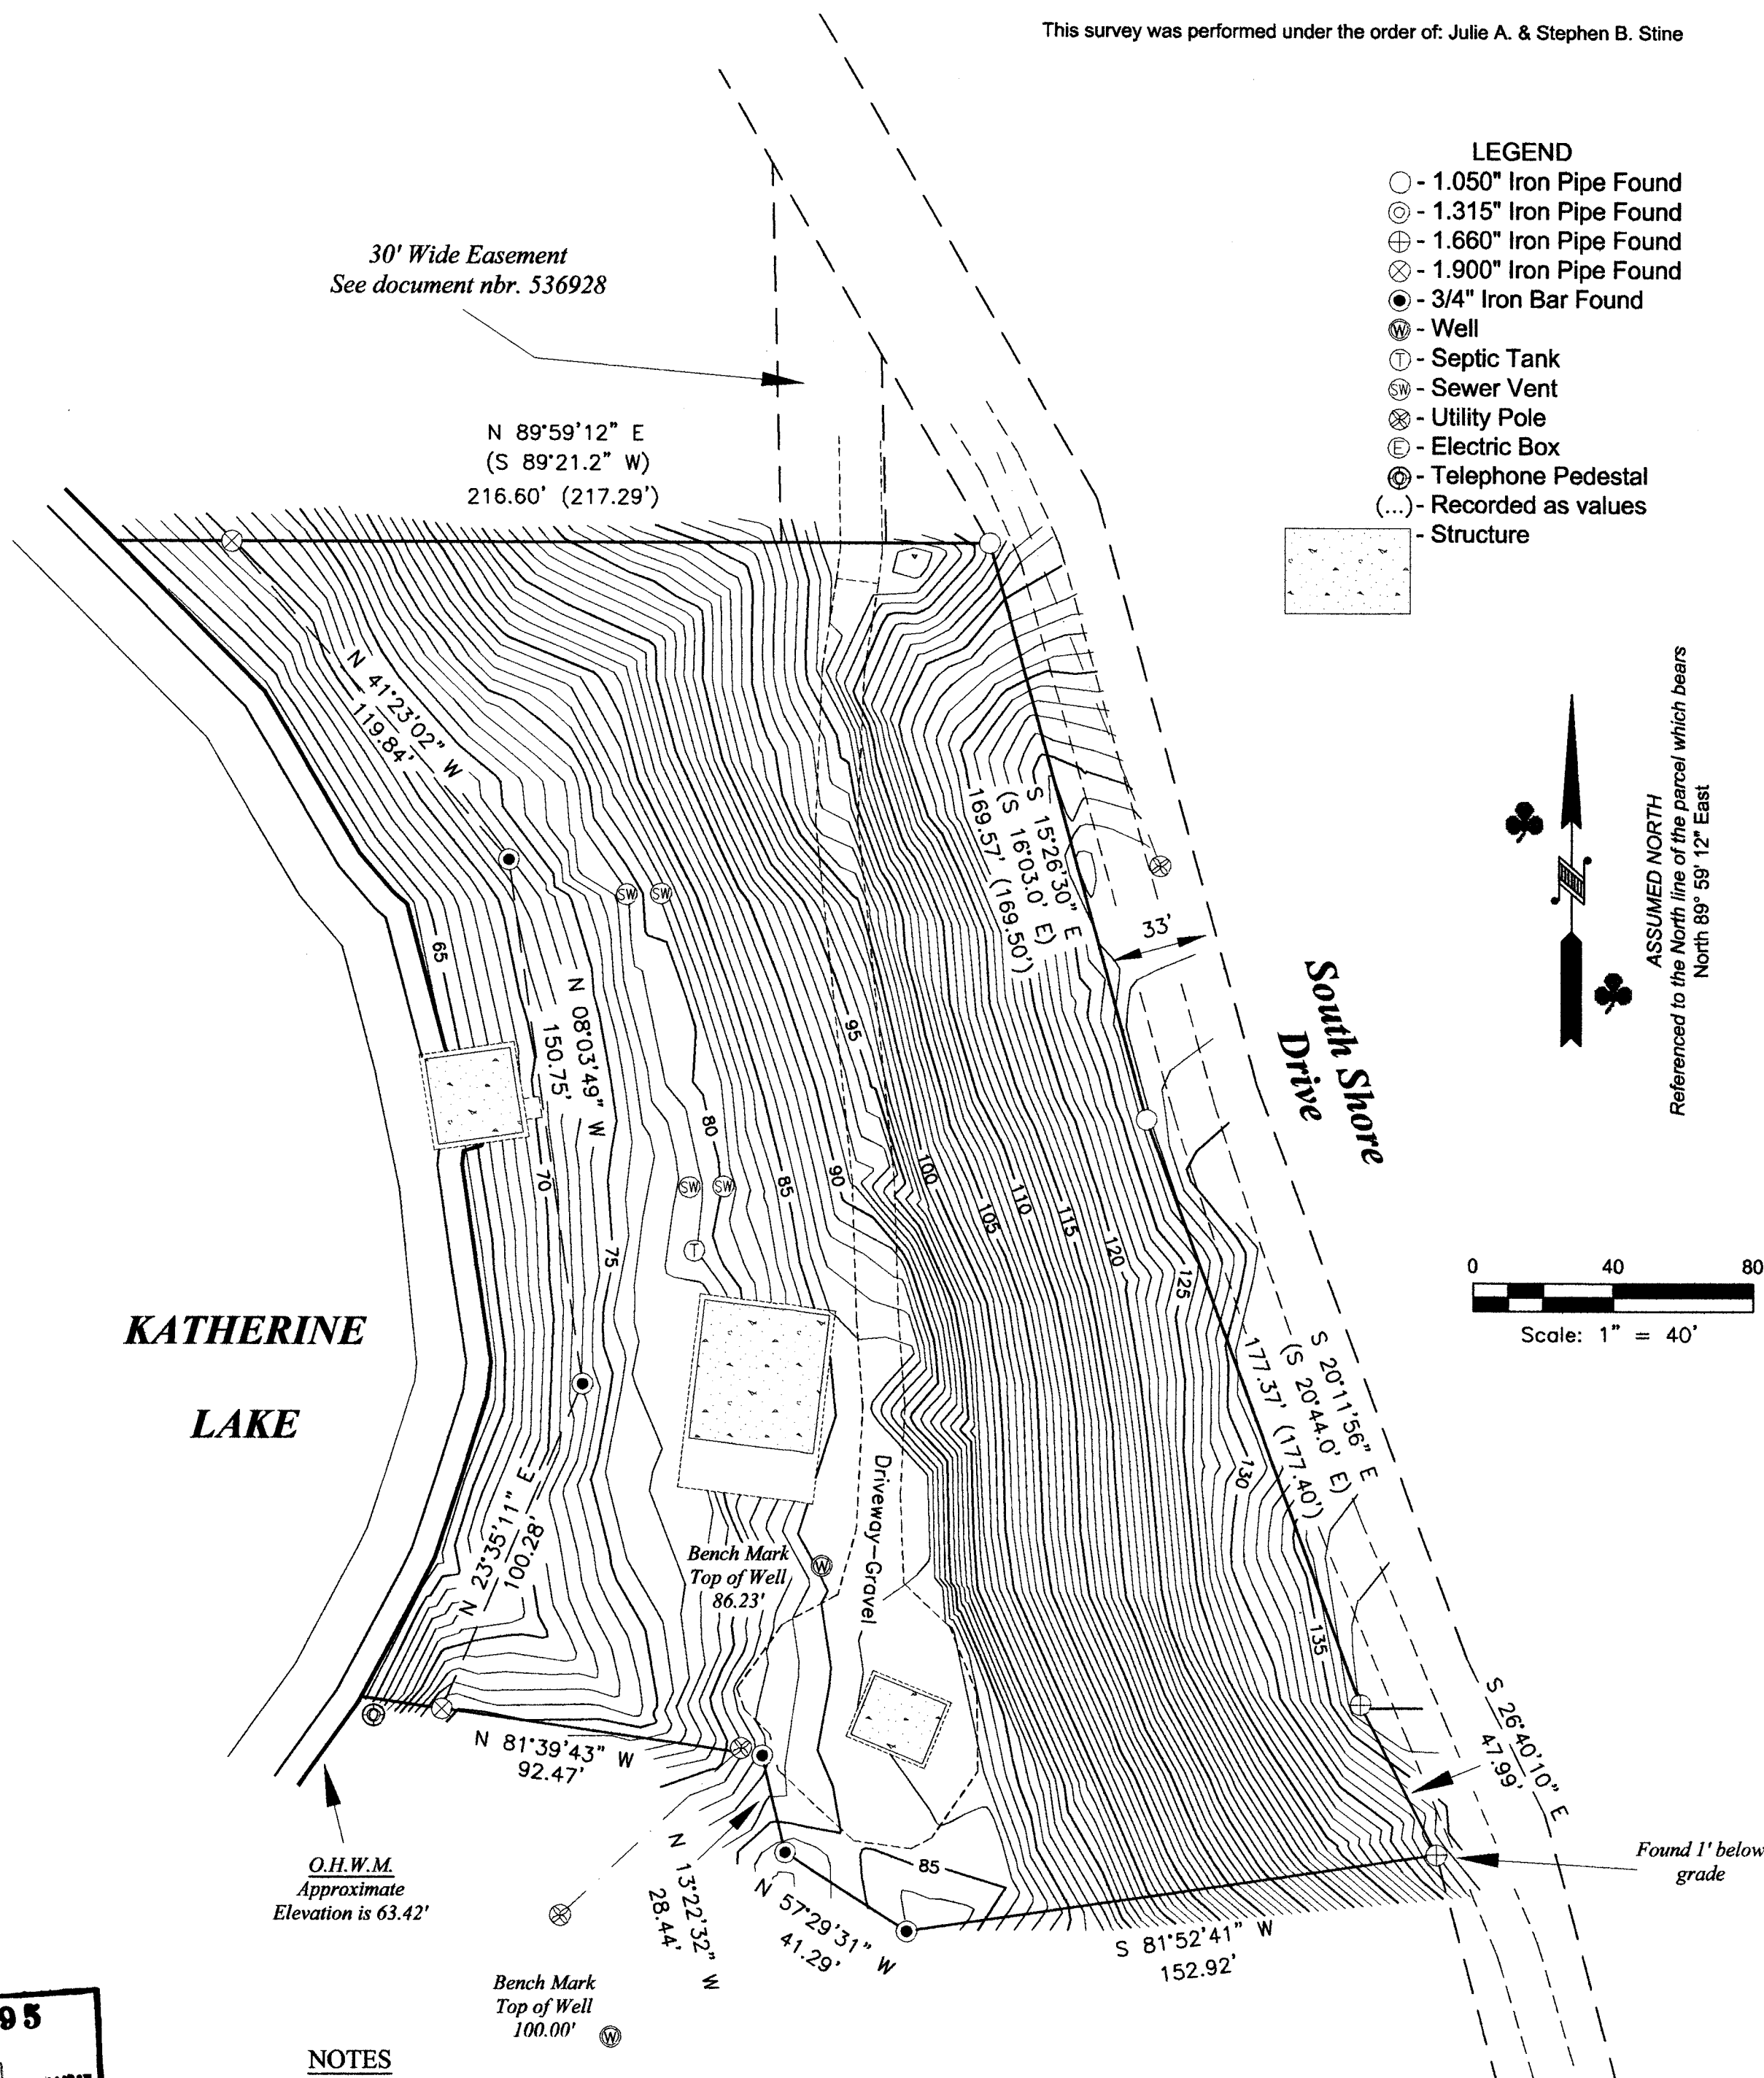

MAP # **B 7 9 9 5**

DATE **7/6/17**

BY **umt**

DECOMMISSIONED

ONEIDA CO. SURVEYOR'S OFFICE

## NOTES

- 1) IRON PIPE DIAMETERS GIVEN ARE OUTSIDE DIAMETERS.
- 2) IT IS NOT THE INTENT OF THIS SURVEY MAP TO SHOW ALL EASEMENTS.
- 3) MCMULLEN & ASSOC., INC. DID NOT MARK THE PROPERTY LINES PER THIS SURVEY.
- 4) THE ORDINARY HIGH WATER MARK (O.H.W.M.) SHOWN HEREON THIS SURVEY MAP IS APPROXIMATE. ANY LAND BELOW THE O.H.W.M. OF A LAKE OR NAVIGABLE STREAM IS SUBJECT TO THE PUBLIC TRUST IN NAVIGABLE WATERS THAT IS ESTABLISHED UNDER ARTICLE IX, SECTION 1 OF THE STATE CONSTITUTION.

FIELD SURVEY WORK COMPLETED ON THE  
7th DAY OF February, 2017

WISCONSIN  
BENTON A.  
MCMULLEN  
S-2555  
MINOCQUA  
WI  
PROFESSIONAL LAND SURVEYOR  
*B. A. McMullen*  
PROFESSIONAL LAND SURVEYOR  
NUMBER: S-2555

MCMULLEN & ASSOCIATES, INCORPORATED		
"Your true north surveyors and soil testers"		
PO BOX 51, MINOCQUA, WISCONSIN 54548		
TELEPHONE (715) 356-3011		
<b>"STINE CONTOUR SURVEY"</b>		
DRAFTED BY: Benton A. McMullen	DATE: February 9, 2017	
SCALE: 1" = 40'	JOB NBR: 216068	SHEET 1 OF 1 SHEETS