


B8215

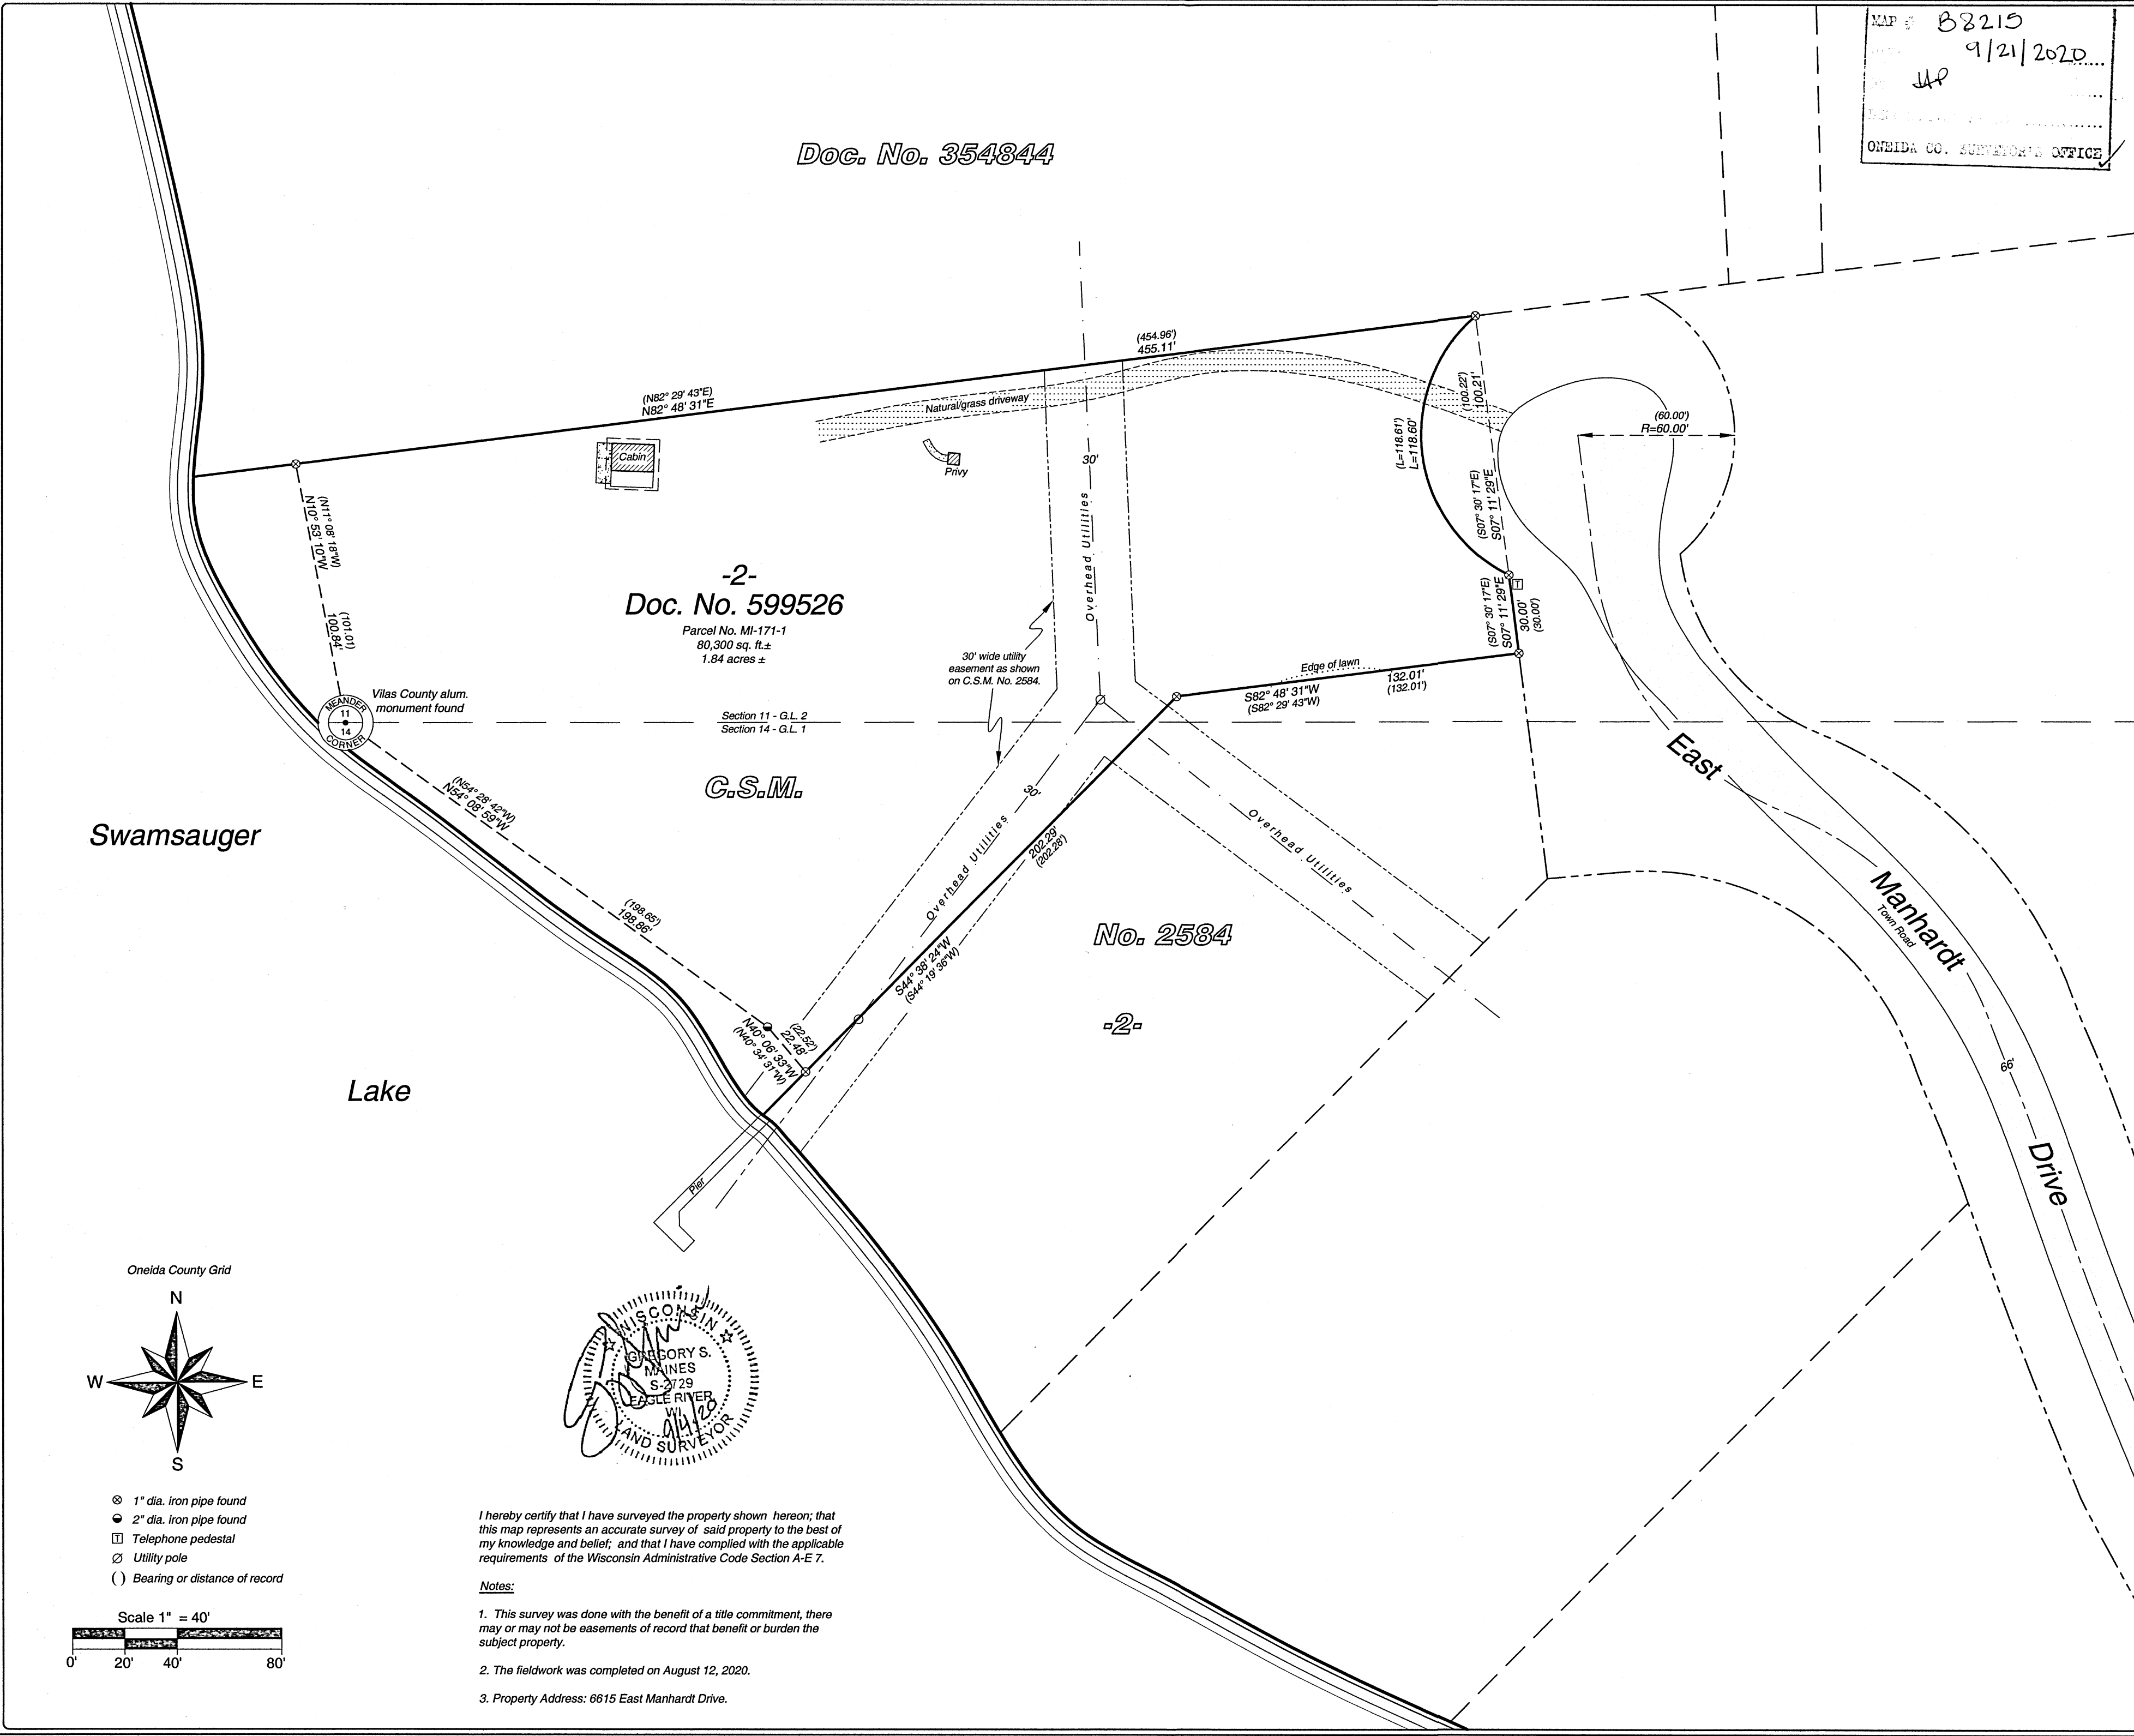

MAP # B8215  
DATE 9/21/2020  
JWD  
ONEIDA CO. SUPERIOR'S OFFICE

Eagle River, WI 54521  
Phone 715.479.2570  
Arbor Vitae, WI 54568  
Phone 715.356.9485  
www.mainesandassociates.com



PREPARED FOR:  
J. Daniel Stricker

Lot 2 of Certified Survey Map No. 2584, recorded in  
Volume 10 CSM on Page 2584 as Document No. 540809;  
being part of Government Lot 2, Section 11 and  
part of Government Lot 1, Section 14;  
all in T 38 N, R 4 E, Town of Minocqua  
Oneida County, Wisconsin

MAP #: 2020188  
DRAWN BY: JWD  
DATE: 09/04/2020

SHEET 1 OF 1


I hereby certify that I have surveyed the property shown hereon; that this map represents an accurate survey of said property to the best of my knowledge and belief; and that I have complied with the applicable requirements of the Wisconsin Administrative Code Section A-E 7.

Notes:

1. This survey was done with the benefit of a title commitment, there may or may not be easements of record that benefit or burden the subject property.

2. The fieldwork was completed on August 12, 2020.

3. Property Address: 6615 East Manhardt Drive.

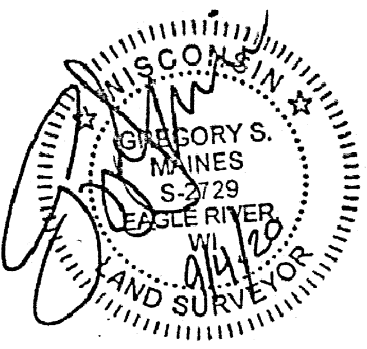

B8215

B8215