



MAP # B0384
 DATE FILED 08-04-2022
 BY M F
 DESCRIPTION
 ONEIDA CO. SURVEYOR'S OFFICE

Minocqua
 Lake

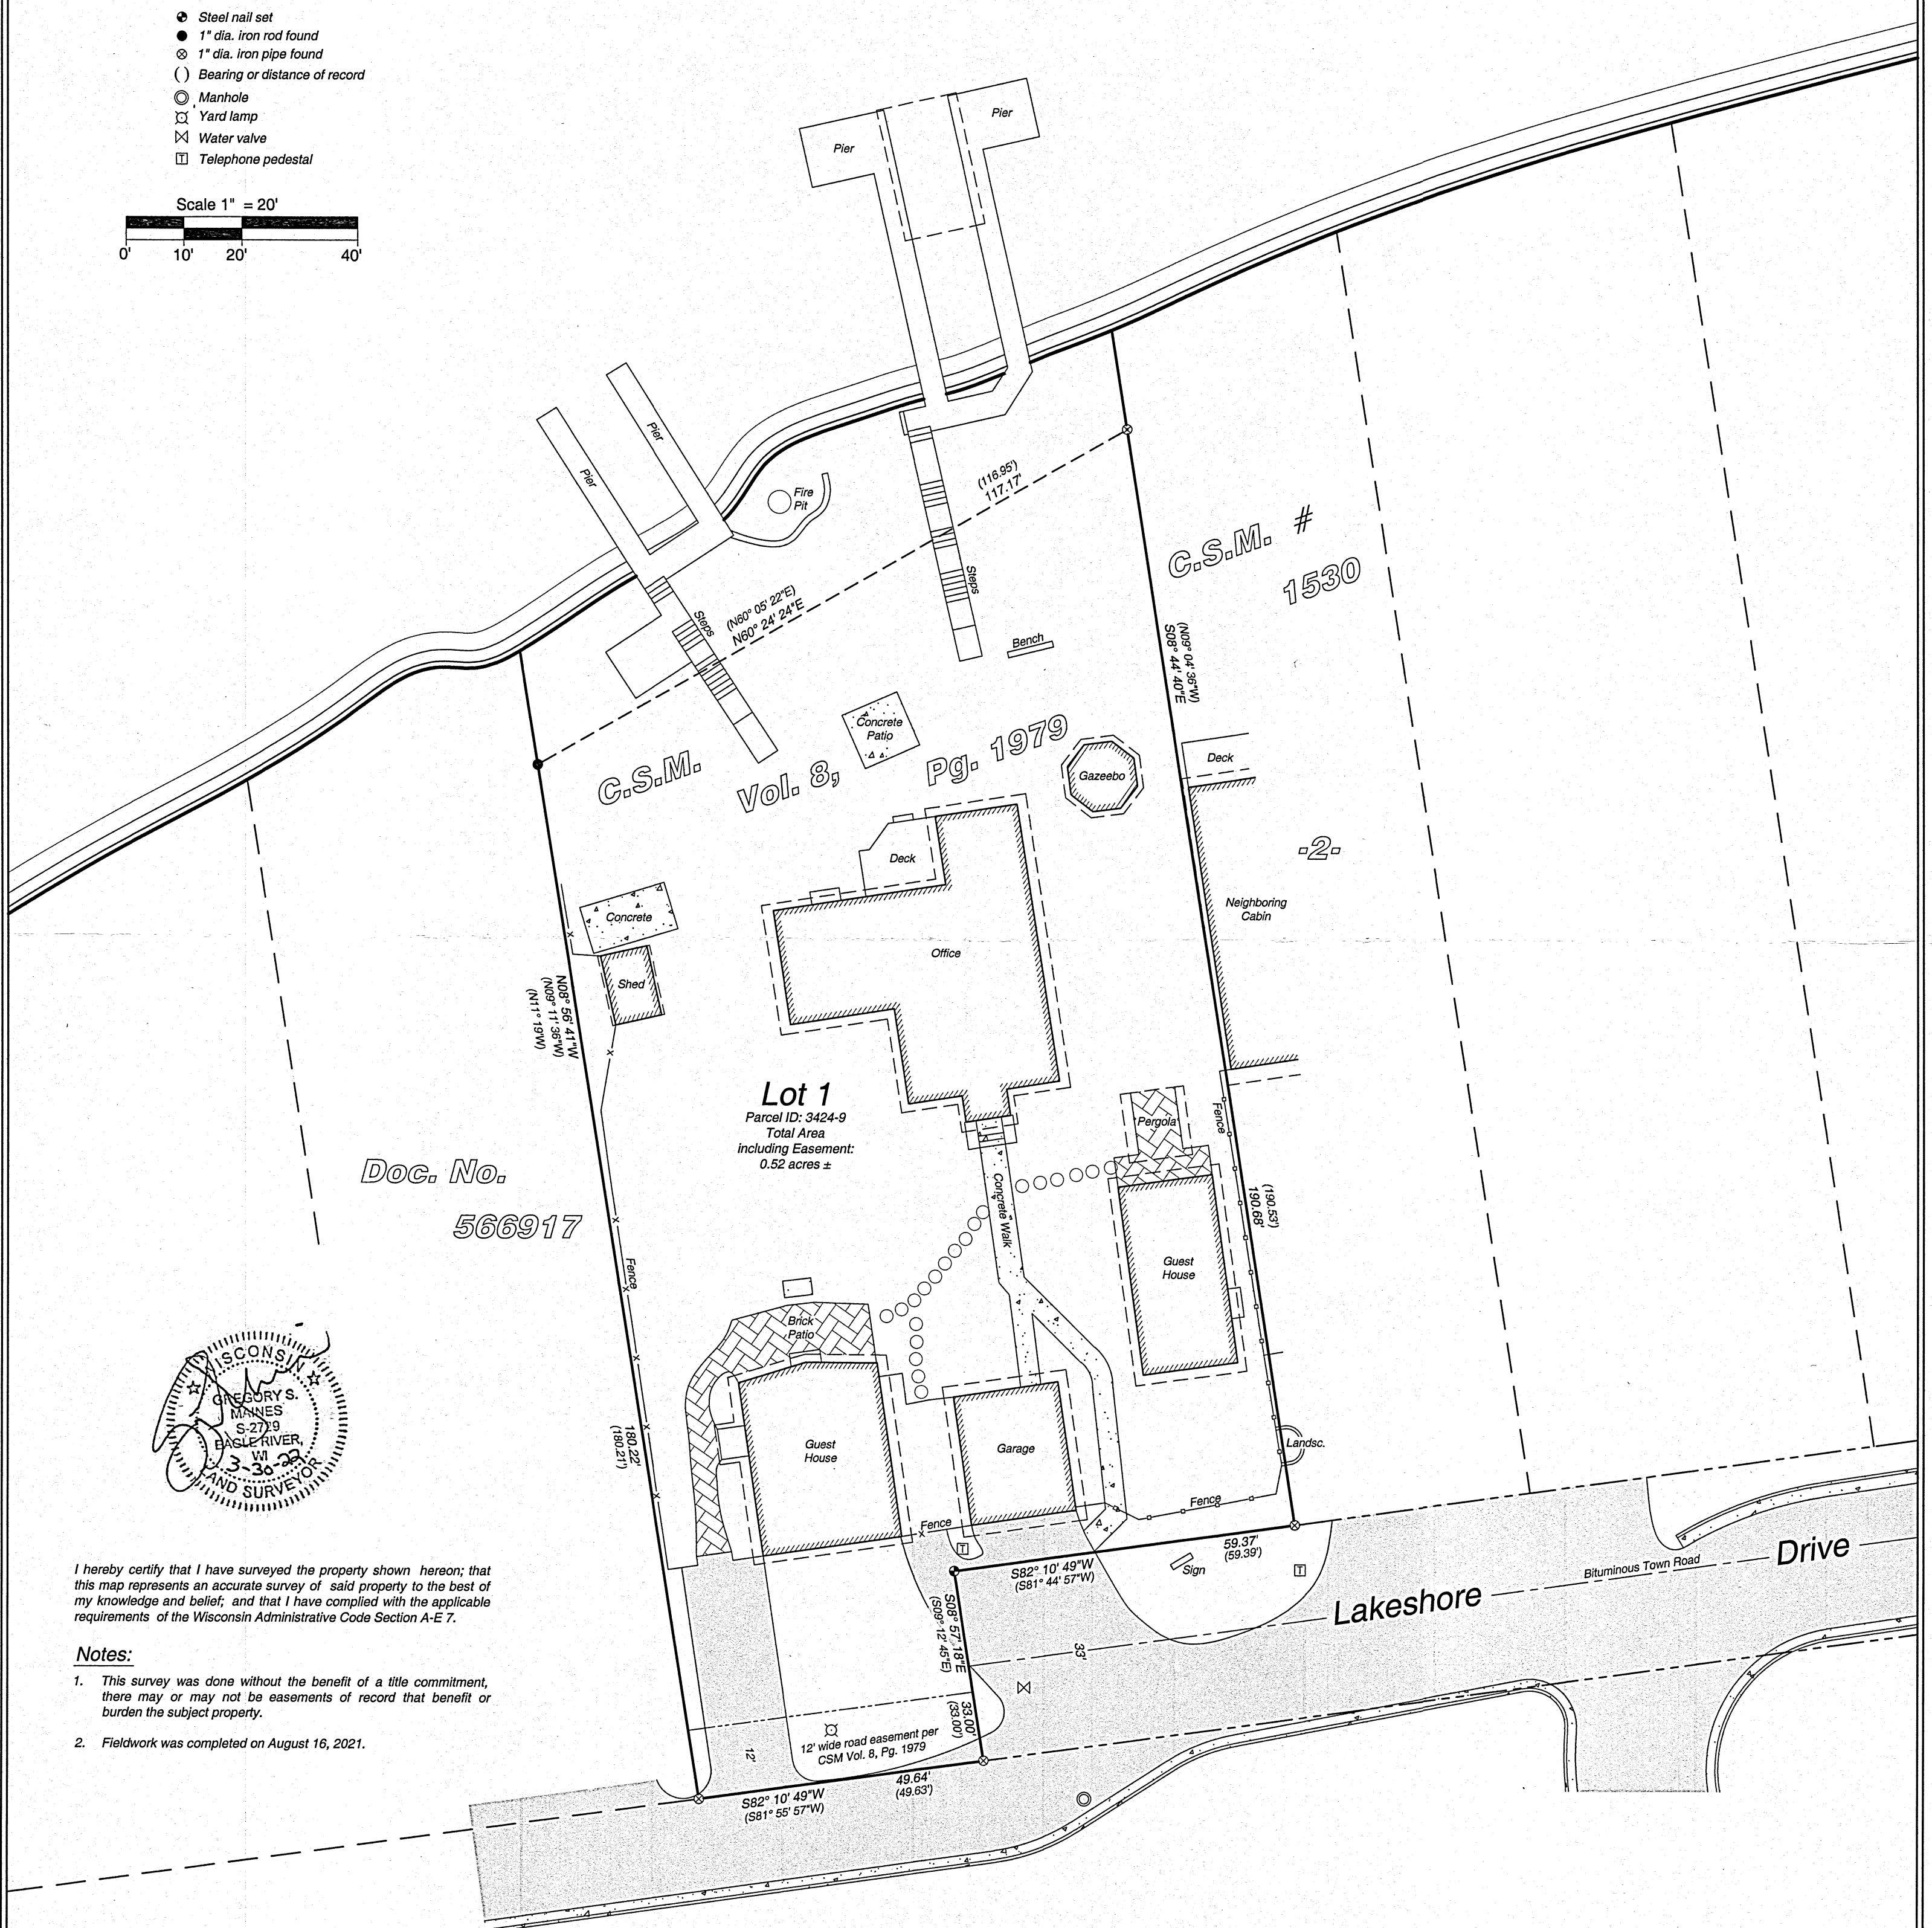

Doc. No.
 566917

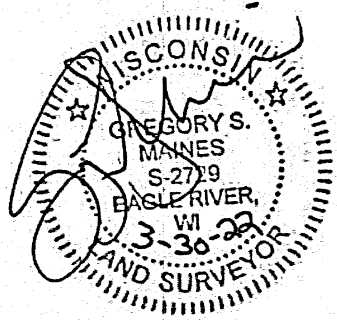

I hereby certify that I have surveyed the property shown hereon; that this map represents an accurate survey of said property to the best of my knowledge and belief; and that I have complied with the applicable requirements of the Wisconsin Administrative Code Section A-E 7.

Notes:

1. This survey was done without the benefit of a title commitment, there may or may not be easements of record that benefit or burden the subject property.
2. Fieldwork was completed on August 16, 2021.

MAP # 2021218
 DRAWN BY: LMV
 DATE: 03/30/2022
 SHEET 1 OF 1

Lot 1 of Certified Survey Map Vol. 8, Pg. 1979
 Being part of Government Lot 4
 Section 14, T 39 N, R 6 E
 Town of Minocqua
 Oneida County, Wisconsin

PREPARED FOR:

Ronald & Lori
 Sill Revocable Trust



Arbor Vitae, WI 54568
 Phone 715.356.9485

Eagle River, WI 54521
 Phone 715.479.2570

www.mainesandassociates.com