



MAP # B 8398 ✓
DATE FILED 9-30-22
BY CH
DESCRIPTION FILED
ONEIDA CO. SURVEYOR'S OFFICE

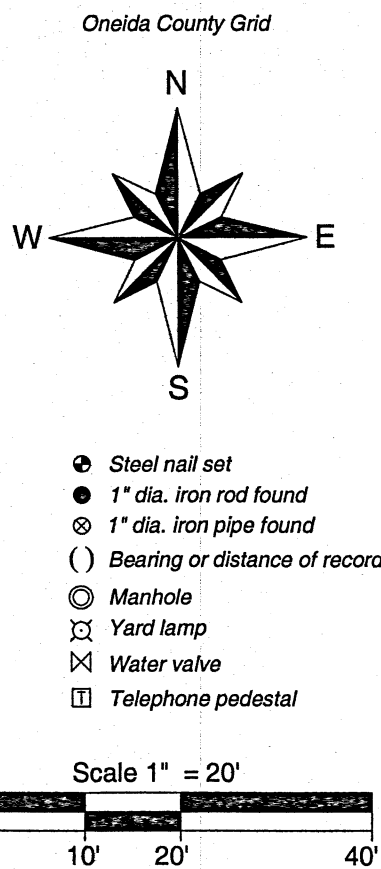

Minocqua
Lake

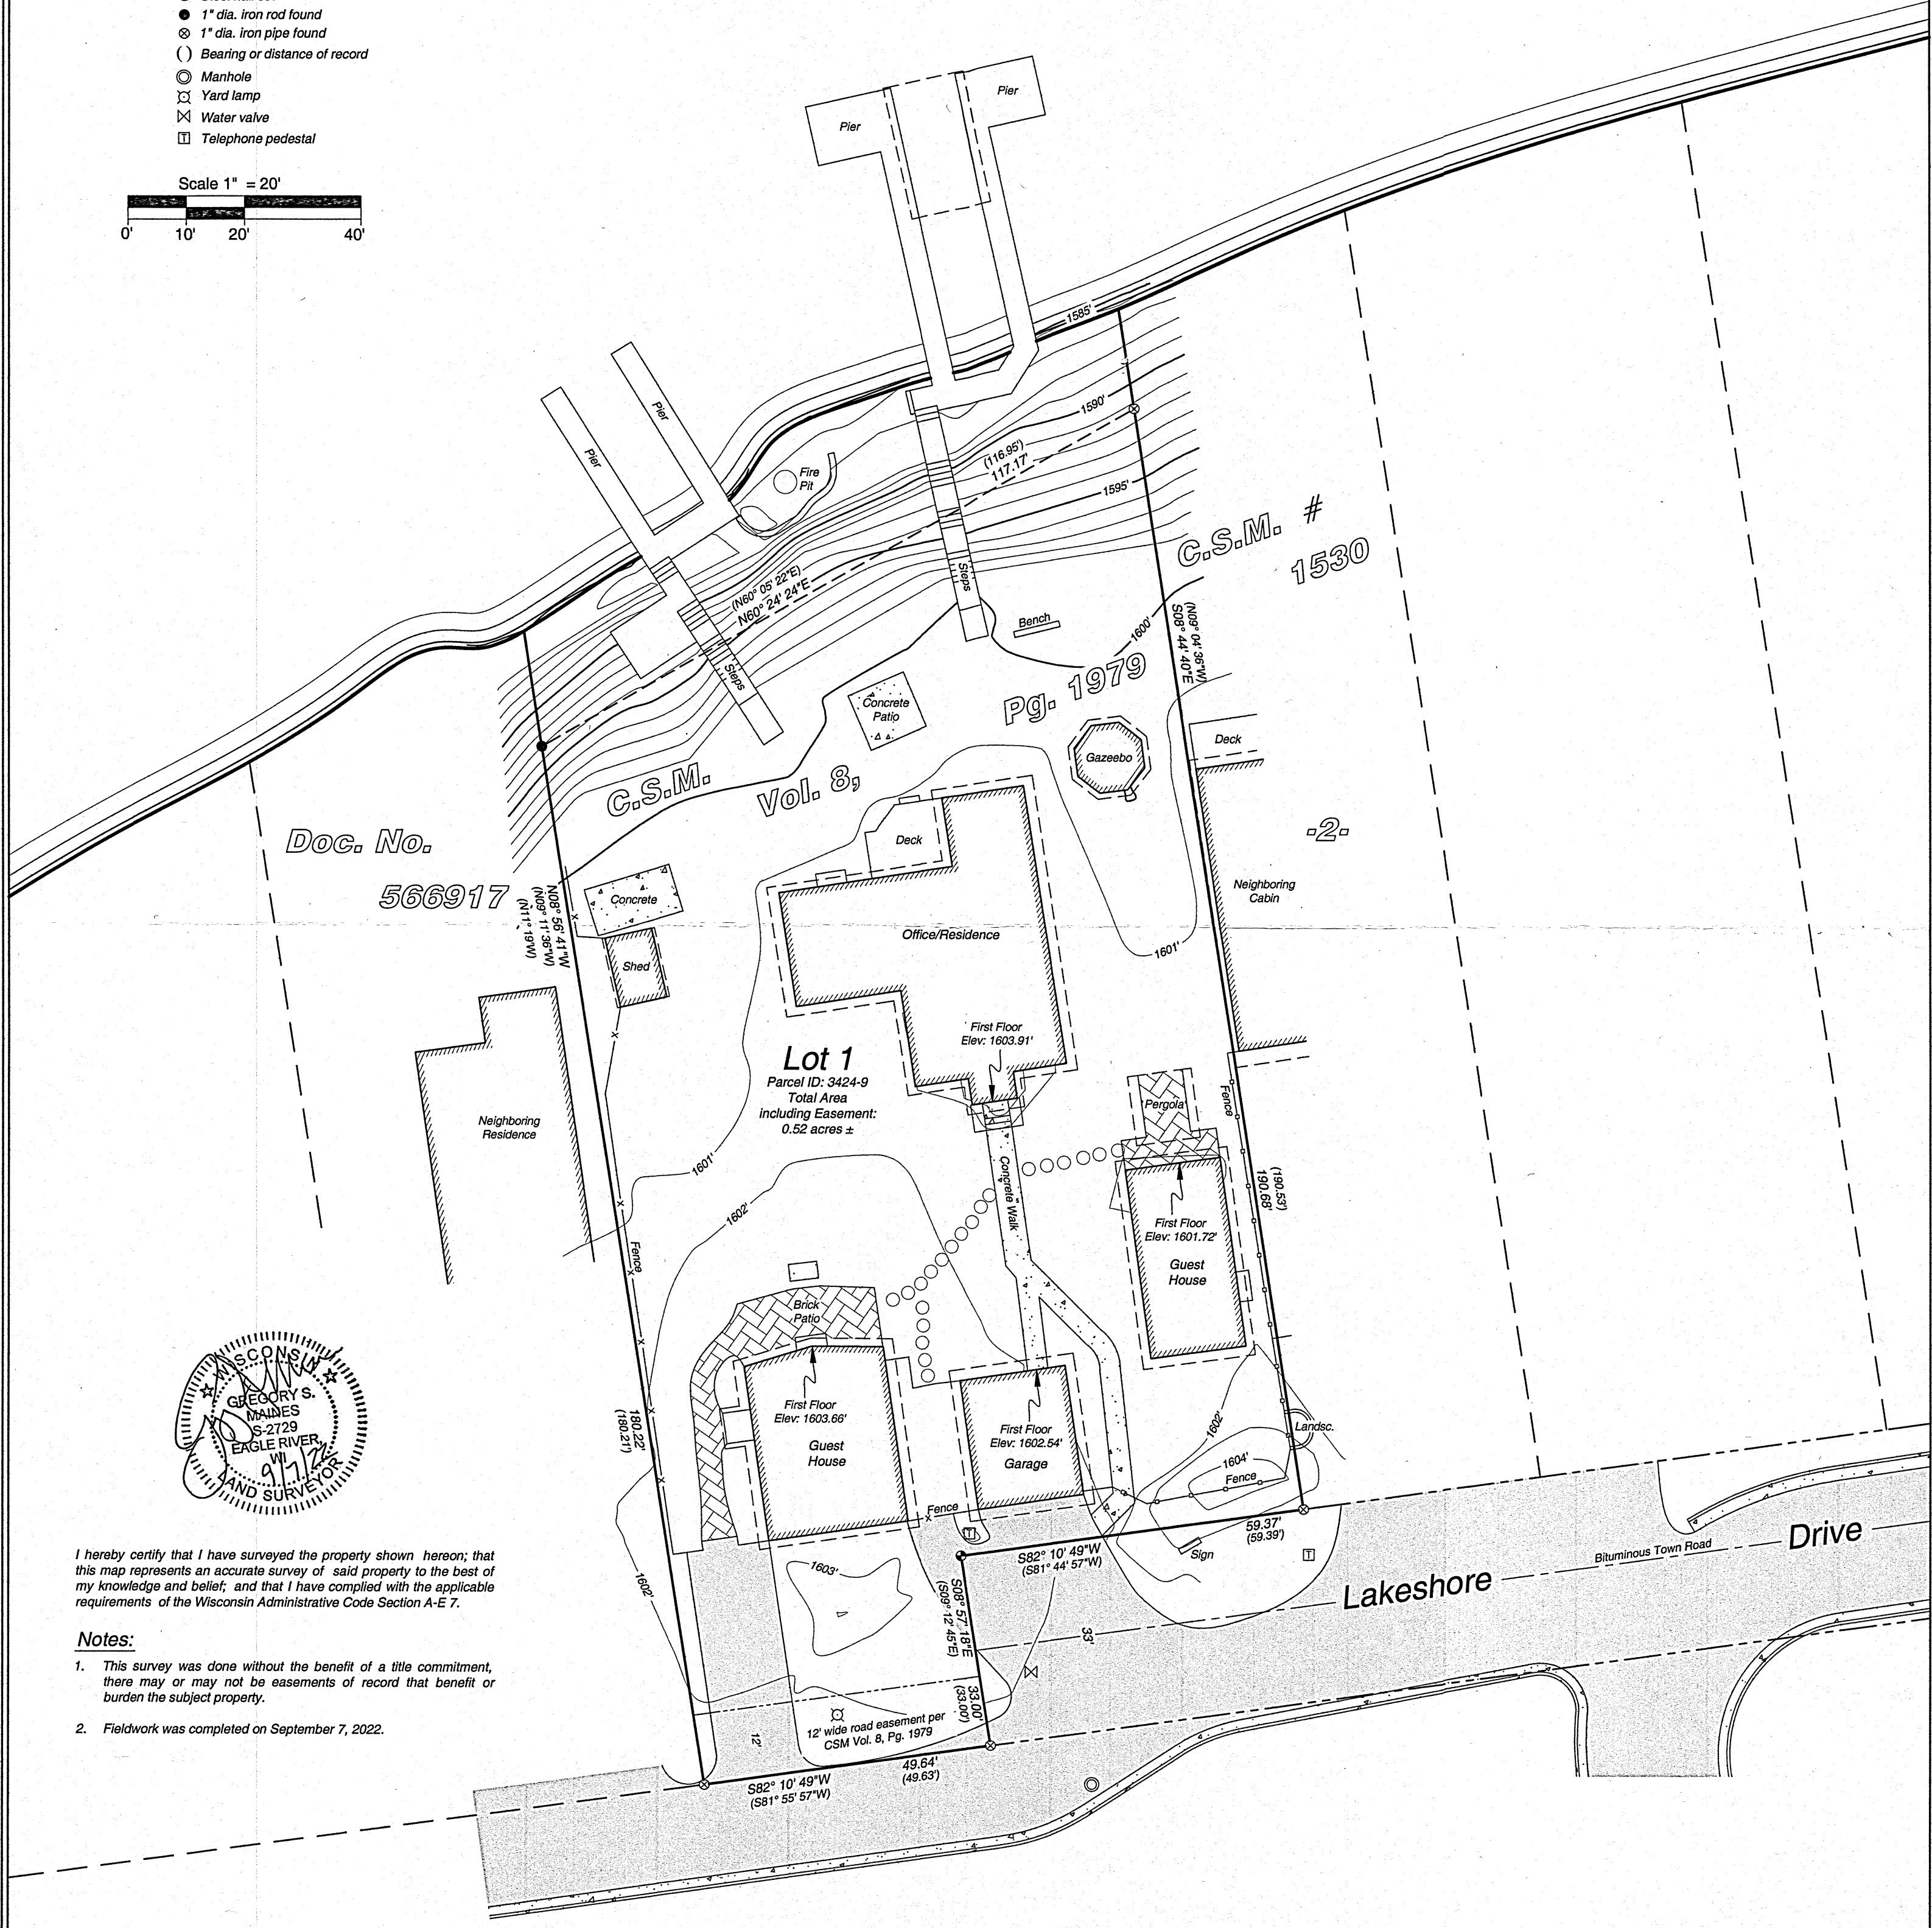

I hereby certify that I have surveyed the property shown hereon; that this map represents an accurate survey of said property to the best of my knowledge and belief; and that I have complied with the applicable requirements of the Wisconsin Administrative Code Section A-E 7.

- Notes:
1. This survey was done without the benefit of a title commitment, there may or may not be easements of record that benefit or burden the subject property.
 2. Fieldwork was completed on September 7, 2022.

SHEET 1 OF 1
DATE: 09/07/2022
DRAWN BY: LMV
MAP #: 2022236

Lot 1 of Certified Survey Map Vol. 8, Pg. 1979
Being part of Government Lot 4
Section 14, T 39 N, R 6 E
Town of Minocqua
Oneida County, Wisconsin

PREPARED FOR:

Scott Simpson
Design + Build

MAINES & ASSOCIATES
Land Surveyors

Arbor Vitae, WI 54568
Phone 715.356.9485

Eagle River, WI 54521
Phone 715.479.2570

www.mainesandassociates.com