


B8489


B8489

SURVEY OF DOCUMENT #757181
BEING PART OF GOV'T. LOT 1, SEC. 15, T. 35 N., R. 10 E.,
TOWN OF SCHOEPKE, ONEIDA COUNTY, WI.

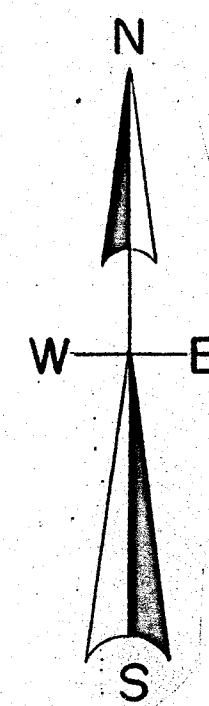

North is referenced to the East line Gov't. Lot 1
being an assumed bearing of N 1° 23' 35" W.


MAP # **B8489**
DATE FILED **1-24-2024**
BY **CH**
DESCRIPTION FILED
ONEIDA CO. SURVEYOR'S OFFICE

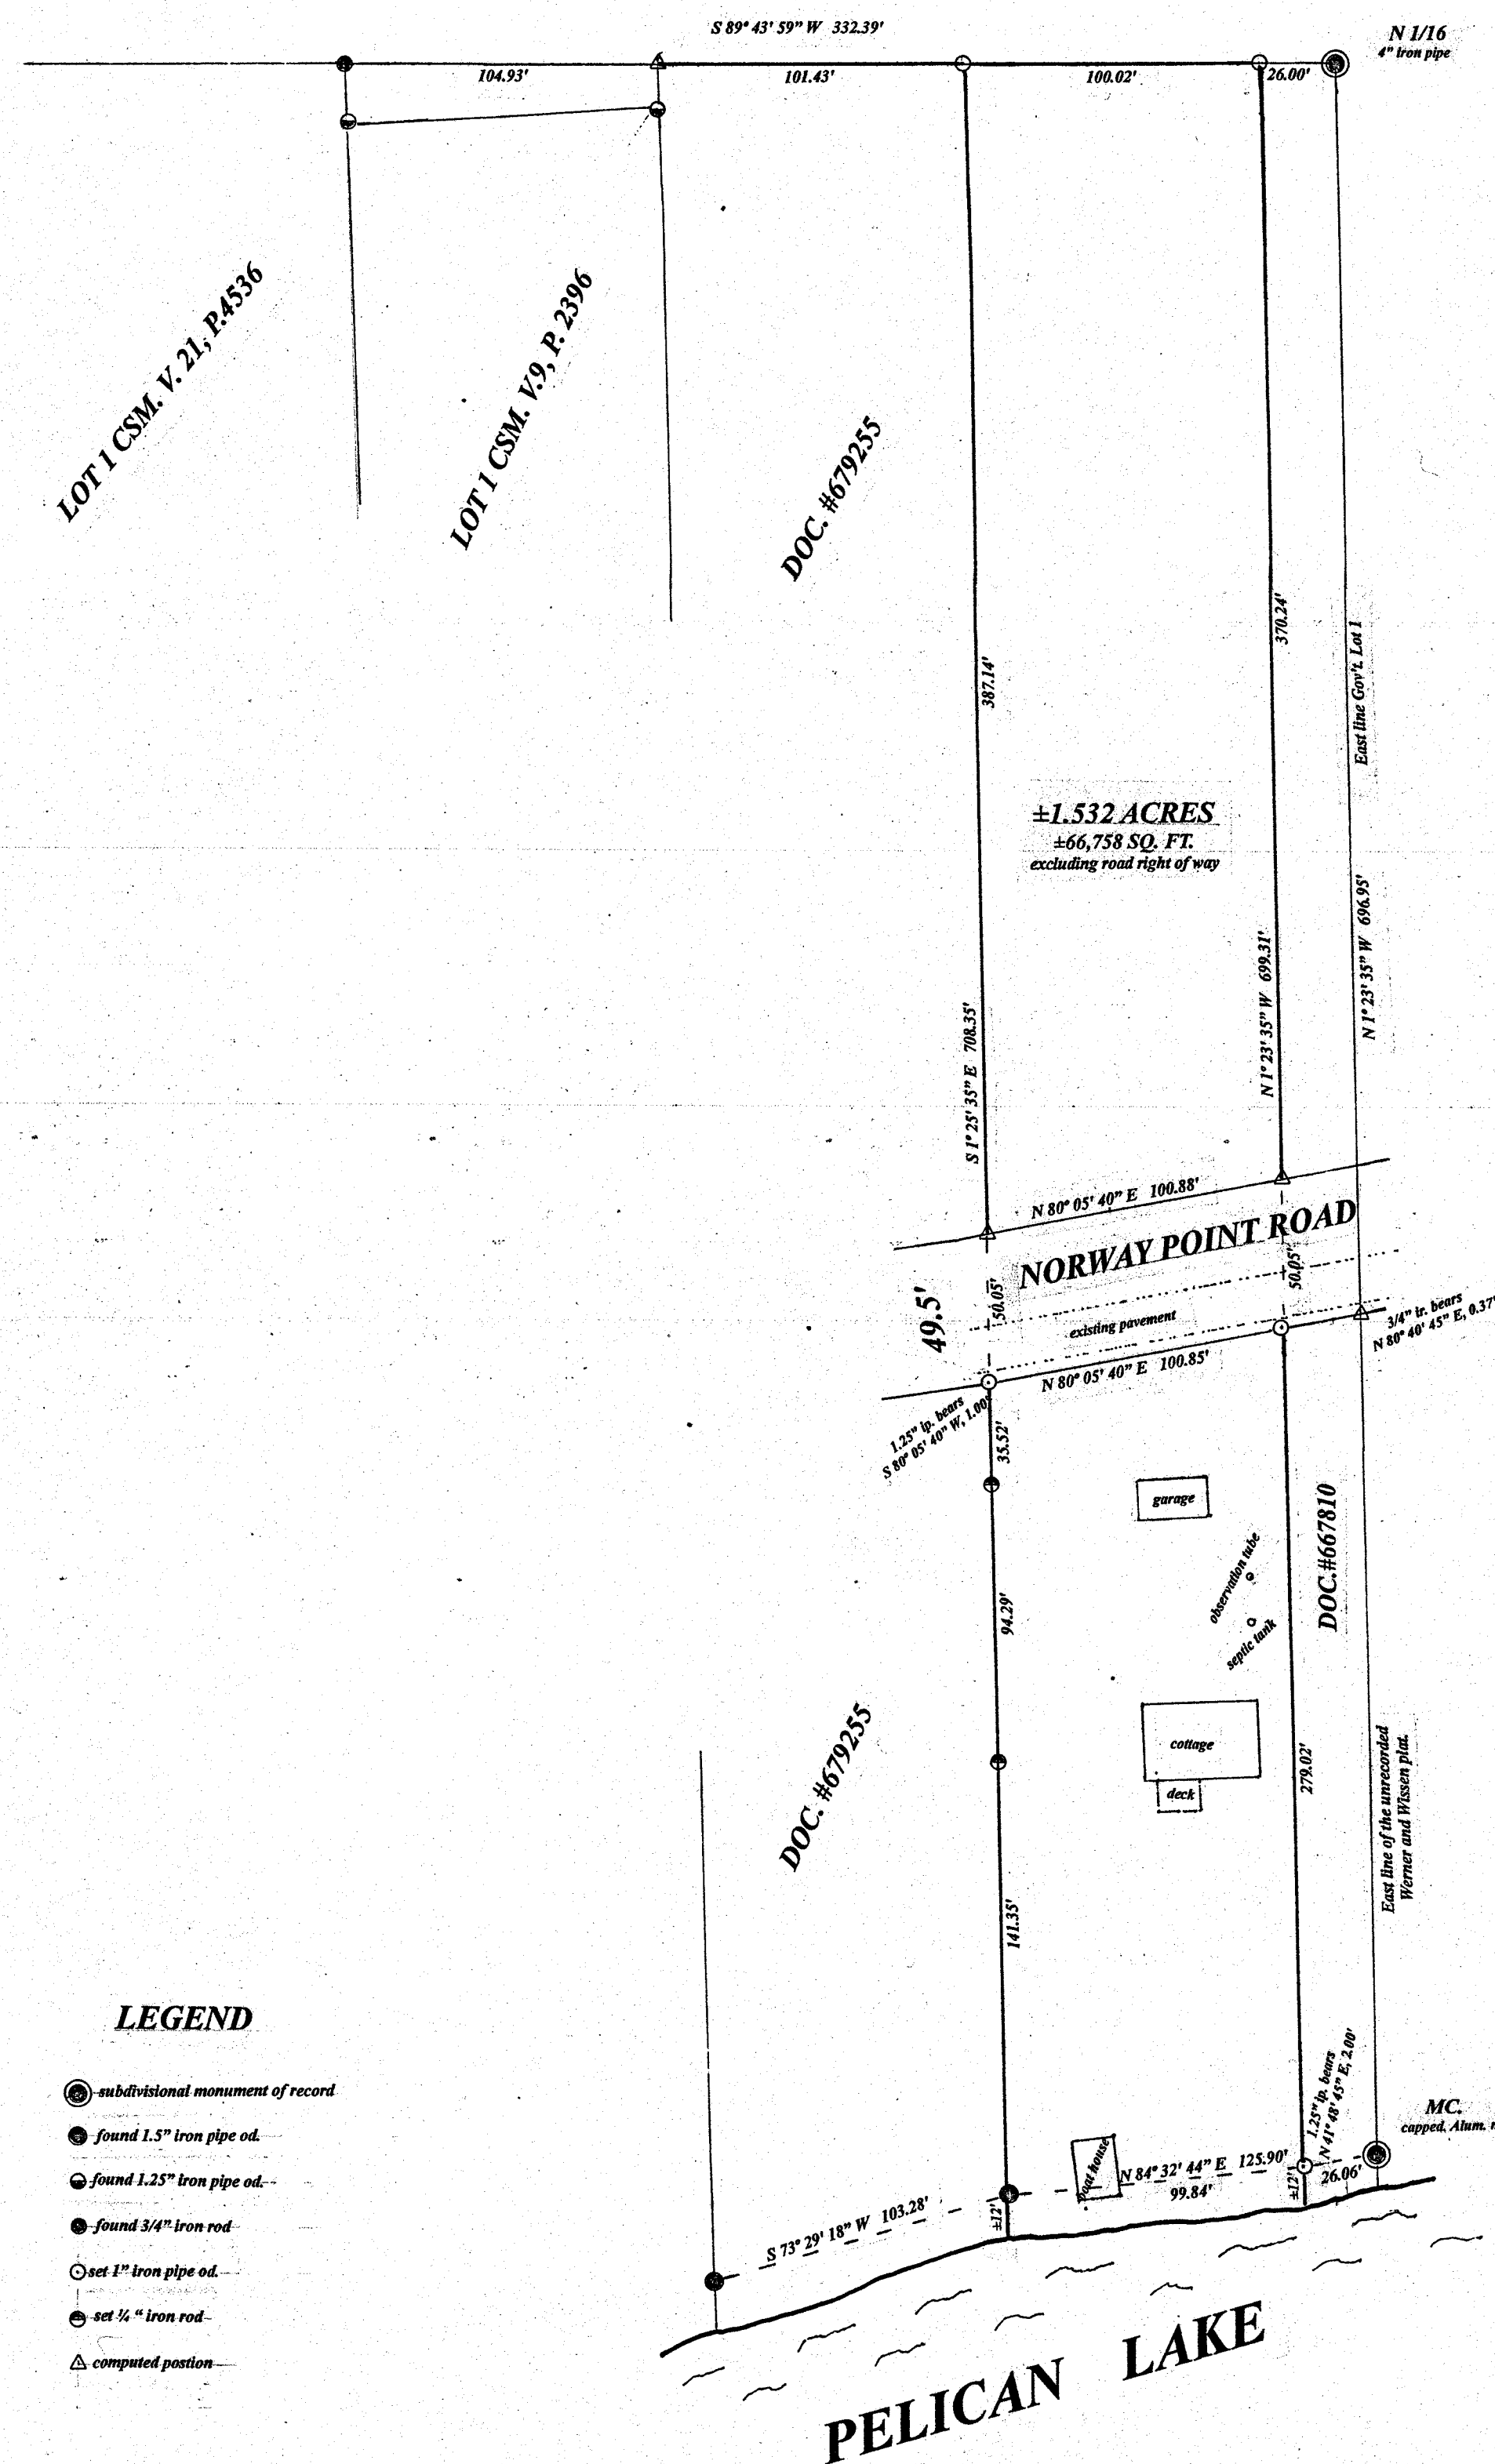

LEGEND


- subdivisional monument of record
- found 1.5" iron pipe od.
- found 1.25" iron pipe od.
- found 3/4" iron rod
- set 1" iron pipe od.
- set 1/4" iron rod
- △ computed position

SCALE

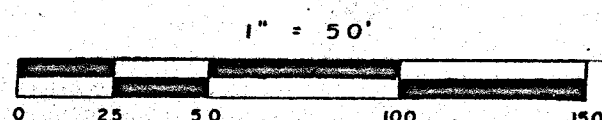

I, Todd Loftus, Professional Land Surveyor, hereby certify,
that I have surveyed the property shown hereon. That this
map represents an accurate survey of said property to the
best of my knowledge & belief. That I have performed this
survey by order of Randy Pinkowski
and that I have complied with the applicable requirements
of the Wisconsin Administrative Code A.E.7.

DATE Jan 17, 2024

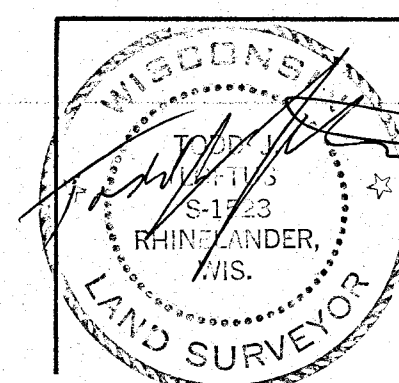

survey for Randy Pinkowski
N9318 Knuteson, Dr.
White Water, WI 53190

LOFTUS SURVEYING
5437 RIVERVIEW DRIVE
RHINELANDER, WI 54501
TEL/FAX 715-369-1142
hodag28@hotmail.com

4010B8

B8489

B8489