


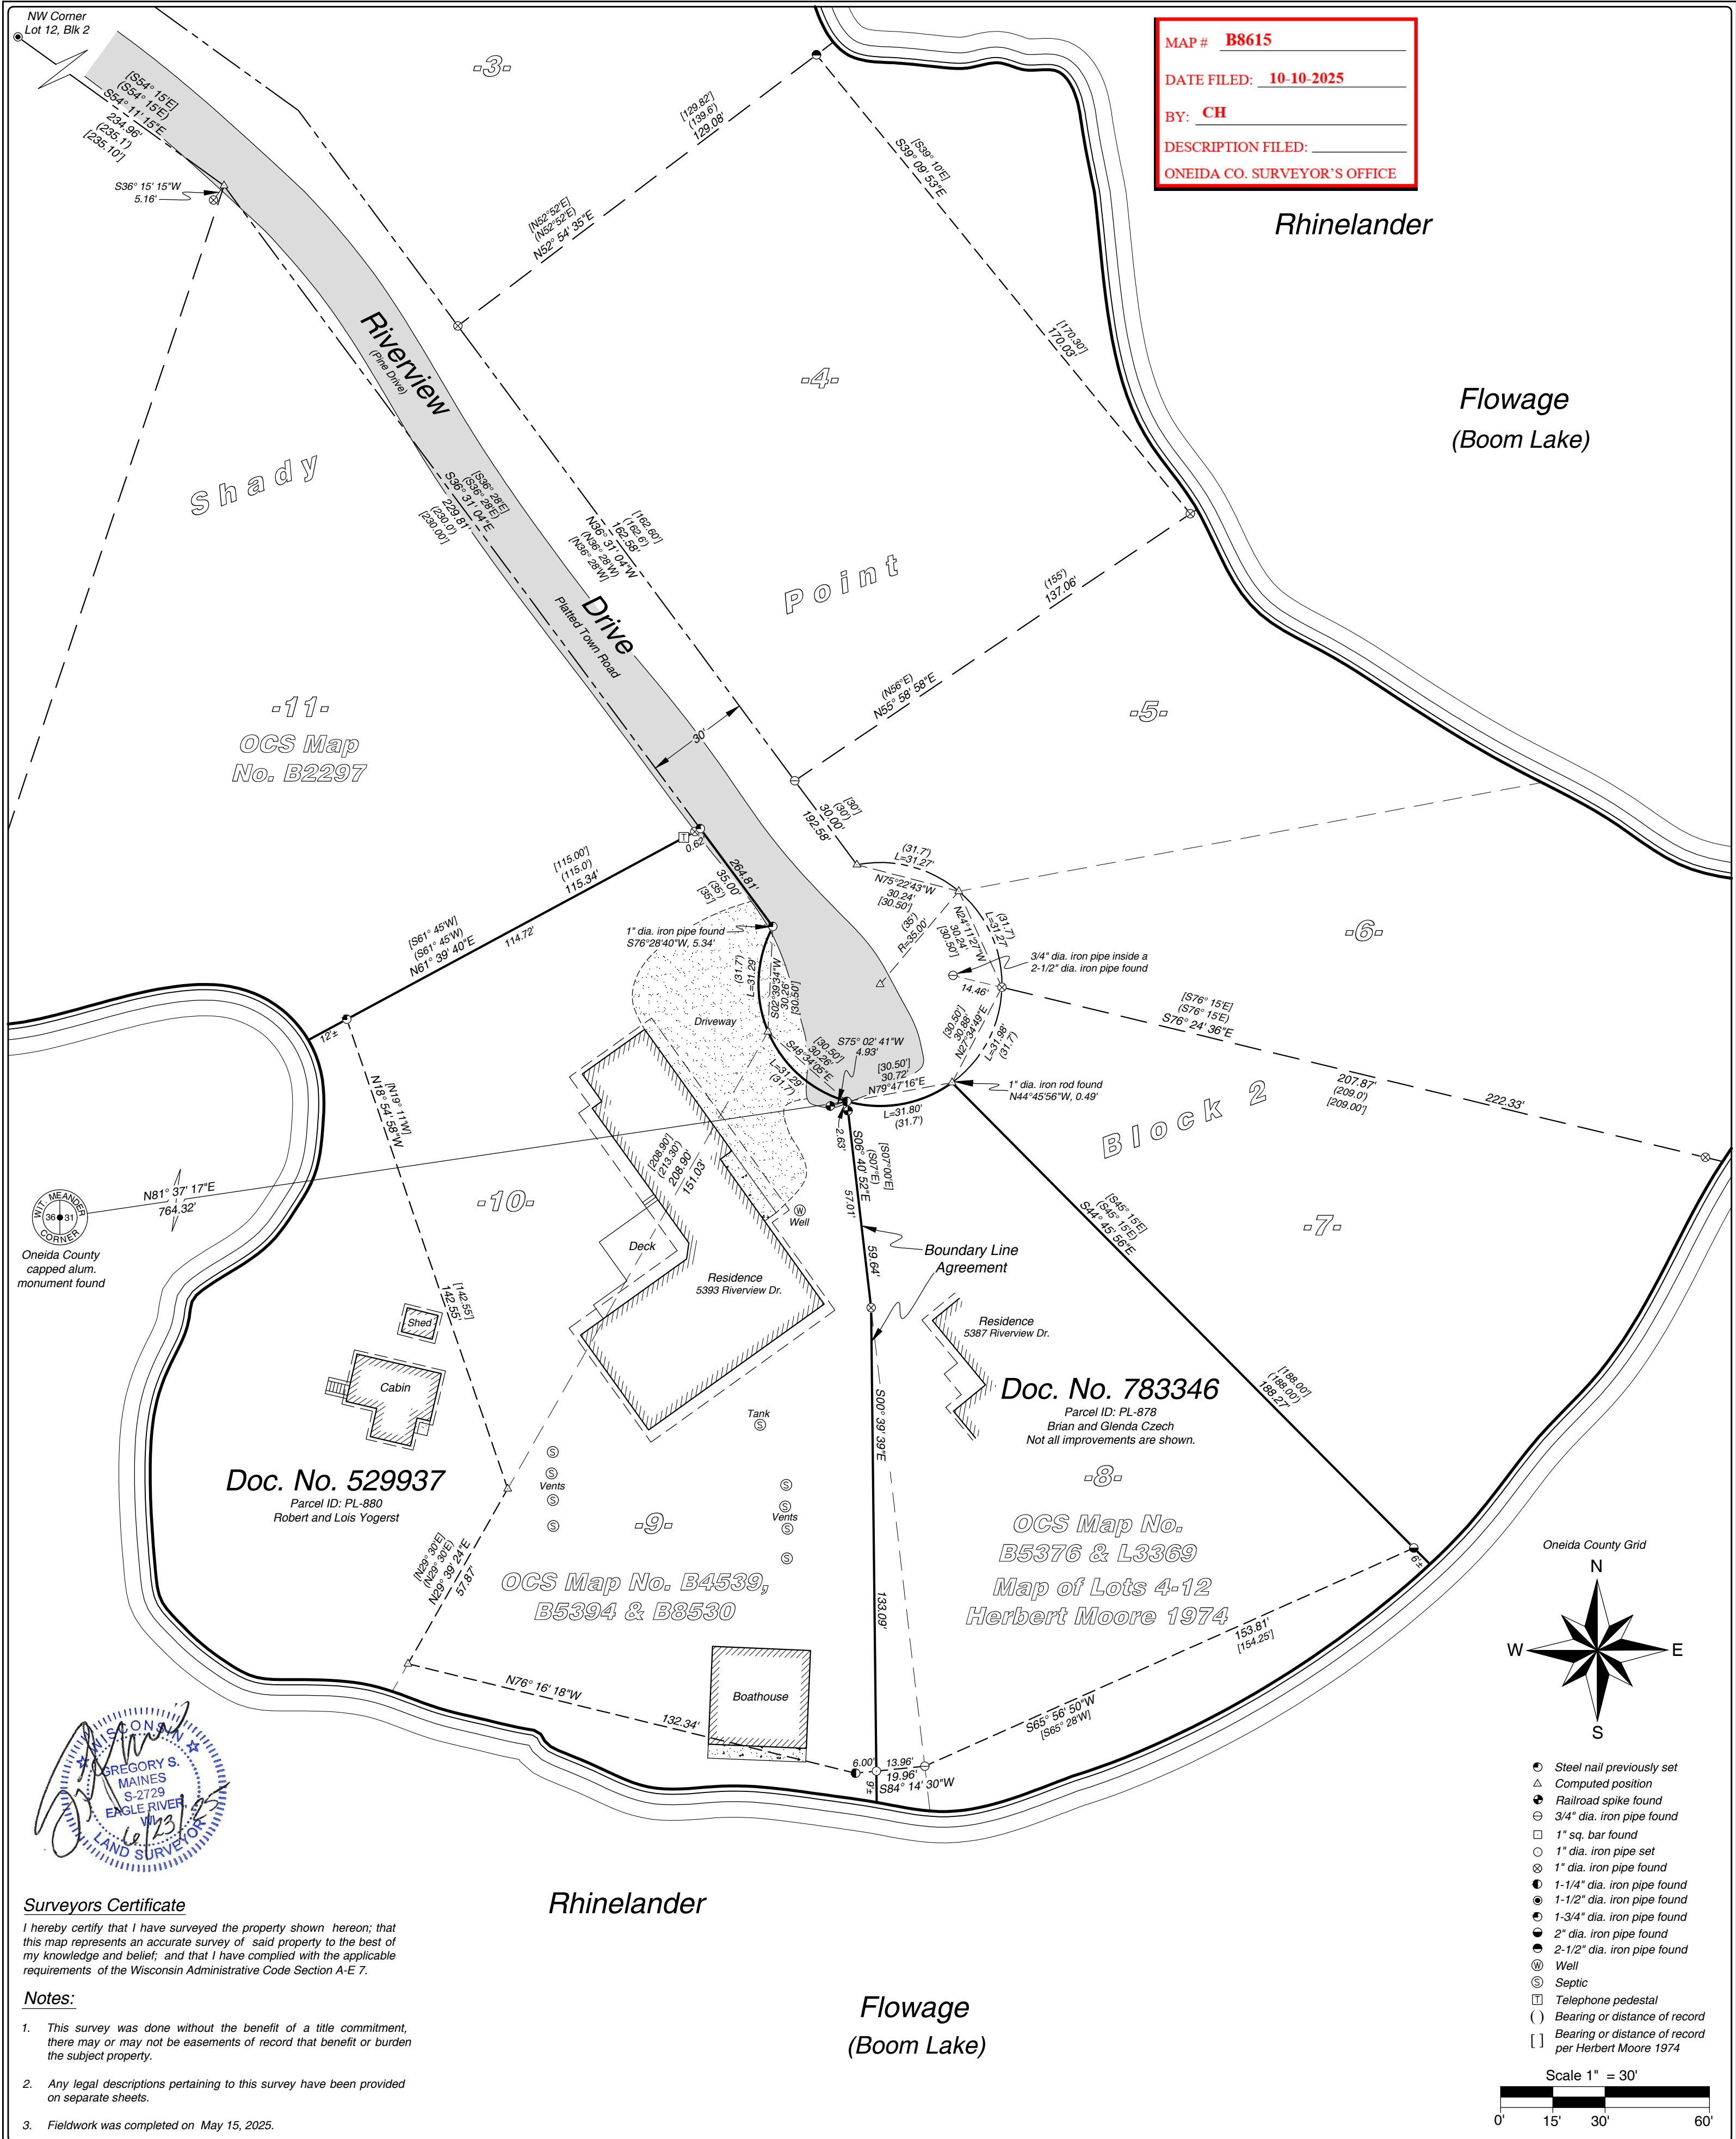

|              |                     |                  |                     |   |                                                                                             |   |   |
|--------------|---------------------|------------------|---------------------|---|---------------------------------------------------------------------------------------------|---|---|
| SHEET 1 OF 1 | MAP #:<br>2024180-1 | DRAWN BY:<br>JWD | DATE:<br>06/23/2025 | <b>Lots 8, 9 and 10, Block 2 of Shady Point</b><br>being part of<br><b>Government Lot 4</b><br><b>Section 31, T 37 N, R 9 E</b><br><b>Town of Pine Lake</b><br><b>Oneida County, Wisconsin</b> | PREPARED FOR:<br><br><b>Robert and Lois Yogerst</b><br>and<br><b>Brian and Glenda Czech</b> | <br><b>MAINES &amp; ASSOCIATES</b><br>Land Surveyors | Arbor Vitae, WI 54568<br>Phone 715.356.9485                                                                                 |
|              |                     |                  |                     |   |                                                                                             |   | Eagle River, WI 54521<br>Phone 715.479.2570<br><a href="http://www.mainesandassociates.com">www.mainesandassociates.com</a> |