

Part of
GOV'T. LOTS 4 & 5
SECTION 33, T38N, R7E

Town of Lake Tomahawk
 Oneida County, Wisconsin

MAP # B8640
 DATE FILED 2-25-2026
 BY CH
 DESCRIPTION FILED
 ONEIDA CO. SURVEYOR'S OFFICE

TAX PARCEL No. LT-441-11 (Map No. 25-223)

A parcel of land in Government Lots 4 and 5, Section 33, Township 38 North, Range 7 East, Town of Lake Tomahawk, Oneida County, Wisconsin, being tax parcel number LT-441-11, shown on Map No. 25-223, by Wilderness Surveying, Inc., dated February 6, 2026, more particularly described as follows:

Commencing at the quarter corner common to Sections 32 and 33, marked by a brass capped iron pipe; thence S 46°12'31"E for a distance of 751.18 feet to the place of beginning marked by an iron pipe at a point common to the southerly line of that parcel of land described in Document Number 763452 with the northerly line of that parcel of land described in Document Number 807194.

Thence along the southerly lines of said parcel of land described in Document Number 763452, N 60°45'39"E for a distance of 542.63 feet to an iron pipe and N 69°28'24"E for a distance of 447.35 feet to an iron pipe at the southwest corner of that parcel of land described in Document Number 756810; thence S 76°08'53"E for a distance of 528.42 feet along the southerly line of said parcel of land described in Document Number 756810 to an iron pipe near the westerly shore of Lumen Lake; thence meandering along the lake, S 26°02'11"W for a distance of 170.48 feet to an iron pipe; thence S 83°53'58"W for a distance of 1338.25 feet to the place of beginning.

The above described lateral lot lines extend to the westerly shore of Lumen Lake; and includes all those lands lying between the meander line and the ordinary high water mark.

Except the Right of Way of Lumen Lake Drive as described in Document Number 232061.

Together with and subject to covenants, easements, and restrictions of record.

Said property contains 6.12 acres, more or less.

SURVEYOR'S CERTIFICATE


I, James D. Rein, Professional Land Surveyor No. S-1234, hereby certify that I have surveyed the property shown hereon; that this map represents an accurate survey of said property to the best of my knowledge and belief; that I have performed this survey by order of Jeanne L. Debbink; and that I have complied with the requirements of Wisconsin Administrative Code A-E 7.

WILDERNESS SURVEYING, INC.




James D. Rein
 Professional Land Surveyor No. S-1234
 Dated this 6th day of February, 2026
 Field survey was completed on January 29, 2026

W.C.D. brass-capped 2.5" dia. iron pipe found in place. Mon. & wit's have been verified. See U.S.P.L.S. Mon. Rec. dated 1/11/2025.

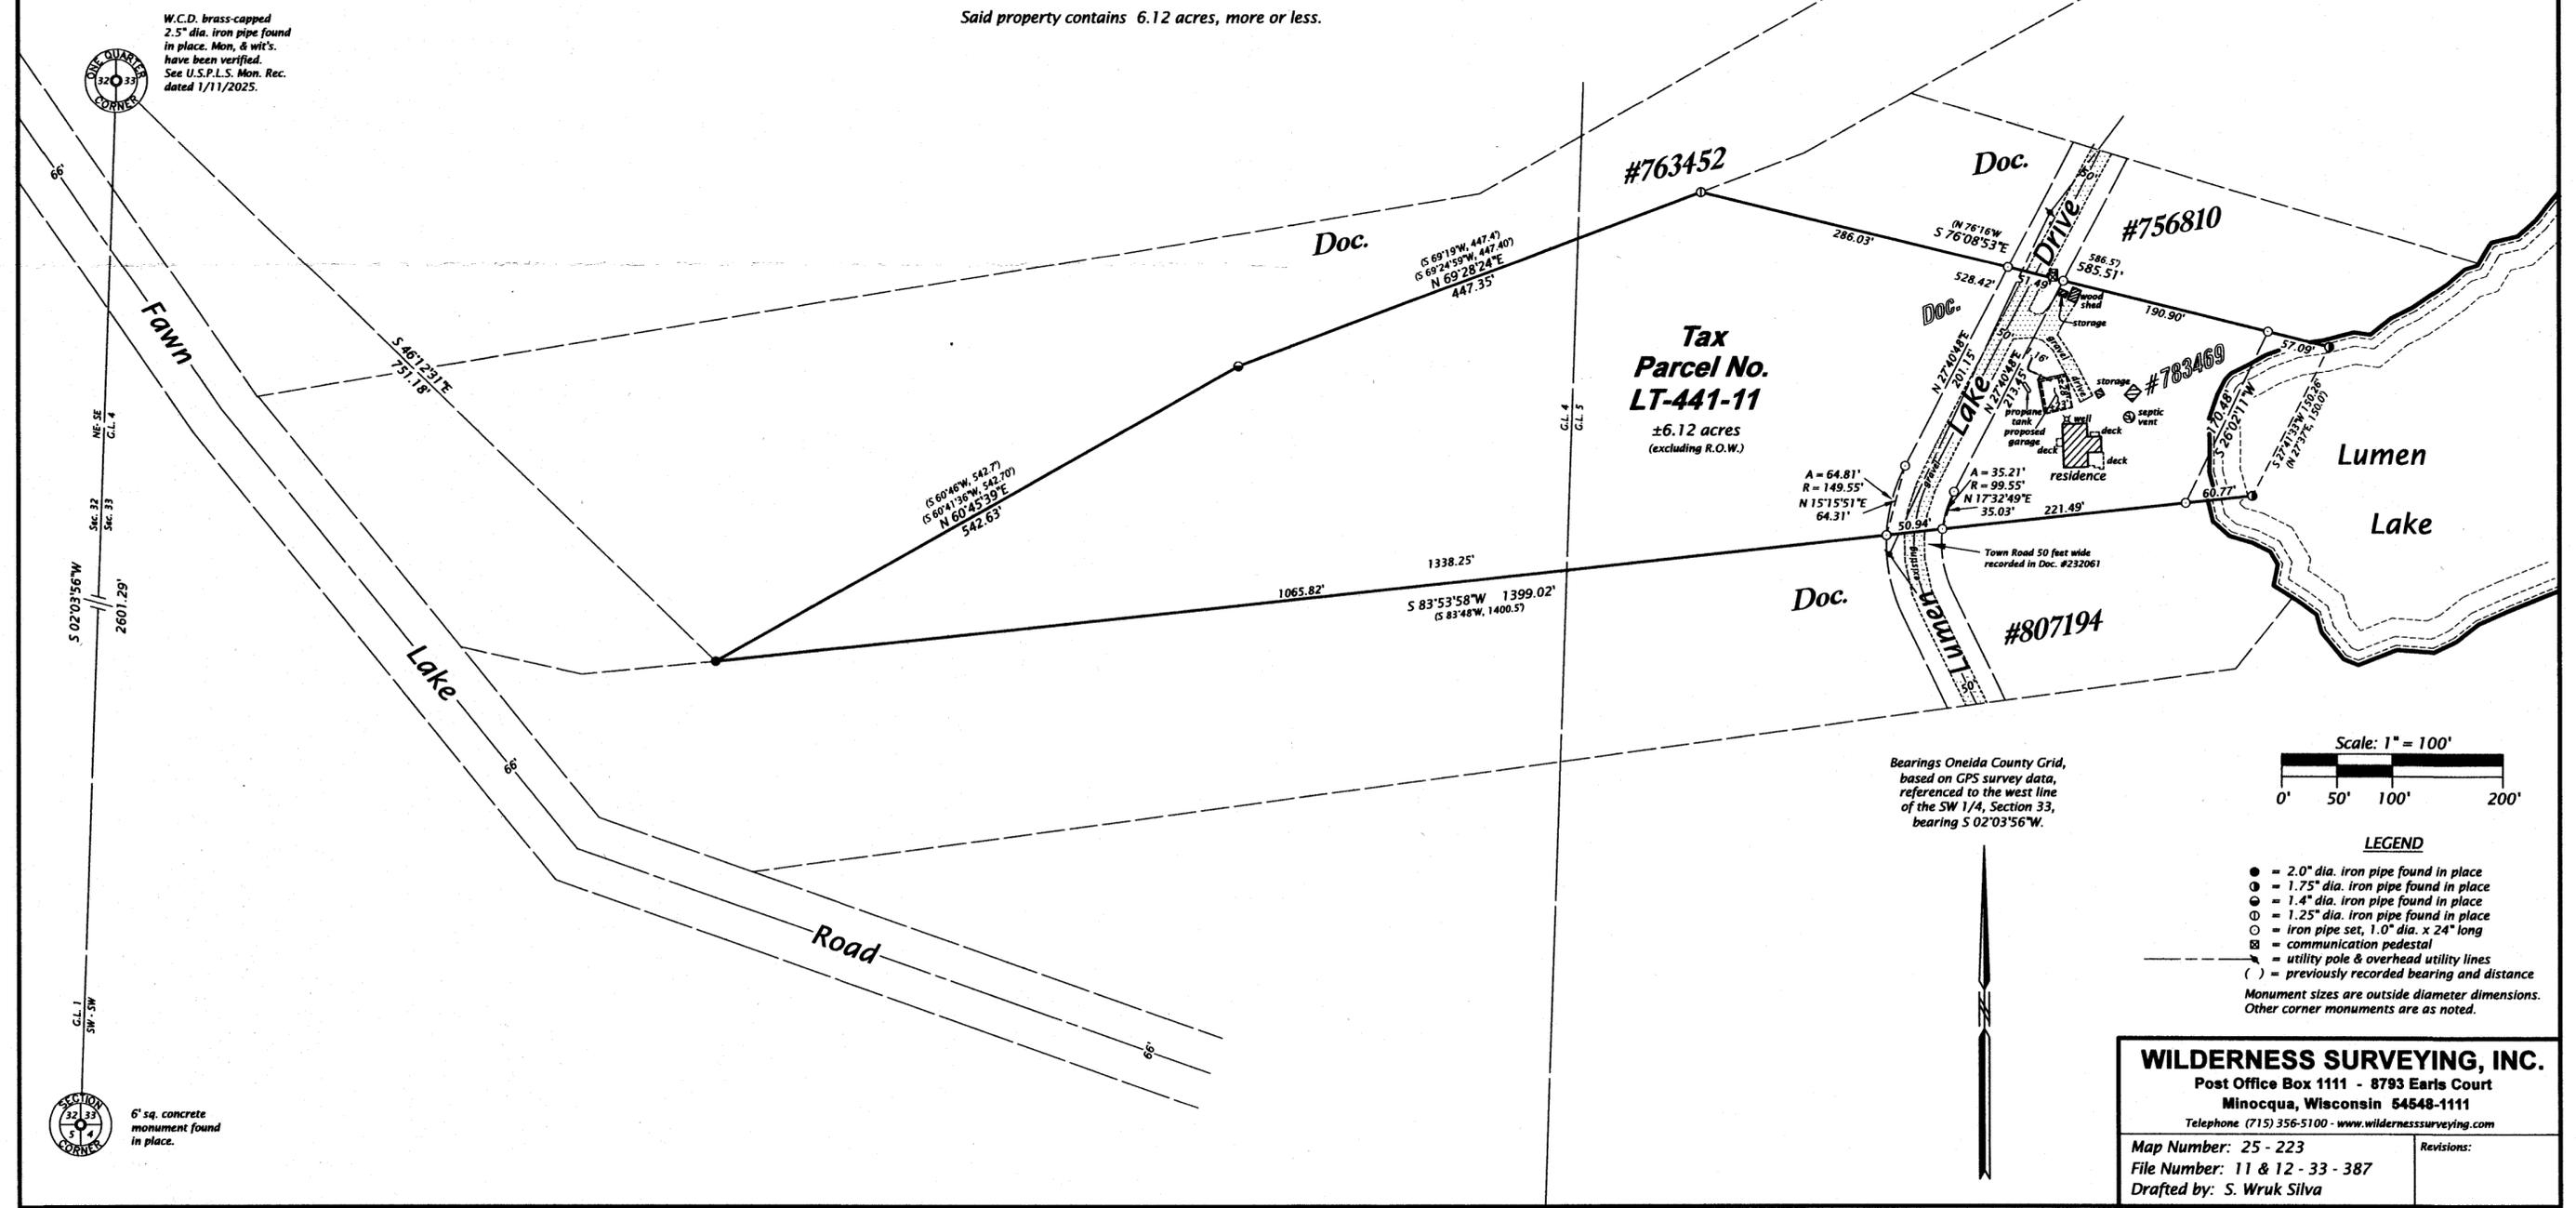

Bearings Oneida County Grid, based on GPS survey data, referenced to the west line of the SW 1/4, Section 33, bearing S 02°03'56"W.

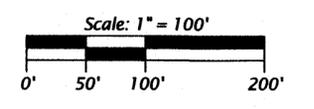

LEGEND

- = 2.0" dia. iron pipe found in place
 - = 1.75" dia. iron pipe found in place
 - ⊙ = 1.4" dia. iron pipe found in place
 - ⊖ = 1.25" dia. iron pipe found in place
 - ⊕ = iron pipe set, 1.0" dia. x 24" long
 - ⊗ = communication pedestal
 - = utility pole & overhead utility lines
 - () = previously recorded bearing and distance
- Monument sizes are outside diameter dimensions. Other corner monuments are as noted.

WILDERNESS SURVEYING, INC.
 Post Office Box 1111 - 8793 Earls Court
 Minocqua, Wisconsin 54548-1111
 Telephone (715) 356-5100 - www.wildernesssurveying.com

Map Number: 25 - 223
 File Number: 11 & 12 - 33 - 387
 Drafted by: S. Wruk Silva