

MAP # **B8662**
DATE FILED: **6-29-2026**
BY: **CH**
DESCRIPTION FILED:
ONEIDA CO. SURVEYOR'S OFFICE

Part of the
SE 1/4, of the SE 1/4
SECTION 32
T. 36 N., R. 5 E.
Town of Little Rice
Oneida County, Wis.

I, Lester J. Schmit, Professional Land Surveyor S-1192 hereby certify that I have surveyed the property shown hereon; that said survey is a true and accurate representation thereof; that this survey was performed by order of Paul D. Bohnert; and that I have complied with applicable requirements of s. A-E 7 of the Wisconsin Administrative Code.

Note: Descriptions conforming to this survey have been provided on separate sheets.

Lester J. Schmit
Lester J. Schmit P.L.S. S-1192
Professional Land Surveyor
Dated this 23rd day of August 2024

NOTE

This survey conforms to the Mediated Settlement Agreement of Oneida County Circuit Court Case No. 23-GV-117, Code No. 30701.

87,120 sq. ft.
2,000 acres


E 1/2, of the SE 1/4, of the SE 1/4

LEGEND

- ⊙ Berntsen monument found in place.
- 1 3/8" o.d. iron pipe set this survey.
- ⊠ Denotes building.
- () Indicates previously recorded bearing or distance.

N

North is referenced to the south line of the Southeast 1/4, Section 32, which is N 89°24'54" W, assumed.

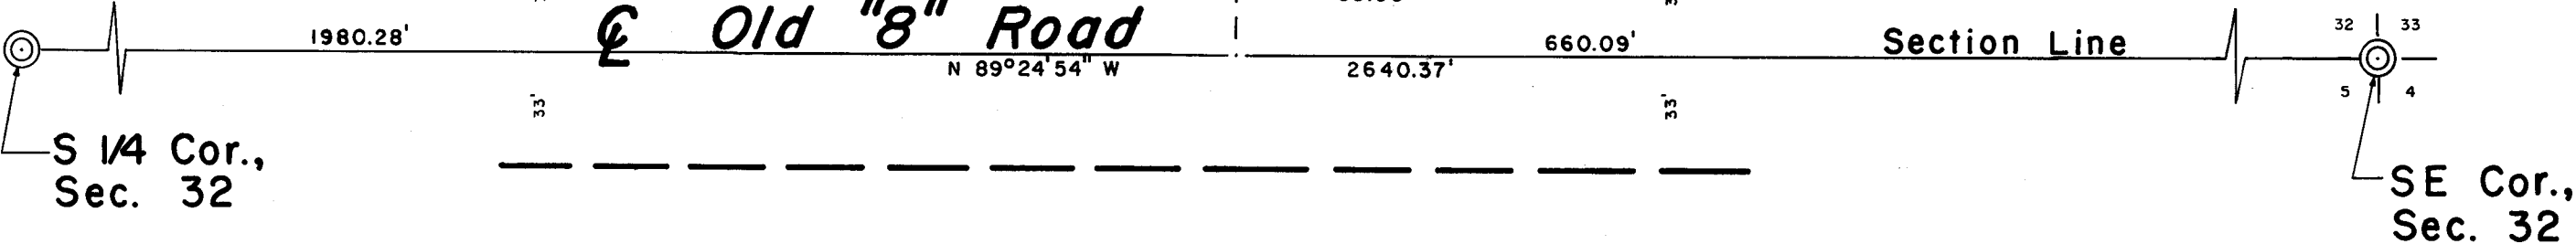

TIMBERLAND SURVEYORS		TOMAHAWK WIS.	
SURVEY FOR			
PAUL D. BOHNERT W 5414 BOHNERT RD. TOMAHAWK, WIS.			
DATE	23 AUG 24	DWN. BY	L.J.S.
REVIS	6 JAN 26	BY	L.J.S.
REVIS		BY	
SCALE			1" = 50'
DWG. NO.			1570-1