


B8665

B8665


Map # B8665
DATE FILED 7-27-2026
BY CH
DESCRIPTION FILED
ONEIDA CO. SURVEYOR'S OFFICE

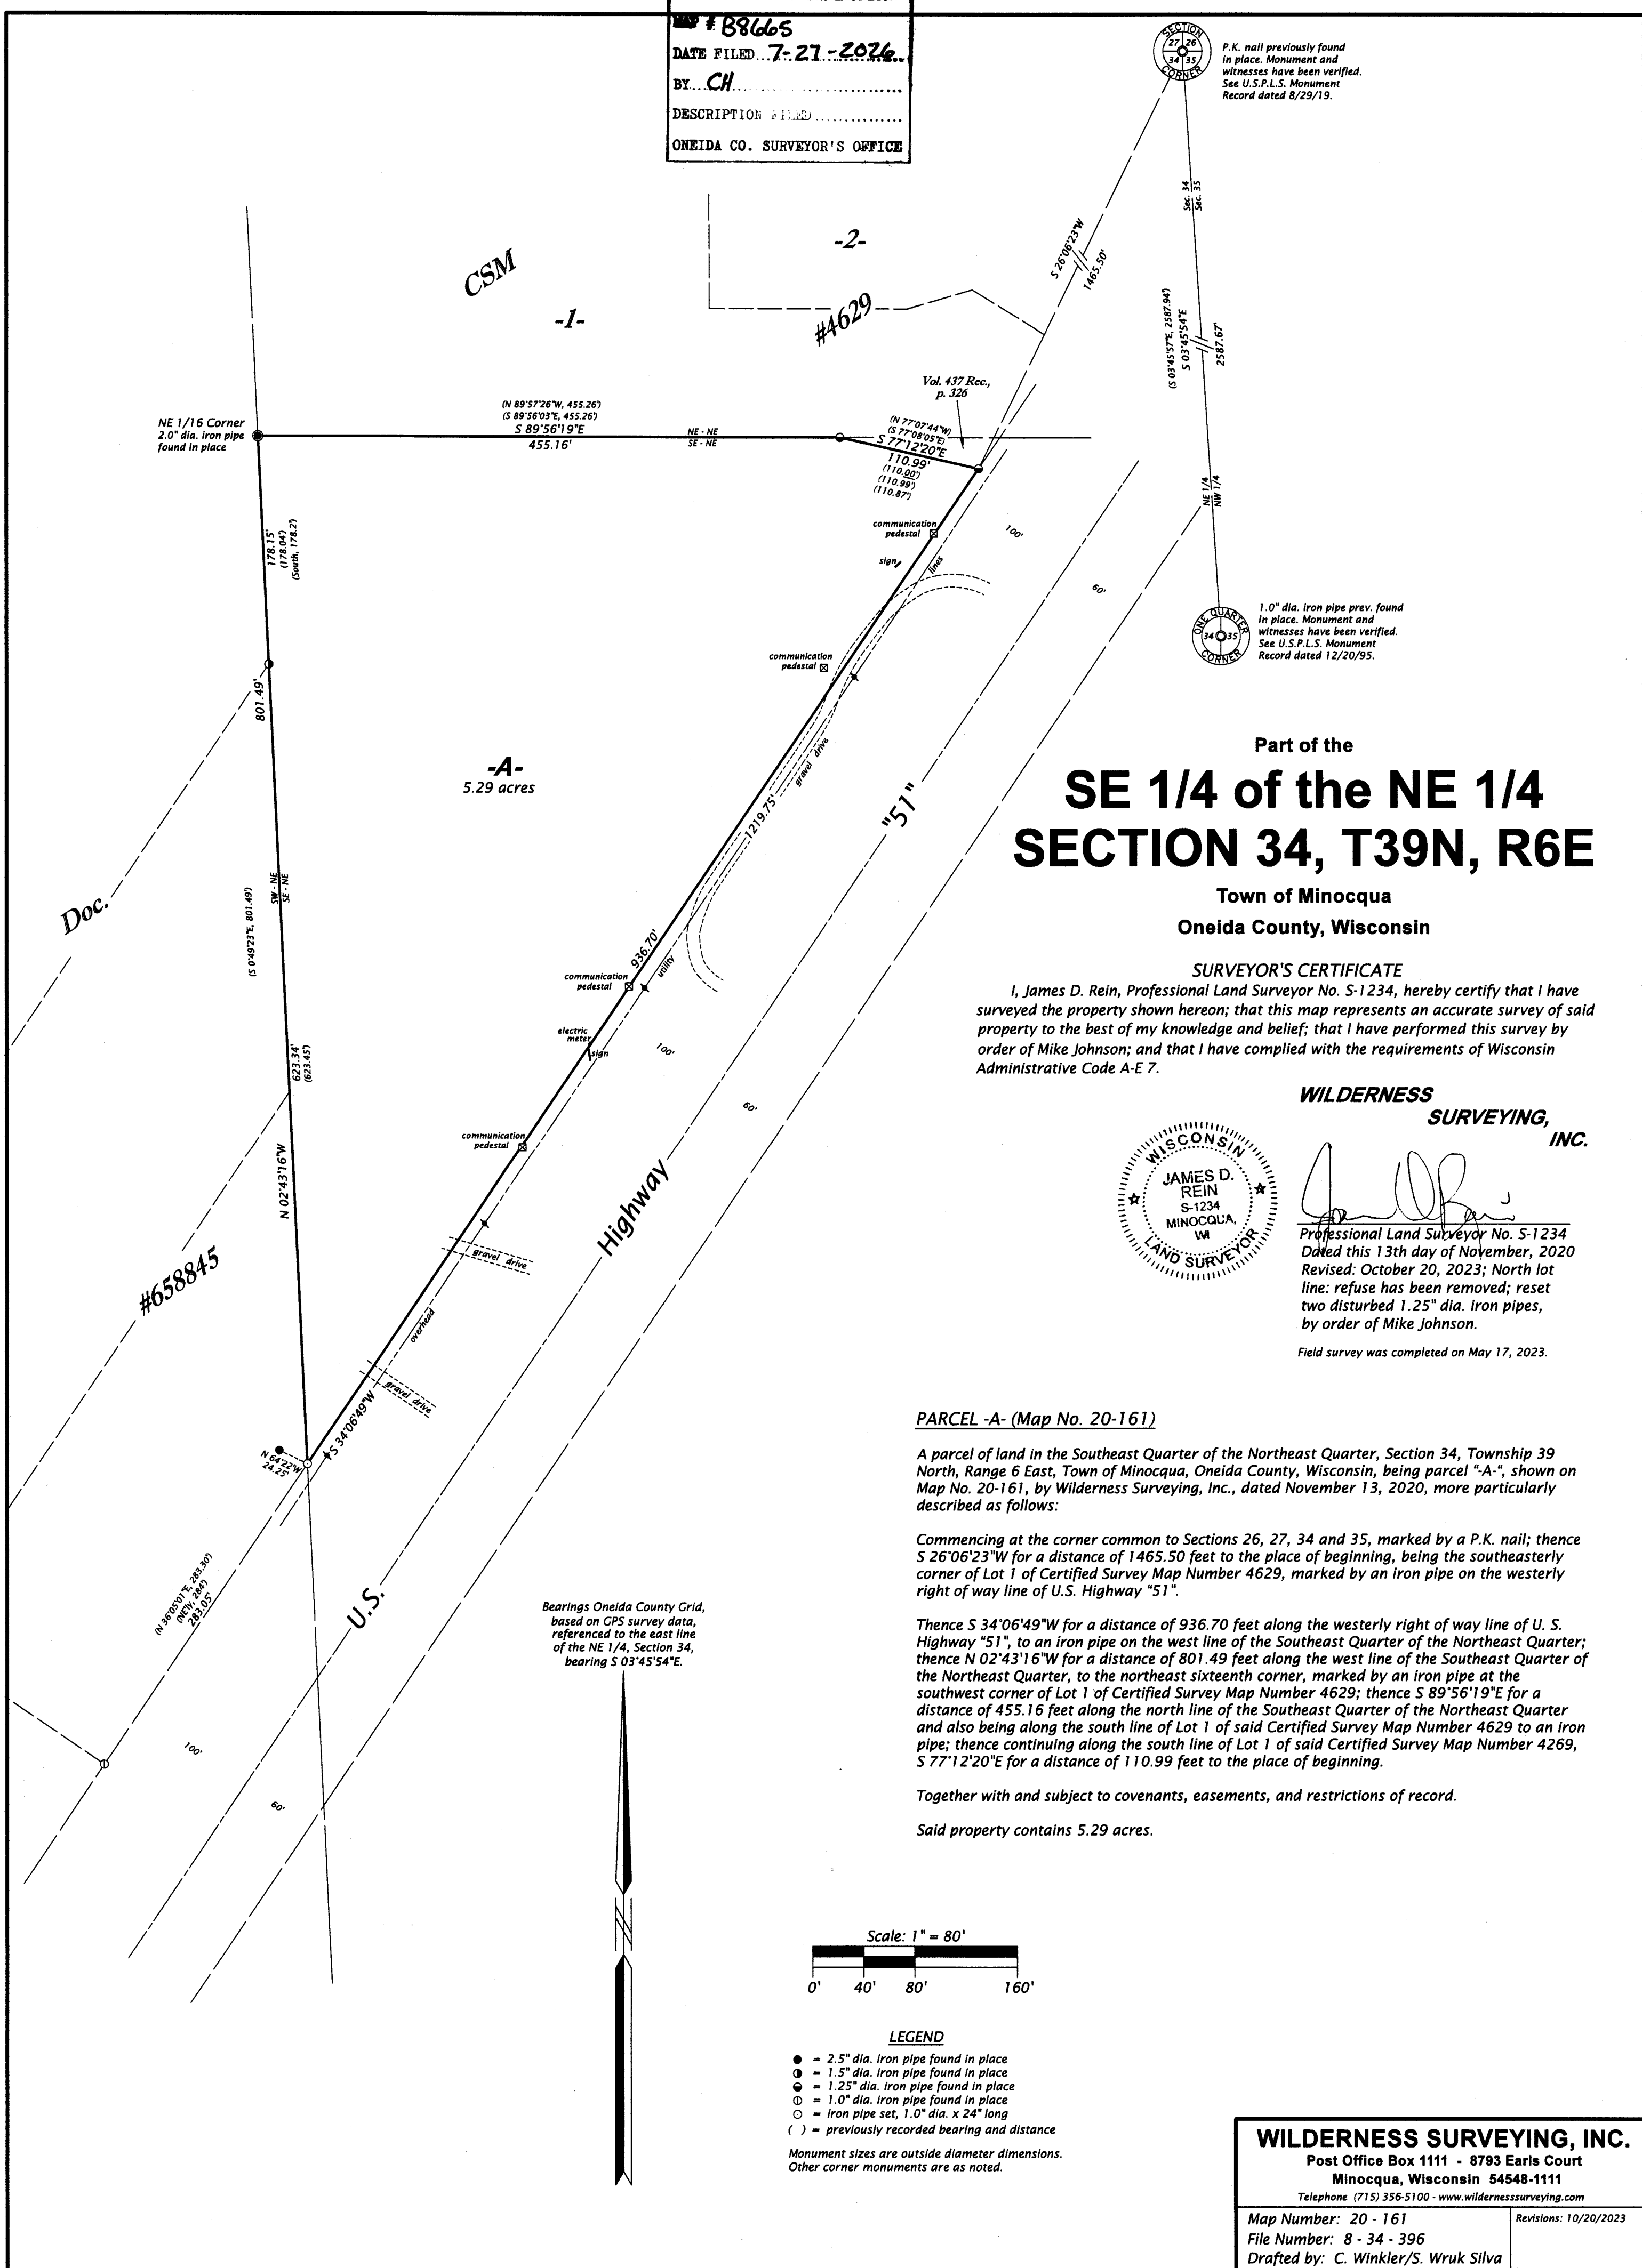

Part of the
**SE 1/4 of the NE 1/4
SECTION 34, T39N, R6E**

Town of Minocqua
Oneida County, Wisconsin

SURVEYOR'S CERTIFICATE
I, James D. Rein, Professional Land Surveyor No. S-1234, hereby certify that I have surveyed the property shown hereon; that this map represents an accurate survey of said property to the best of my knowledge and belief; that I have performed this survey by order of Mike Johnson; and that I have complied with the requirements of Wisconsin Administrative Code A-E 7.

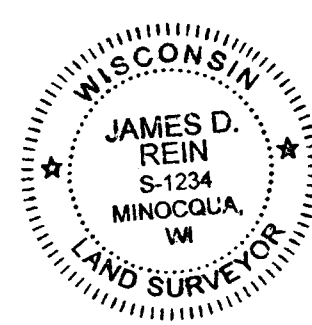

**WILDERNESS
SURVEYING,
INC.**

[Signature]
Professional Land Surveyor No. S-1234
Dated this 13th day of November, 2020
Revised: October 20, 2023; North lot line: refuse has been removed; reset two disturbed 1.25" dia. iron pipes, by order of Mike Johnson.
Field survey was completed on May 17, 2023.

PARCEL -A- (Map No. 20-161)


A parcel of land in the Southeast Quarter of the Northeast Quarter, Section 34, Township 39 North, Range 6 East, Town of Minocqua, Oneida County, Wisconsin, being parcel "A-", shown on Map No. 20-161, by Wilderness Surveying, Inc., dated November 13, 2020, more particularly described as follows:

Commencing at the corner common to Sections 26, 27, 34 and 35, marked by a P.K. nail; thence S 26°06'23"W for a distance of 1465.50 feet to the place of beginning, being the southeasterly corner of Lot 1 of Certified Survey Map Number 4629, marked by an iron pipe on the westerly right of way line of U.S. Highway "51".

Thence S 34°06'49"W for a distance of 936.70 feet along the westerly right of way line of U. S. Highway "51", to an iron pipe on the west line of the Southeast Quarter of the Northeast Quarter; thence N 02°43'16"W for a distance of 801.49 feet along the west line of the Southeast Quarter of the Northeast Quarter, to the northeast sixteenth corner, marked by an iron pipe at the southwest corner of Lot 1 of Certified Survey Map Number 4629; thence S 89°56'19"E for a distance of 455.16 feet along the north line of the Southeast Quarter of the Northeast Quarter and also being along the south line of Lot 1 of said Certified Survey Map Number 4629 to an iron pipe; thence continuing along the south line of Lot 1 of said Certified Survey Map Number 4629, S 77°12'20"E for a distance of 110.99 feet to the place of beginning.

Together with and subject to covenants, easements, and restrictions of record.

Said property contains 5.29 acres.

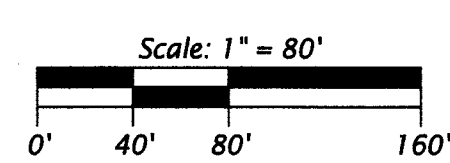

LEGEND

- = 2.5" dia. iron pipe found in place
 - = 1.5" dia. iron pipe found in place
 - = 1.25" dia. iron pipe found in place
 - = 1.0" dia. iron pipe found in place
 - = iron pipe set, 1.0" dia. x 24" long
 - () = previously recorded bearing and distance
- Monument sizes are outside diameter dimensions.
Other corner monuments are as noted.

WILDERNESS SURVEYING, INC.
Post Office Box 1111 - 8793 Earls Court
Minocqua, Wisconsin 54548-1111
Telephone (715) 356-5100 - www.wildernesssurveying.com

Map Number: 20 - 161 File Number: 8 - 34 - 396 Drafted by: C. Winkler/S. Wruk Silva	Revisions: 10/20/2023
---	-----------------------

B8665

B8665