


LOT 11
of the recorded plat of
BLUE LAKE SUBDIVISION
being part of
GOV'T. LOT 1
SECTION 26, T38N, R6E
Town of Hazelhurst
Oneida County, Wisconsin

Bearings Oneida County Grid,
based on GPS survey data,
referenced to the westerly line of
Lot 11 of Blue Lake Subdivision,
bearing N 25°45'47"E.

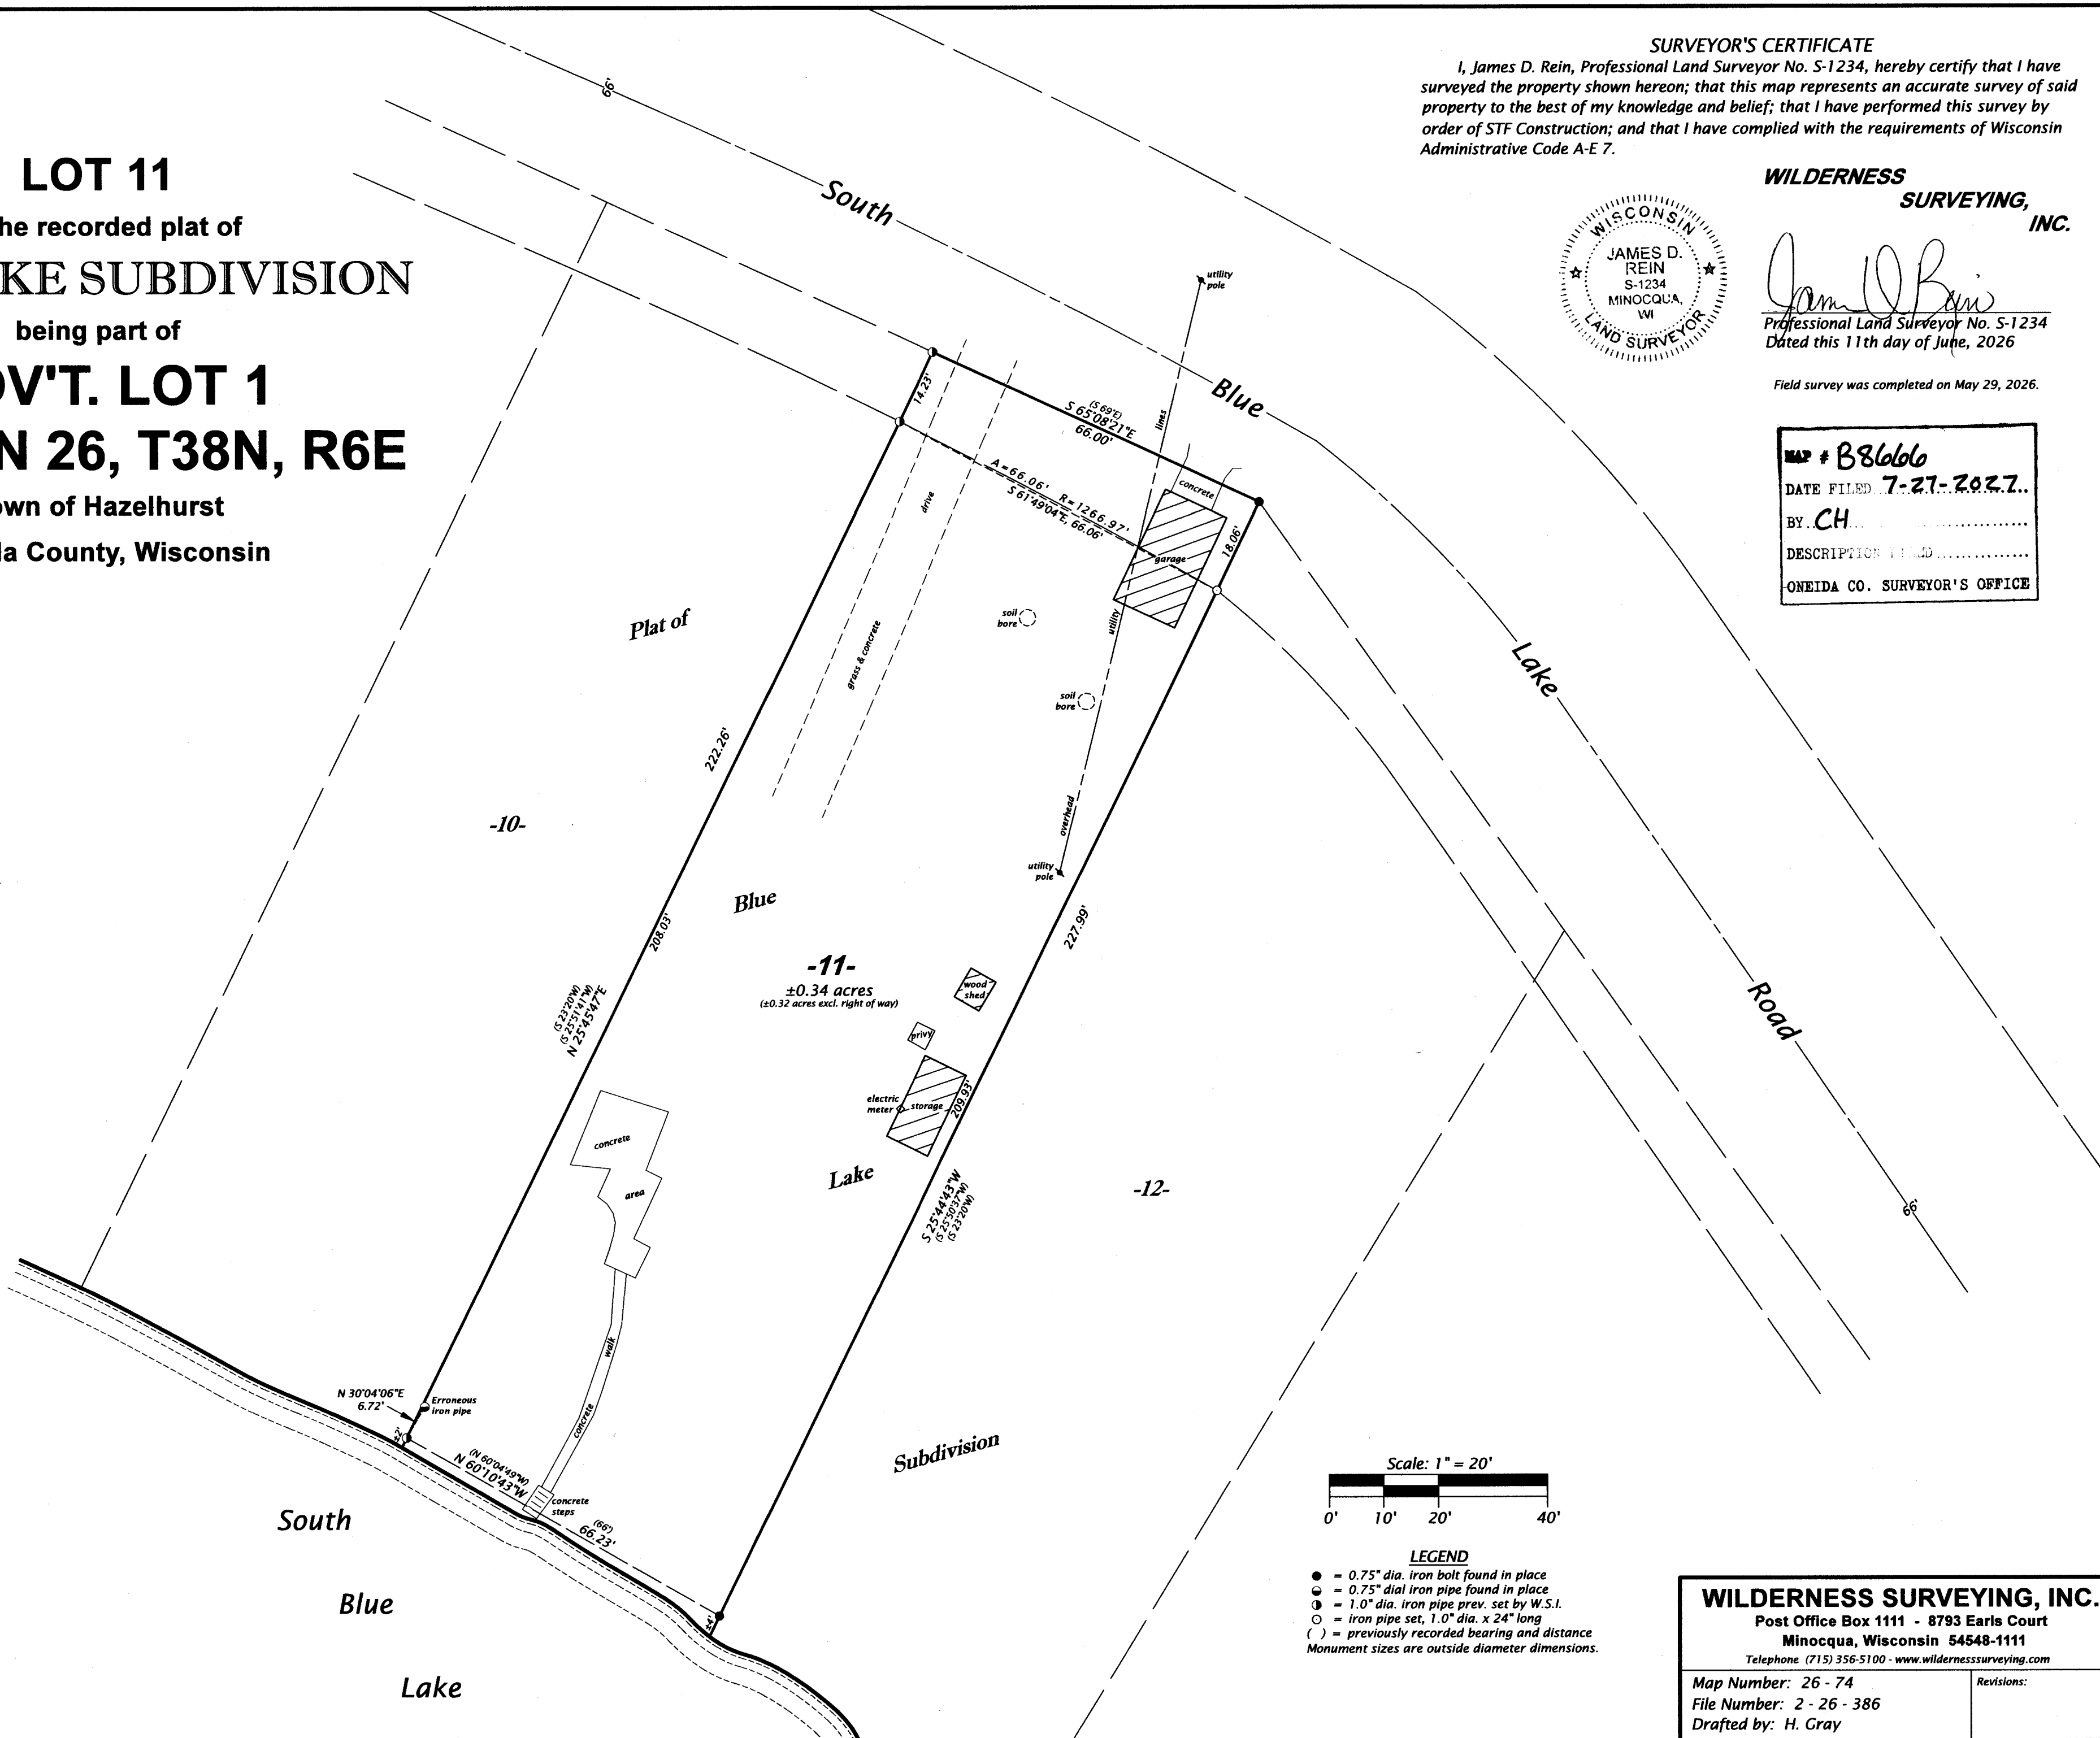

SURVEYOR'S CERTIFICATE
I, James D. Rein, Professional Land Surveyor No. S-1234, hereby certify that I have surveyed the property shown hereon; that this map represents an accurate survey of said property to the best of my knowledge and belief; that I have performed this survey by order of STF Construction; and that I have complied with the requirements of Wisconsin Administrative Code A-E 7.




WILDERNESS SURVEYING, INC.

James D. Rein
Professional Land Surveyor No. S-1234
Dated this 11th day of June, 2026

Field survey was completed on May 29, 2026.

MAP #	B8666
DATE FILED	7-27-2027
BY	CH
DESCRIPTION	PLAT
ONEIDA CO. SURVEYOR'S OFFICE	

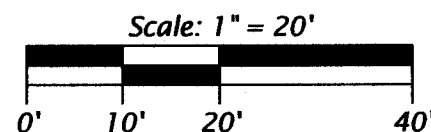

- LEGEND**
- = 0.75" dia. iron bolt found in place
 - = 0.75" dial iron pipe found in place
 - ⊙ = 1.0" dia. iron pipe prev. set by W.S.I.
 - = iron pipe set, 1.0" dia. x 24" long
 - () = previously recorded bearing and distance
- Monument sizes are outside diameter dimensions.

WILDERNESS SURVEYING, INC.

Post Office Box 1111 - 8793 Earls Court
Minocqua, Wisconsin 54548-1111

Telephone (715) 356-5100 - www.wildernesssurveying.com

Map Number: 26 - 74

File Number: 2 - 26 - 386

Drafted by: H. Gray

Revisions: