


SURVEYOR'S CERTIFICATE
I, James D. Rein, Professional Land Surveyor No. S-1234, hereby certify that I have surveyed the property shown hereon; that this map represents an accurate survey of said property to the best of my knowledge and belief; that I have performed this survey by order of Jeanne K. Wolf; and that I have complied with the requirements of Wisconsin Administrative Code A-E 7.

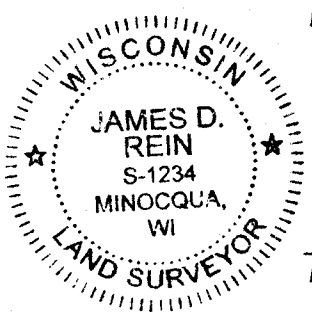

WILDERNESS LAND SURVEYING
James D. Rein
Professional Land Surveyor No. S-1234
Dated this 23rd day of July, 2026
Field survey was completed on June 30, 2026.

Part of
GOV'T. LOT 4
SECTION 26, T38N, R6E
Town of Hazelhurst
Oneida County, Wisconsin

B8668
DATE FILED **8-3-2026**
BY **CH**
DESCRIPTION FILED
ONEIDA CO. SURVEYOR'S OFFICE

PARCEL -A- (Map No. 26-93)

A parcel of land in Government Lot 4, Section 26, Township 38 North, Range 6 East, Town of Hazelhurst, Oneida County, Wisconsin, being parcel "A", shown on Map No. 26-93 by Wilderness Land Surveying, a Division of REI Engineering, dated July 23, 2026, more particularly described as follows:

Commencing at the corner common to Sections 26 and 27, marked by a capped aluminum monument; thence N 88°44'15"E for a distance of 2616.26 feet along the south line of the Northwest Quarter to the center corner of Section 26, marked by a capped iron pipe; thence N 35°16'06"W for a distance of 471.76 feet to the place of beginning, marked by an iron pipe within the right of way of Boehm Drive.



Thence N 89°15'55"W for a distance of 100.11 feet to an iron pipe; thence N 00°29'59"E for a distance of 311.68 feet along the easterly line of that parcel of land described in Document Number 750655 to an iron pipe near the southerly shore of South Blue Lake; thence meandering along the lake, N 89°49'27"E for a distance of 100.04 feet to an iron pipe on the westerly line of that parcel of land described in Document Number 866267; thence S 00°29'11"W for a distance of 313.27 feet along the westerly line of that parcel of land described in Document Number 866267 to the place of beginning.

The above described lateral lot lines extend to the southerly shore of South Blue Lake; and includes all those lands lying between the meander line and the ordinary high water mark.

Subject to the rights of the public for that portion of the above described parcel of land located within the right of way of Boehm Drive and below the ordinary high water mark of South Blue Lake.

Together with and subject to covenants, easements, and restrictions of record.

Said property contains 0.72 acres, more or less.

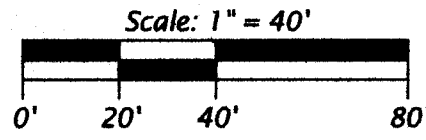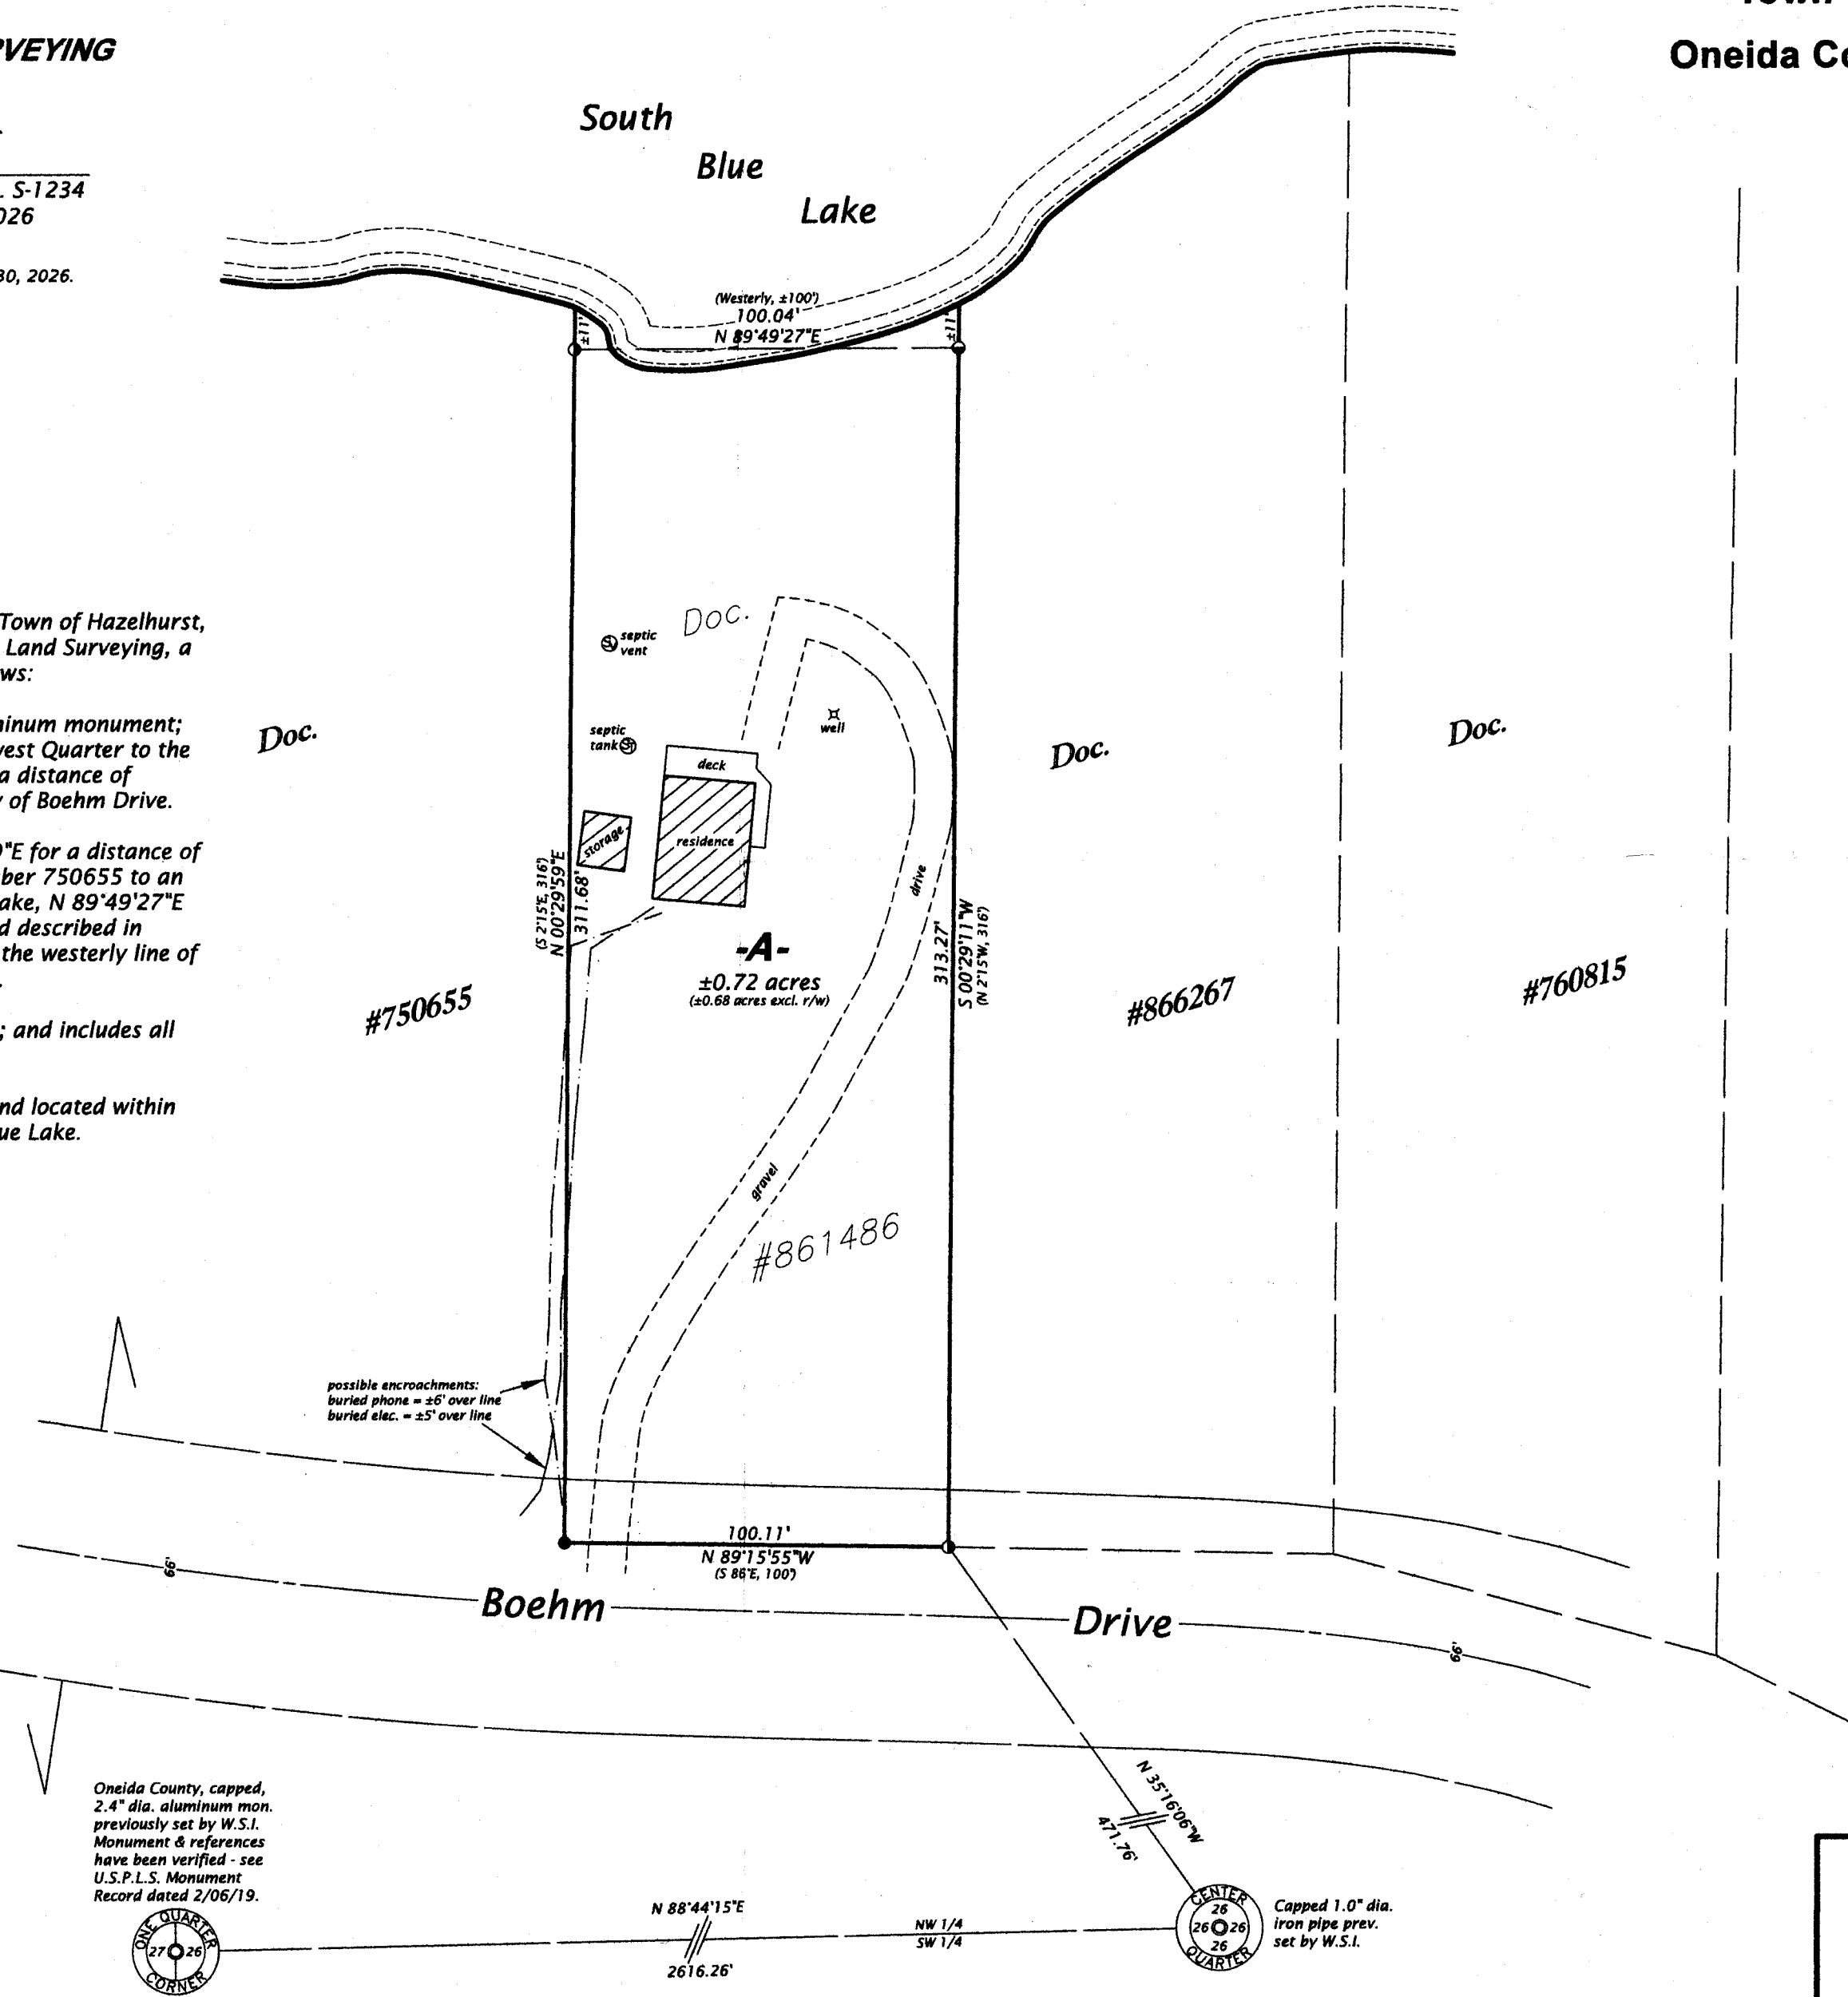

- LEGEND**
- = 1.5" dia. iron pipe found in place
 - ⊙ = 1.0" dia. iron pipe found in place
 - = 0.9" dia. iron pipe found in place
 - () = previously recorded bearing and distance
- Monument sizes are outside diameter dimensions.
Other corner monuments are as noted.

Oneida County, capped,
2.4" dia. aluminum mon.
previously set by W.S.I.
Monument & references
have been verified - see
U.S.P.L.S. Monument
Record dated 2/06/19.



Bearings Oneida County Grid,
based on GPS survey data,
referenced to the south line
of the NW 1/4, Section 26,
bearing N 88°44'15"E.



WILDERNESS Land Surveying
8793 Earls Court, Minocqua, Wisconsin 54448
Tel. (715) 356-5100 www.wildernesssurveying.com
a Division of
REI Engineering
4080 N. 20th Avenue, Wausau, Wisconsin 54401
Tel. (715) 675-9784 www.reiengineering.com

Map Number: 26 - 93
File Number: 6 - 26 - 386
Drafted by: H. Gray

Revisions: