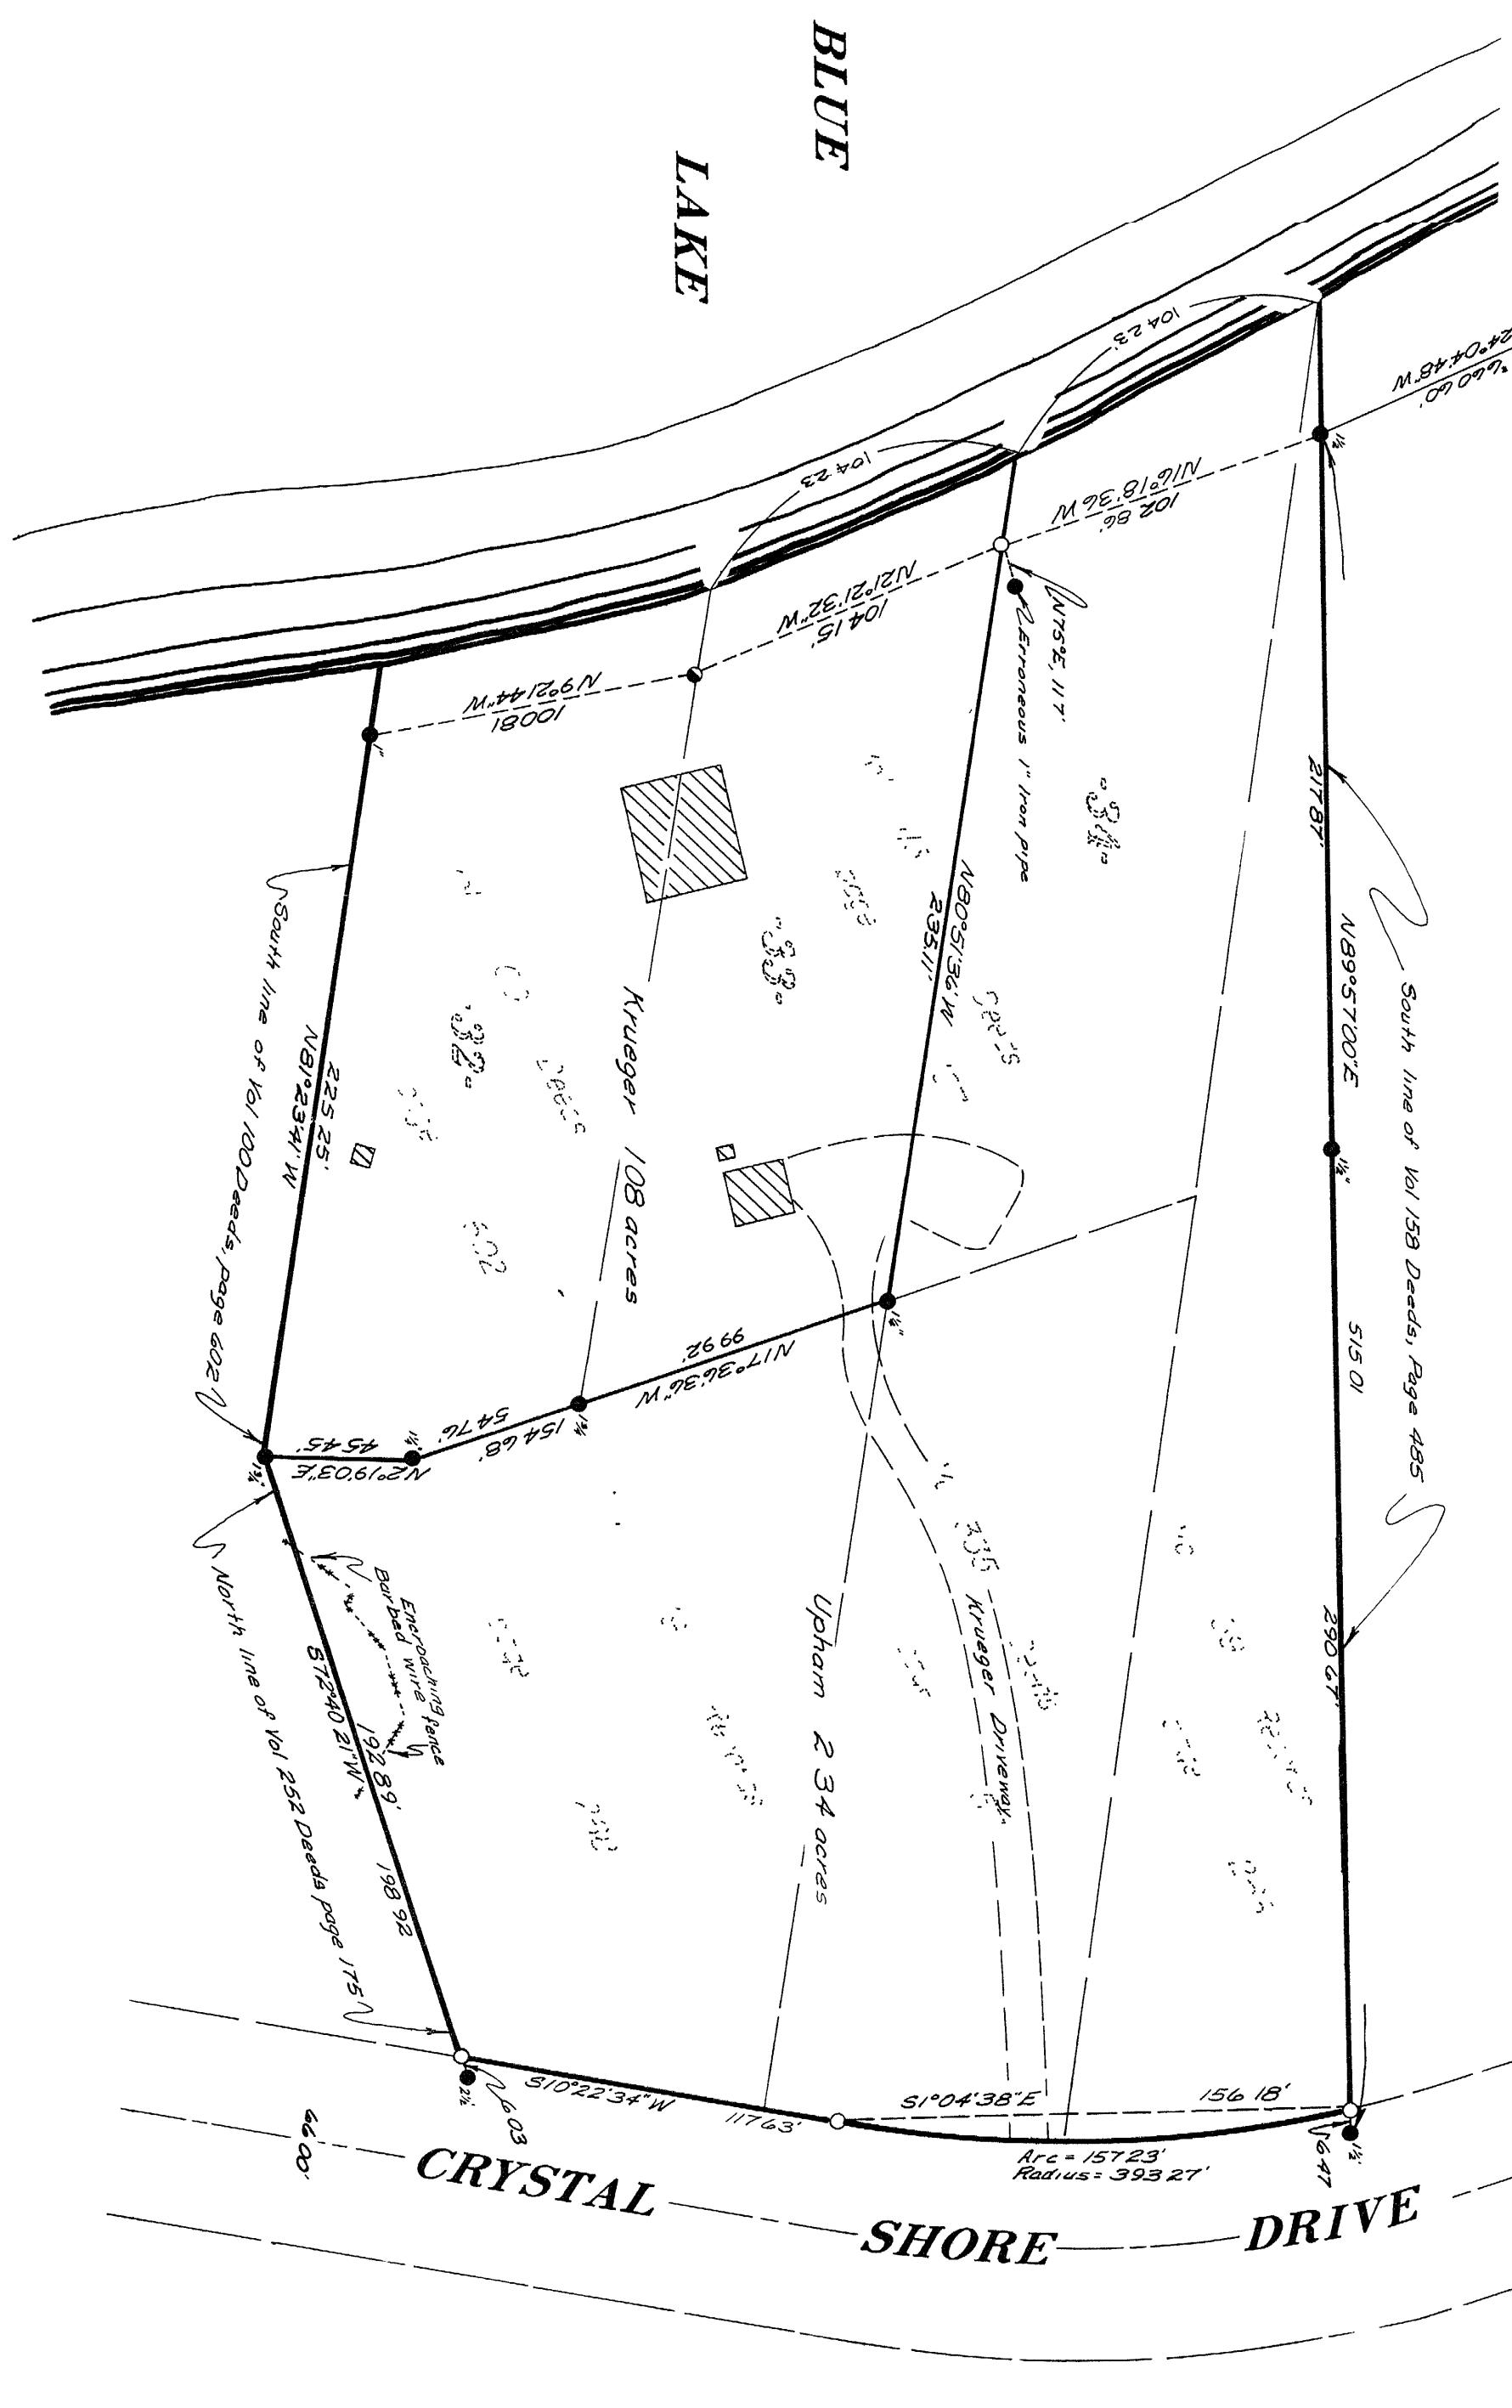


South line of Vol 158 Deeds, Page 405

Bearings assumed based on a
1967 survey by William S. Cameron

This survey is made for the exclusive use of the present owners of the property and also those who purchase, mortgage or convey the same. It is given on the understanding that said survey and the drawings herein made in accordance with acceptable professional standards and that the information contained herein is to the best of my knowledge, information and belief, true and accurate representation hereof and has been provided on a separate sheet conforming to this survey have been provided on a separate sheet.

The survey was made by Roger William H. Updike


Dated 2/14/70
Registered Land Surveyor S-1170

GOV'T LOT 2

SECTION 28, T39N, R6E

Minocqua Township
Oneida County, Wisconsin

Part of

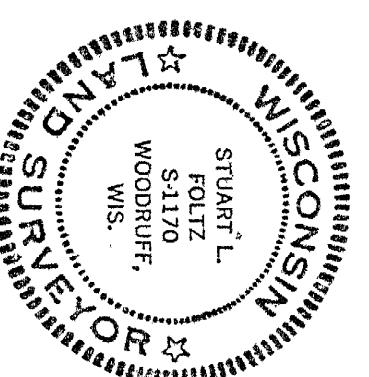

Inman, Foltz and Associates, Inc.

Engineers


Surveyors

Architects

Minocqua, Wisconsin 54548

(715) 356-9465

Branch offices: Menominee - Chippewa - Winona

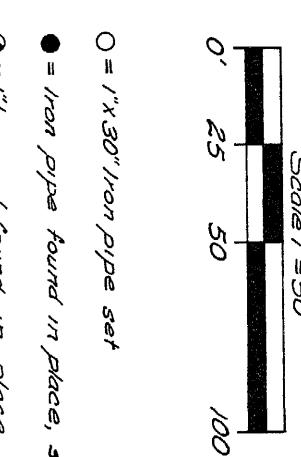

- = Existing Building
- = Iron rod found in place, sizes as shown
- = Iron pipe found in place, sizes as shown
- = "Iron rod round in place

Note: 32, 33 & 34 from
Newville and Monroe (1922)
unrecorded Subdivision (1922)

* = Information taken from a
survey by William S. Cameron
revised Dec., 1967 and just
revised Dec., 1969

RECEIVED & FILED # <u>25144</u>
Oneida County Surveyor's Office
Date <u>2/5/78</u>
By <u>P.M. Winkert</u>
OCS Area # <u>5-18-3908</u>

RECEIVED & FILED # <u>25144</u>
Oneida County Surveyor's Office
Date <u>2/5/78</u>
By <u>P.M. Winkert</u>
OCS Area # <u>5-18-3908</u>