


MAP # C1176
 DATE FILED SEP 25 1995
 BY JB
 DESCRIPTION FILED
 ONEIDA CO SURVEYOR'S OFFICE

6" Oak N 13° 31' E 71'
 6" Oak S 21° 49' E 91'
 1 1/2" Oak N 64° 22' W 86'

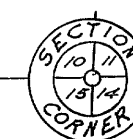

August 30, 1995

Recovered, verified, and marked monuments at the corners of Lot 19 as follows:


- = Iron monument found in place and marked with flagged lath stake
- /// = Lot lines marked approximately with fluorescent surveyor's flagging ribbon.

This survey was completed for the purpose of locating existing lot corners and flagging approximate property lines by the order of the Robert N. Daniels, who has executed a written waiver for all other requirements of Wis. Adm. Code Chap. A-E 7.



This survey does not comply with the following requirements of Wisconsin Administrative Code Chapter A-E 7.

- 1) The surveyor did not acquire or analyze data necessary to retrace record title boundaries to determine the boundaries of the parcel surveyed.
- 2) The surveyor did not make a field survey traversing and connecting monuments necessary for location of the parcel and coordinate the facts of the parcel where monuments did not already exist.
- 3) The surveyor did not prepare a new legal description or a new map of the parcel surveyed referenced as provided in Section 19.81 of Wis. Statutes.
- 4) The surveyor did not make a new determination of the lengths and bearings of the boundaries of the parcel surveyed. The lengths and bearings shown hereon are from previous surveys and record documents.
- 5) The minimum accuracy of linear measurements between points is not 1 part in 3000. A closed traverse connecting the monuments was not made. Bearings not to three in the nearest 30 seconds, and distances may be the monuments recovered and set any approximate corner markings is 1 part in 100 and plus or minus 2 degrees.

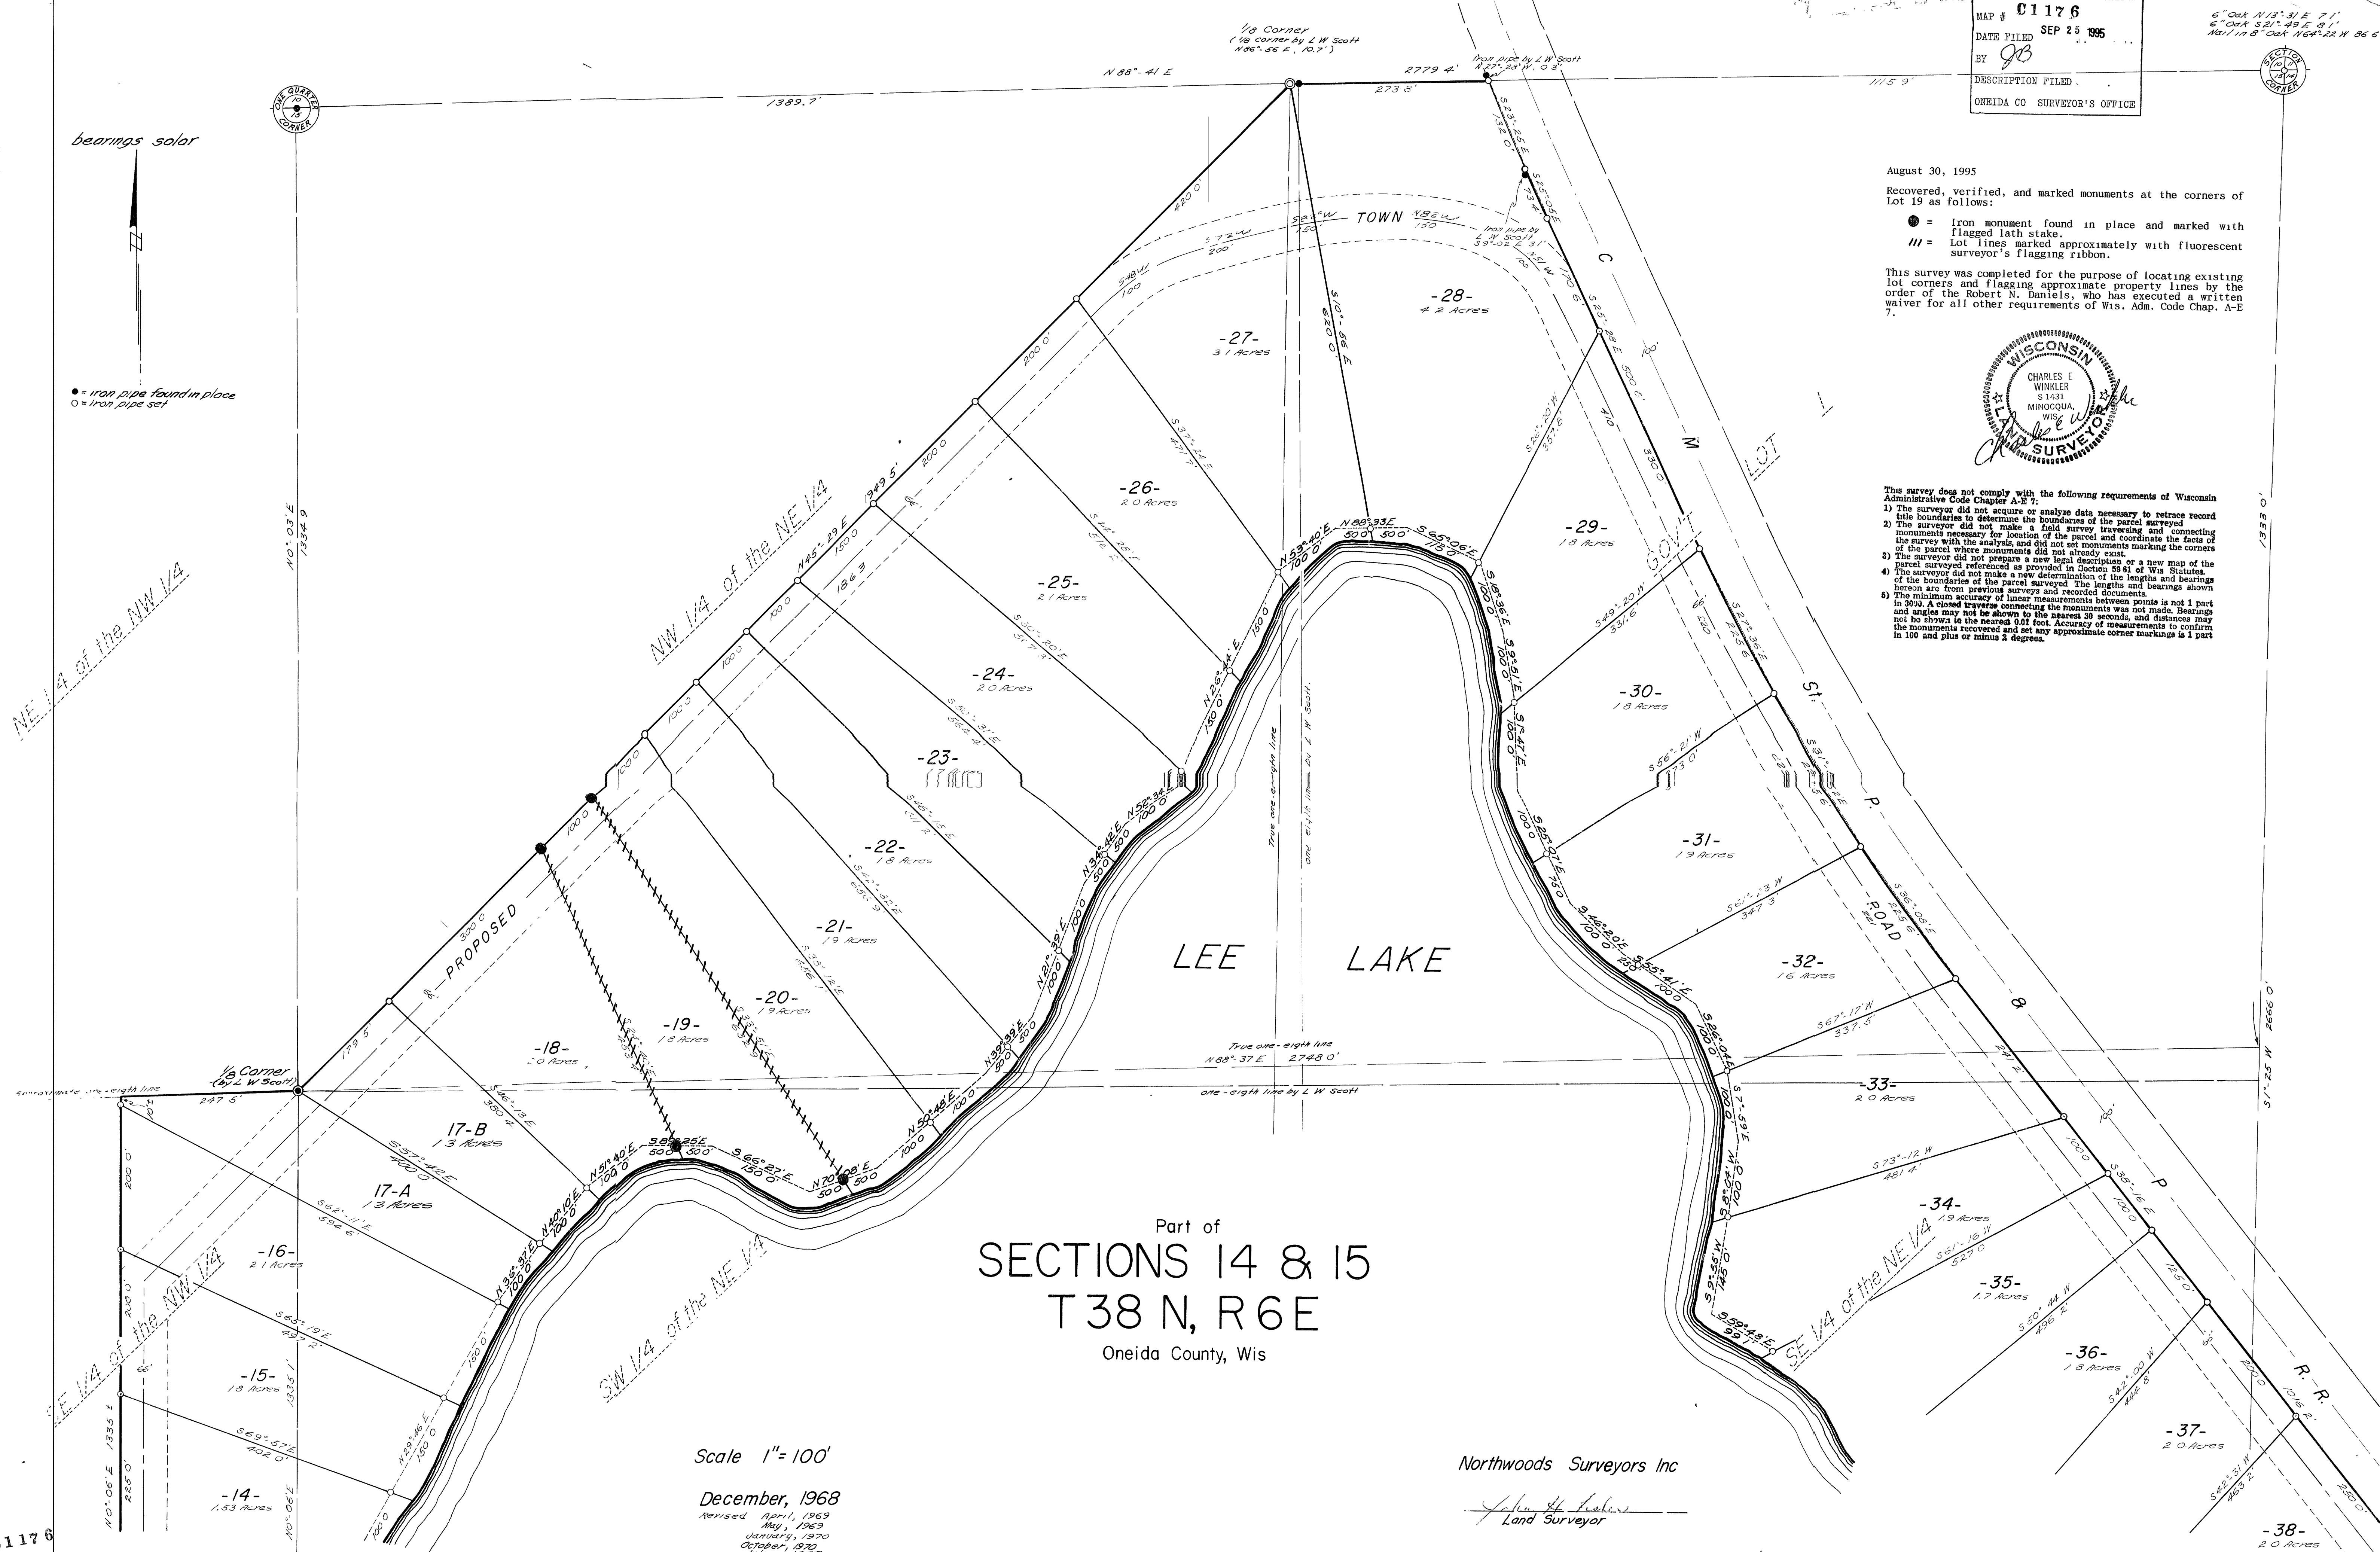

Part of
SECTIONS 14 & 15
T38 N, R6E
 Oneida County, Wis

Scale 1"=100'

December, 1968

Revised April, 1969
 May, 1969
 January, 1970
 October, 1970
 July, 1973

Northwoods Surveyors Inc

John H. Fisher
 Land Surveyor