


C 1257
MAP #
DATE FILED JUL 19 1996
WY.
DESCRIPTION FILED
ONEIDA CO. SURVEYOR'S OFFICE

Part of
GOV'T. LOTS 2 & 3
and part of the
NE1/4 of the SW1/4
and part of the
SE1/4 of the NW1/4
and part of the
SW1/4 of the NE1/4
SECTION 21, T38N, R8E

Town of Newbold
Oneida County, Wisconsin

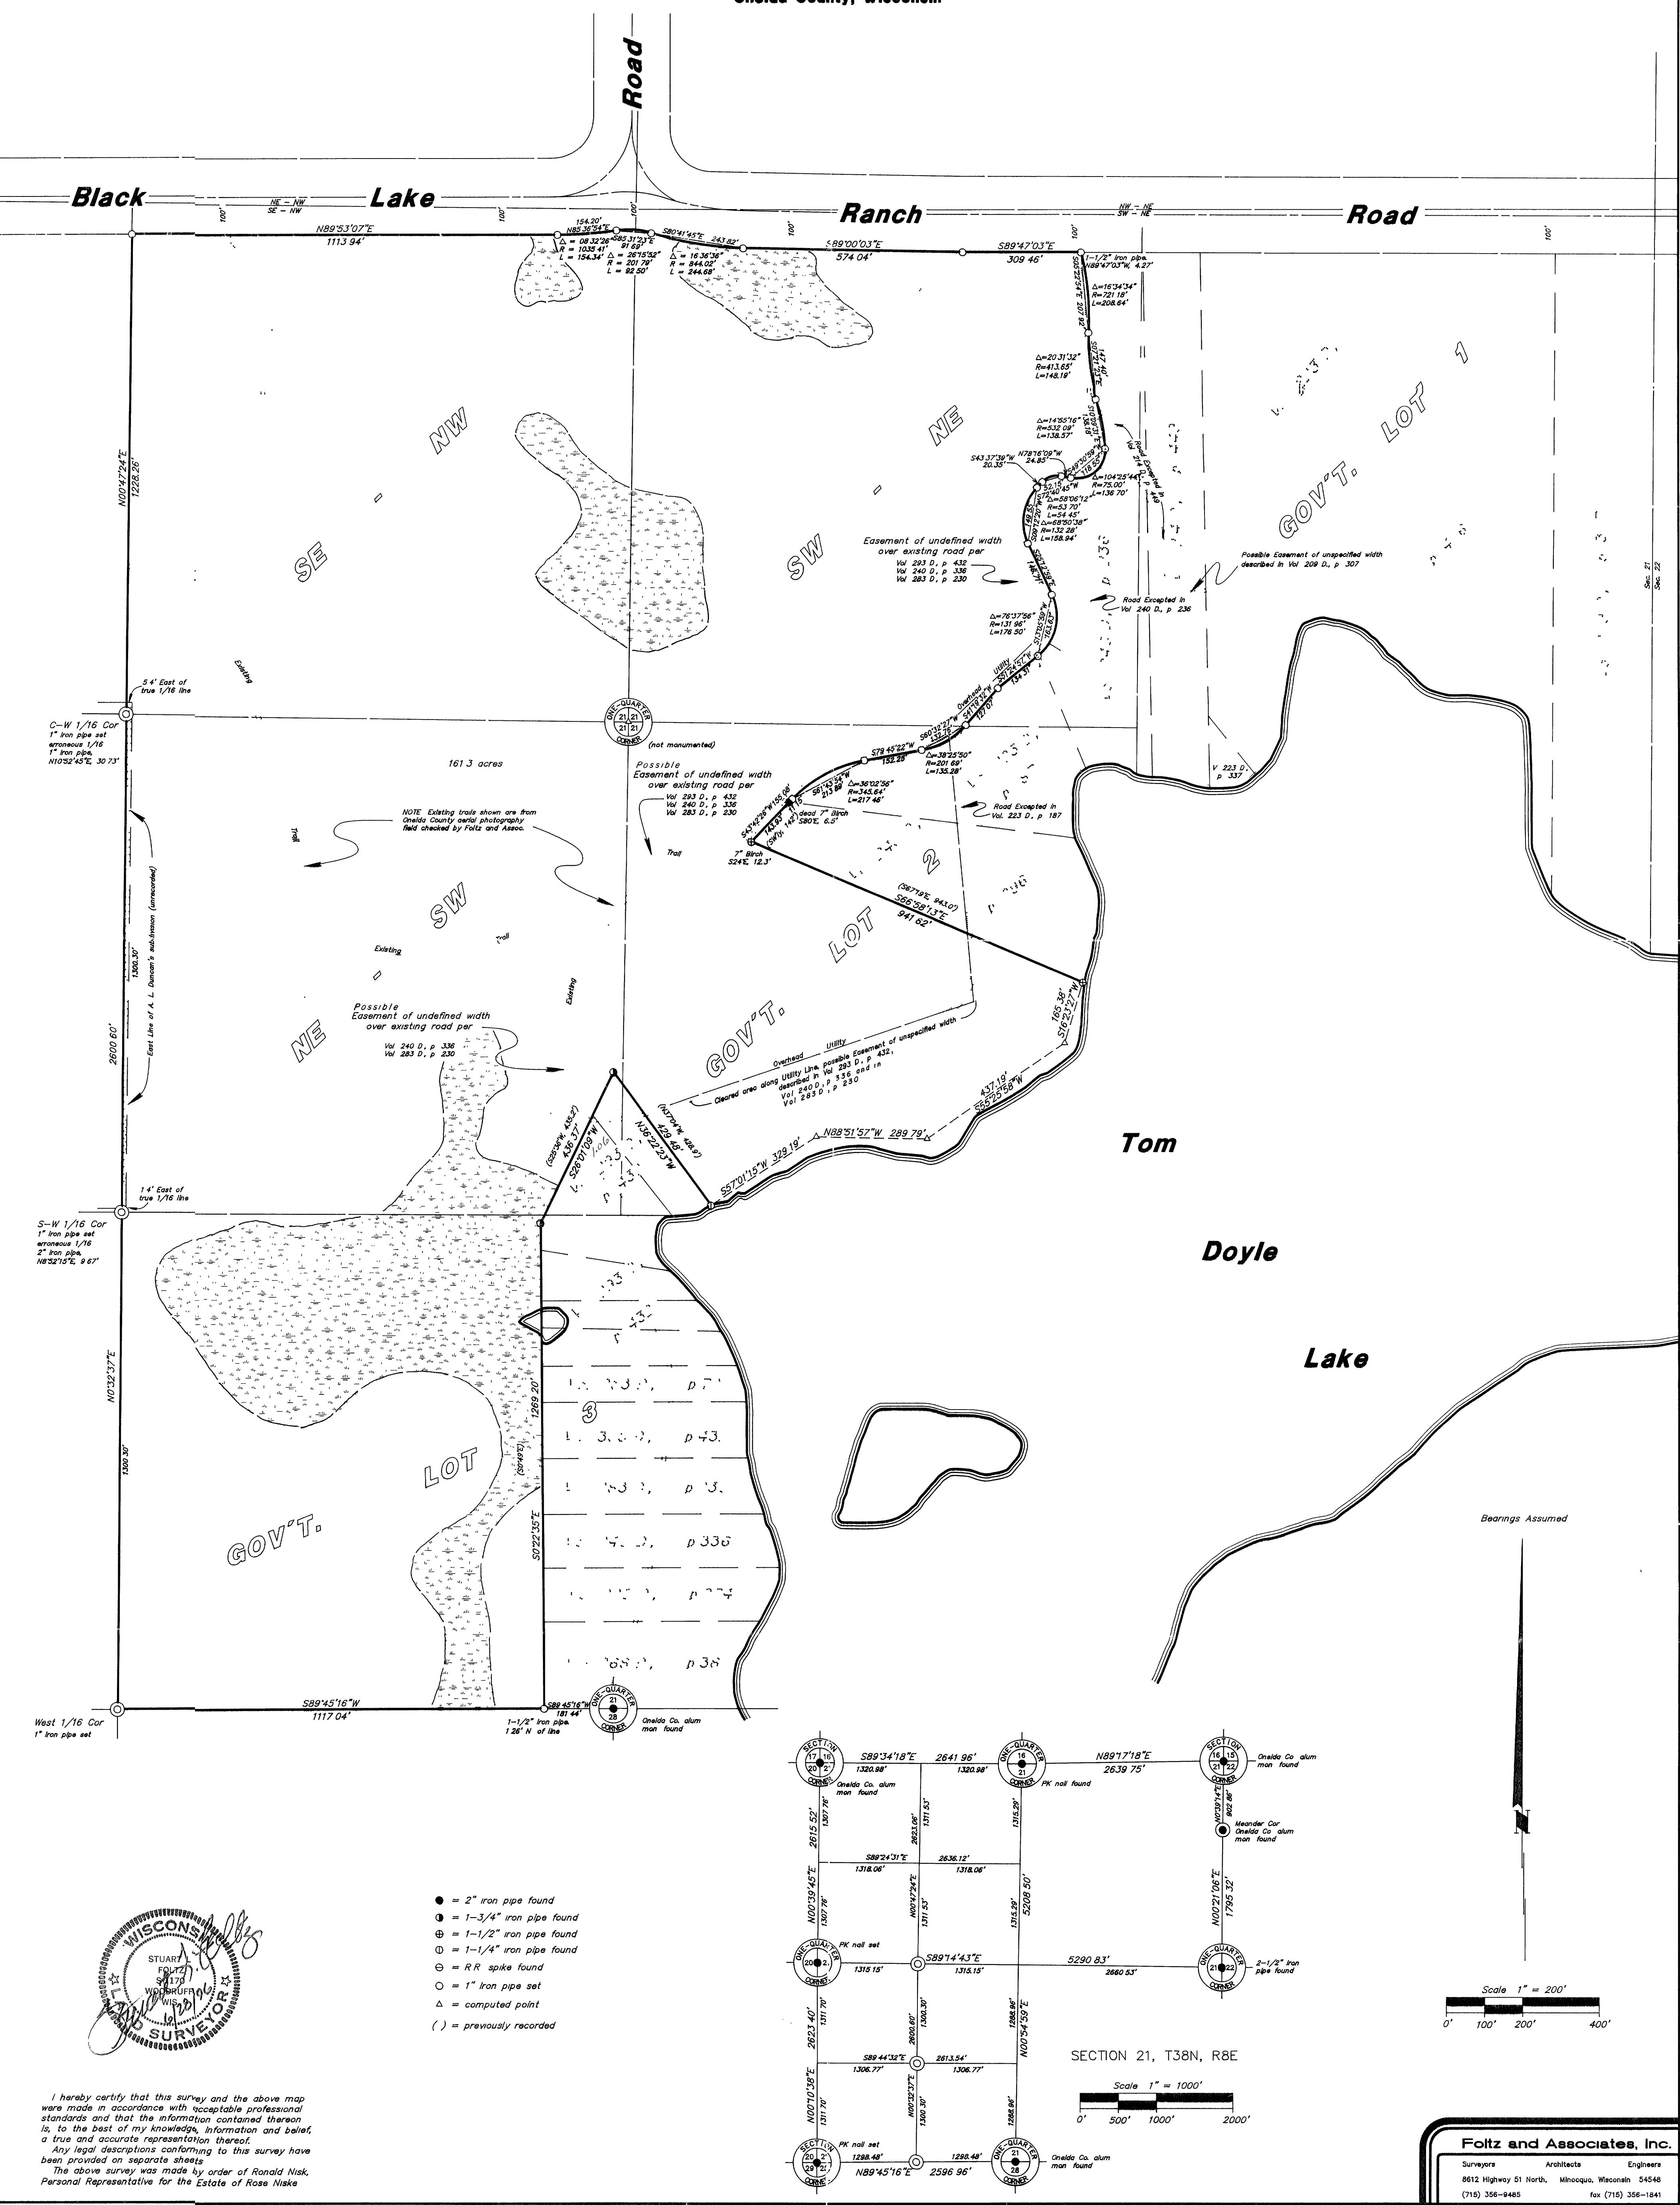

I hereby certify that this survey and the above map were made in accordance with acceptable professional standards and that the information contained therein is, to the best of my knowledge, true and accurate representation thereof.
Any legal descriptions conforming to this survey have been provided on separate sheets.
The above survey was made by order of Ronald Nisk,
Personal Representative for the Estate of Rose Niske

SECTION 21, T38N, R8E

Scale 1" = 1000'
0' 500' 1000' 2000'

Foltz and Associates, Inc.
Surveyors Architects Engineers
8612 Highway 51 North, Minocqua, Wisconsin 54548
(715) 356-9485 fax (715) 356-1841
CAD by J W Austin 6-8,10,11,14-21-388