
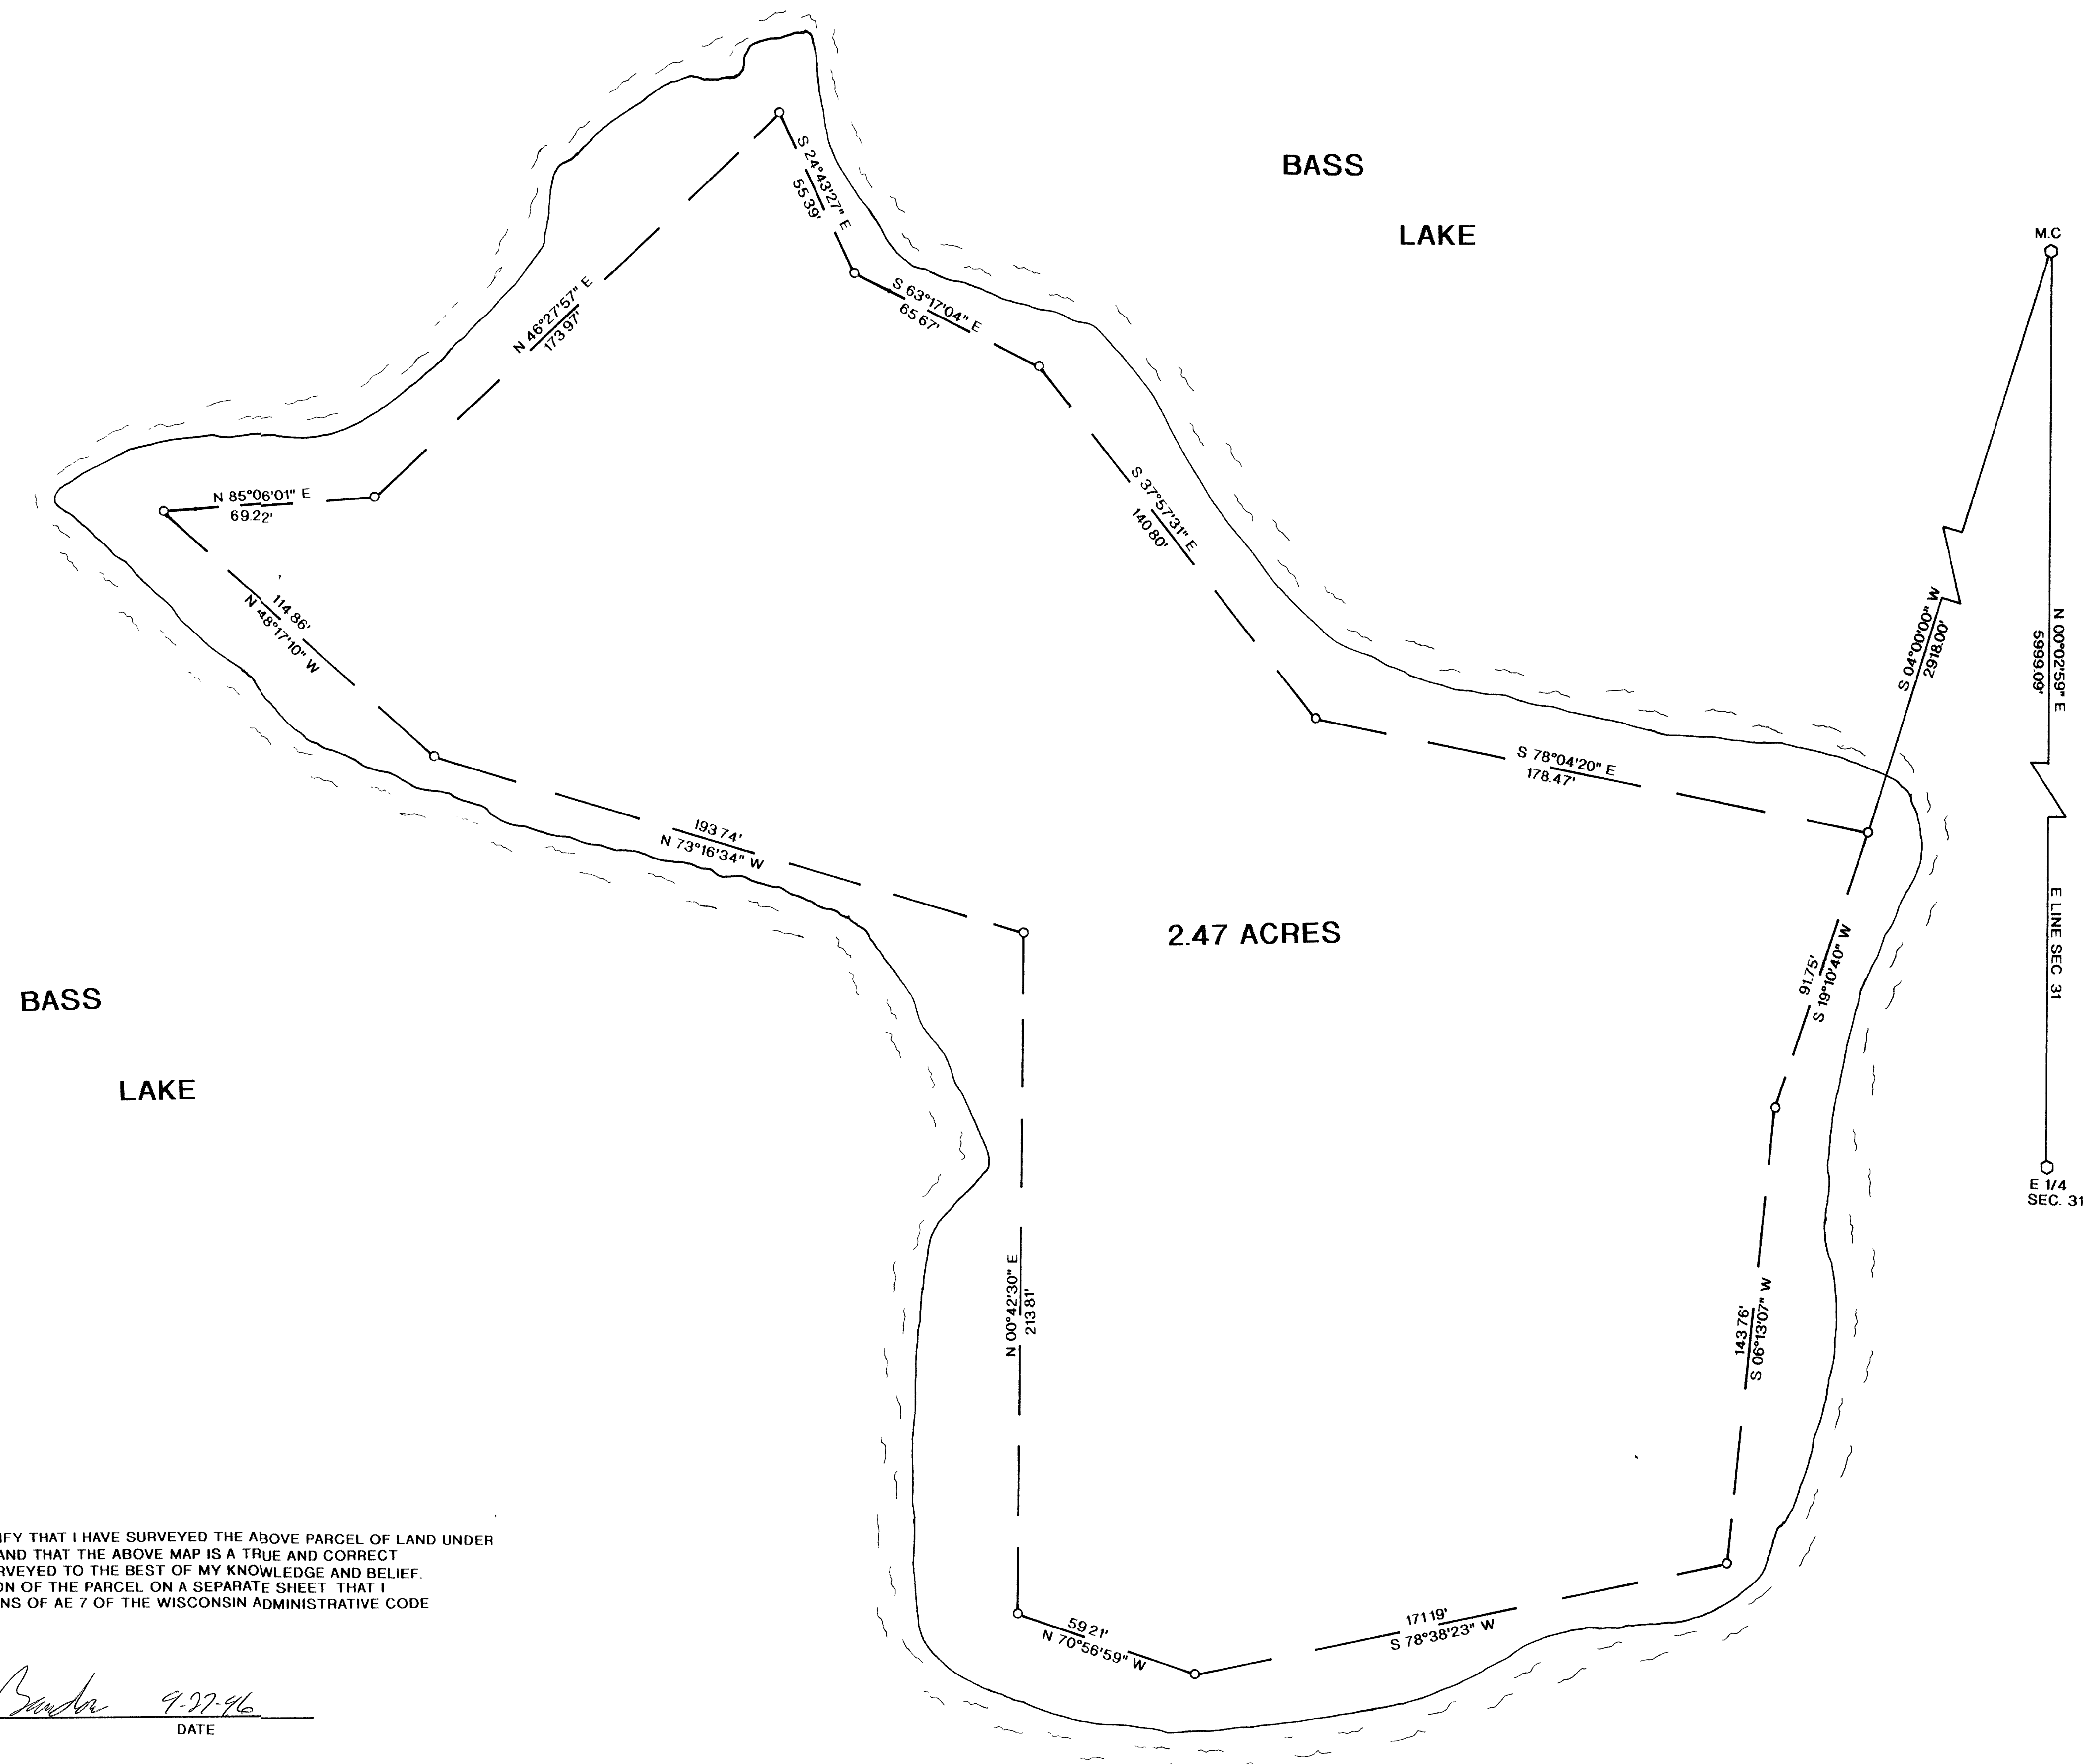


MAP # C1294  
DATE FILED... OCT 03 1936 .....  
BY... J.B. ....  
DESCRIPTION FILED .....  
ONEIDA CO. SURVEYOR'S OFFICE

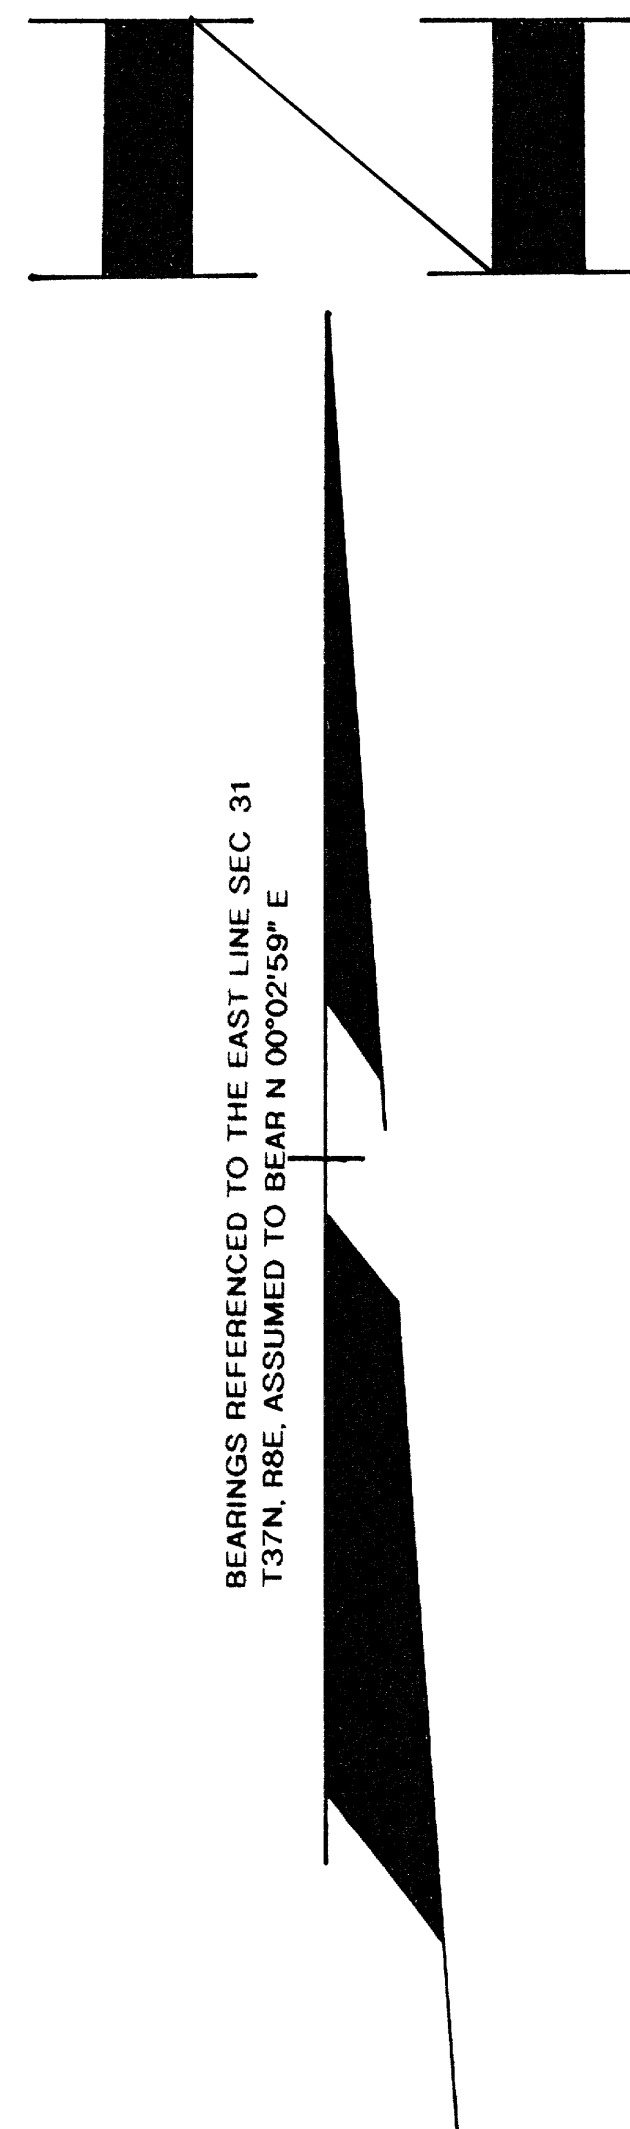


I, WILLIAM E. BANDOW, HEREBY CERTIFY THAT I HAVE SURVEYED THE ABOVE PARCEL OF LAND UNDER THE DIRECTION OF MR. BOB WOLFE AND THAT THE ABOVE MAP IS A TRUE AND CORRECT REPRESENTATION OF THE LANDS SURVEYED TO THE BEST OF MY KNOWLEDGE AND BELIEF. THAT I HAVE PROVIDED A DESCRIPTION OF THE PARCEL ON A SEPARATE SHEET THAT I HAVE COMPLIED WITH THE PROVISIONS OF AE 7 OF THE WISCONSIN ADMINISTRATIVE CODE

William E Bandow      9-27-96  
WILLIAM E BANDOW      DATE

**LEGEND:**

- SET 1"X 24" IRON PIPE
- ⬡ FOUND ONEIDA CO MONUMENT

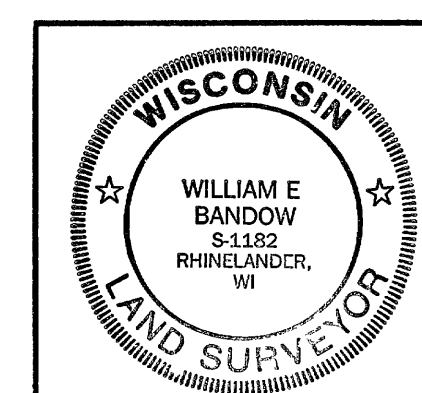

SURVEY FOR  
**BOB WOLFE**

SCALE 1"= 30'		DATE 9/11/96	DWN BY JB
DWG. NO. <b>9673</b>	<b>GENISOT AND ASSOCIATES, INC.</b> RHINELANDER, WIS.		