LOCATED IN GOV'T. LOTS 3 AND 4, SECTION 12, T38N, R9E, TOWN OF SUGAR CAMP, ONEIDA COUNTY, WISCONSIN

## SURVEY TITLE CERTIFICATE


THE LOCATION AND SIZE OF ALL SEMUCTURES THEREON, FENCES, APPARENT EASEMENTS, ROADWAYS AND VISIBLE ENCHBOACHMENTS, IF ANY "

" THIS SURVEY IS MADE FOR THE USE OF THE PRESENT OWNERS OF THE PROPERTY AND ALSO THOSE WHO PERCHASE MORTGAGE OR GUARANTEE THE TITLE THERETO, AND AS TO THEM THIS SURVEY IS A TRUE AND CORRECT TO THE BEST OF MY KNOWLADGE AND BELIEF, AND THAT I HAVE COMPLIED WITH THE APPLICABLE REQUIREMENTS OF CHAPTER A 1 7 OF THE WISCONSIN ADMINISTRATIVE CODE'S MINIMUM STANDARDS FOR PROPERTY SURVEYS

DATE AT RHINELANER, WI. THIS 20TH DAY OF AUGUST 1997

WILLIAM E BANDOW

I. WILLIAM E. BANDOW, HEREBY CERTS Y THAT I HAVE SURVEYED THE ABOVE PARCEL OF LAND UNDER THE DIRECTION OF JEROME SMITH AND THAT THE ABOVE MAP IS A TRUE AND CORRECT REPRESENTATION OF THE LANDS SURVEYED TO THE BEST OF MY KNOWLEDGE AND BELIEF. THAT I HAVE PROVIDED A DESCRIPTION OF THE PARCEL ON A SEPARATE SHEET, THAT I HAVE COMPLIED WITH THE PROVISIONS OF AE 7 OF THE WISCONSIN ADMINISTRATIVE CODE.

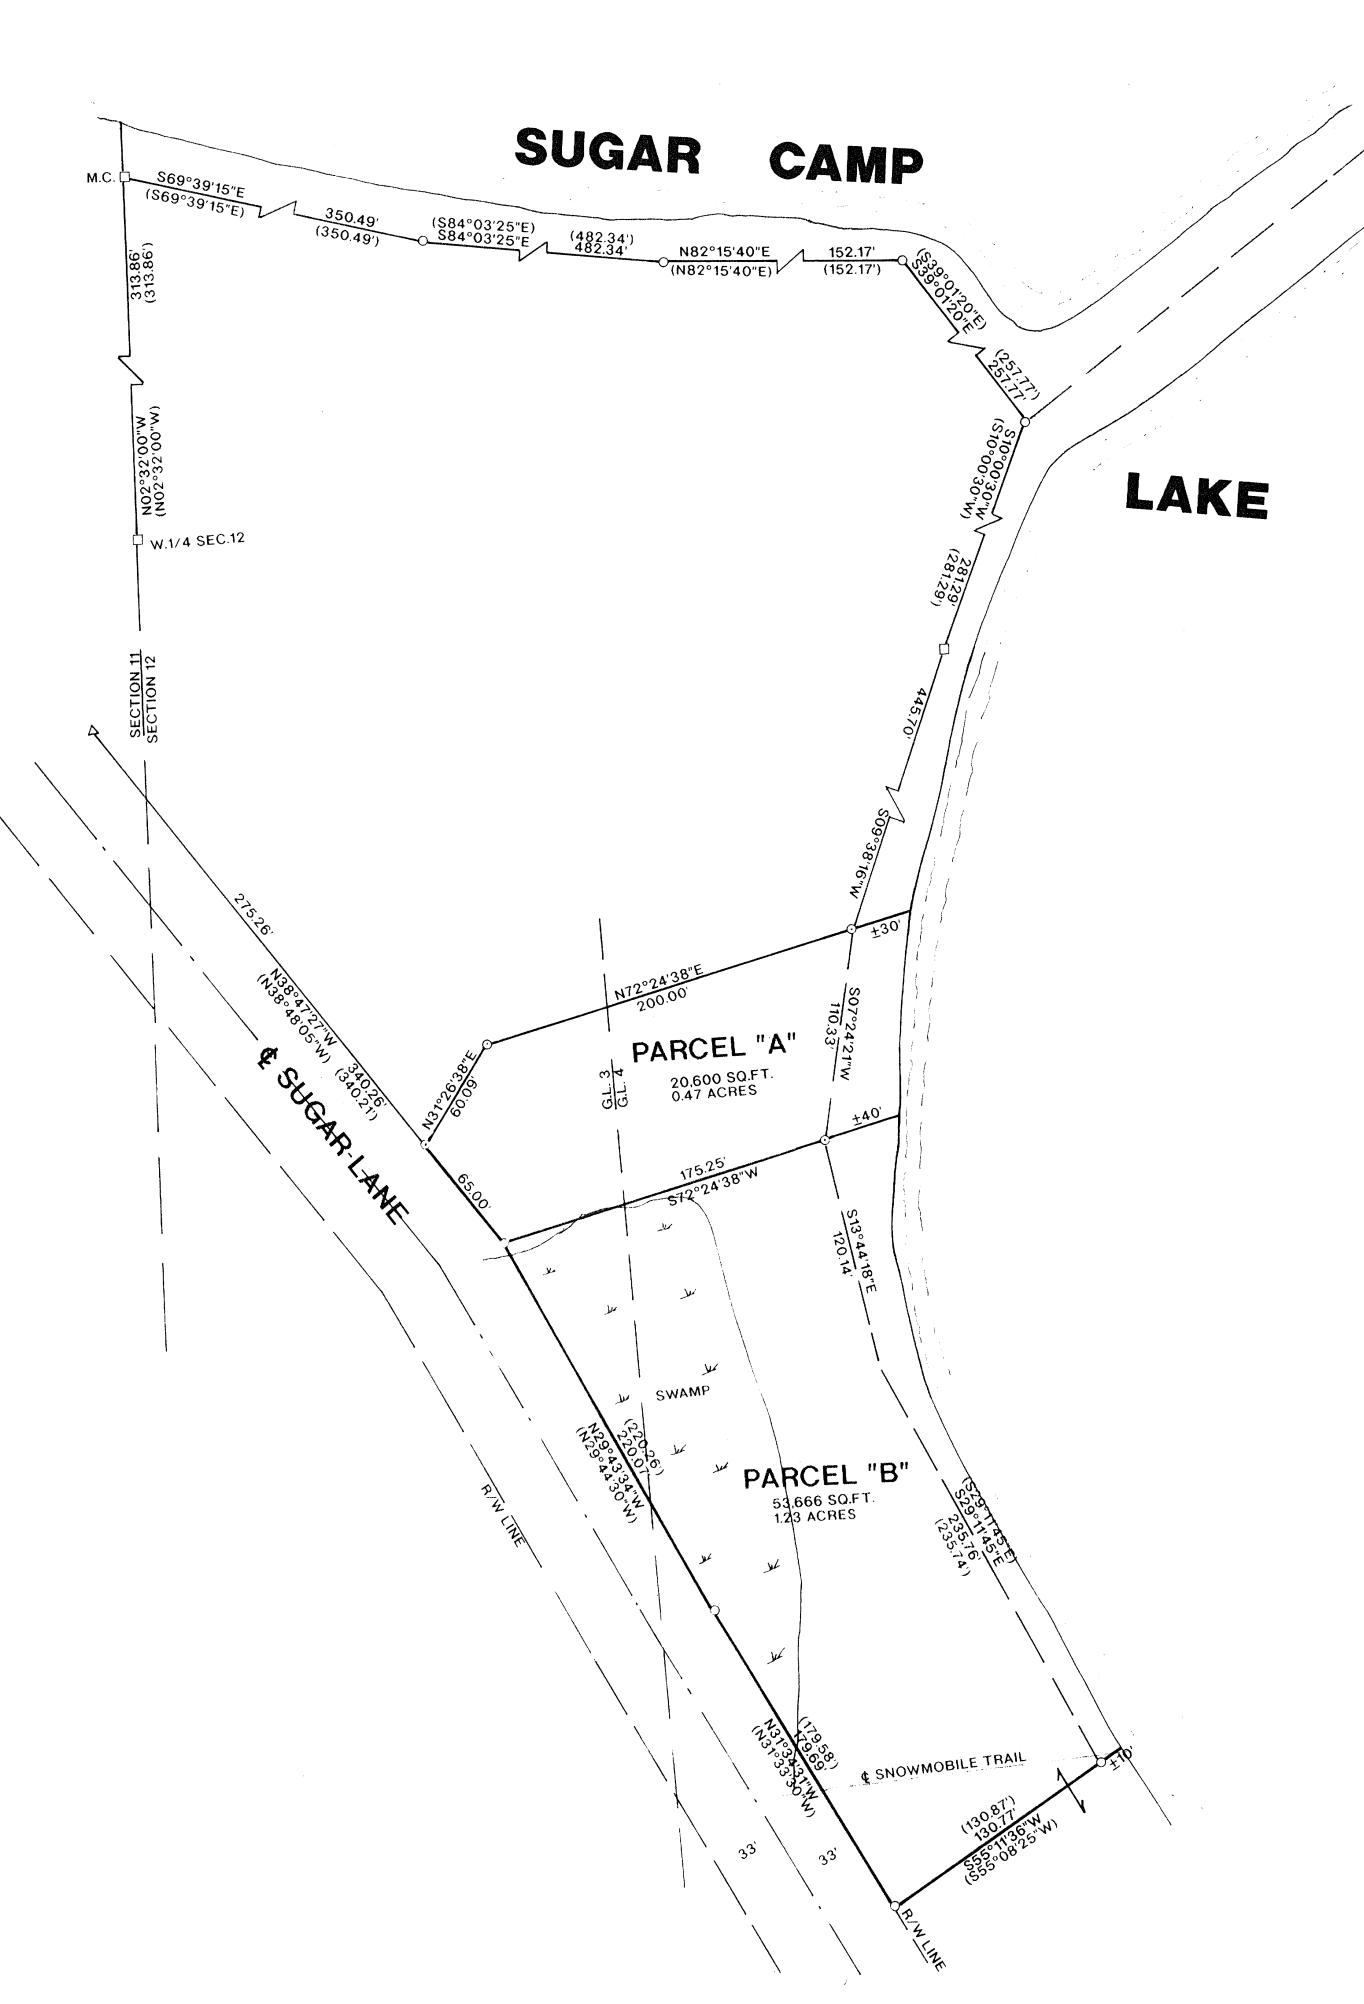

## LEGEND

- ☐ FOUND BRASS CAPPED CONCRETE MONUMENT
- O FOUND 1" IRON PIPE
- ⊙ SET 1" X 24" IRON PIPE
- ∆ FOUND RAILROAD SPIKE
- ( ) RECORDED AS

NOTE: PARCEL "B" TO BE ATTACHED TO THE LANDS LYING SOUTHEASTERLY AND NOT SOLD SEPARATELY UNLESS APPROVED BY ONEIDA COUNTY PLANNING AND ZONING OFFICE. AREA DOES NOT INCLUDE THE LANDS BETWEEN THE MEANDER LINE AND THE HIGH WATER MARK OF SUGAR CAMP LAKE

WILLIAM E. BANDOW \$-1182 RHINELANDER, WI

SURVEY FOR

JEROME SMITH

DATE 08/20/97 DWN. BY K.B.

9771 GENISOT AND ASSOCIATES, INC.
RHINELANDER, WIS.