


### LOCATION SKETCH

LOCATED IN GOV'T LOT 5, 6, AND 11, SEC. 29, T37N  
R9E, TOWN OF PINE LAKE, ONEIDA COUNTY, WI.

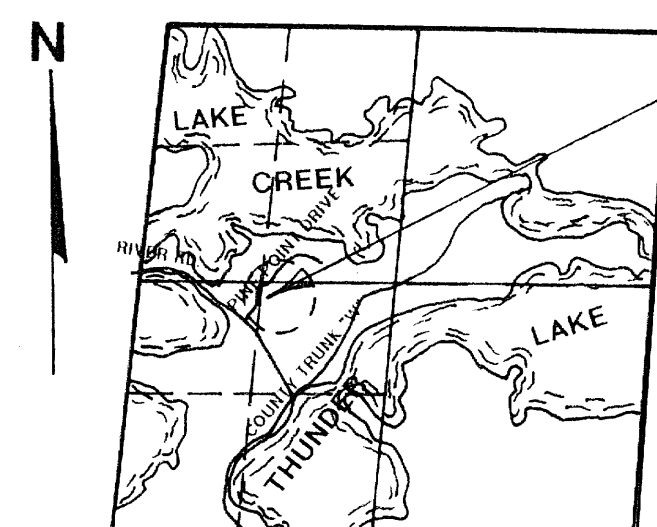

## LEGEND

- LEGEND**  
 ▲ FOUND P.K. NAIL  
 ○ FOUND 1 1/2" IRON PIPE  
 ● FOUND 1 1/4" IRON PIPE  
 ● FOUND 1" IRON PIPE  
 ○ SET 1" X 24" IRON PIPE  
 ( ) RECORDED AS  
 ■ FOUND STEEL FENCE POST


I, RUSSELL F. BROWN, HEREBY CERTIFY THAT I HAVE SURVEYED THE ABOVE PARCEL OF LAND UNDER THE DIRECTION OF TOM QUANDT AND THAT THE ABOVE MAP IS A TRUE AND CORRECT REPRESENTATION OF THE LANDS SURVEYED TO THE BEST OF MY KNOWLEDGE AND BELIEF. THAT I HAVE PROVIDED A DESCRIPTION OF THE PARCEL ON A SEPARATE SHEET. THAT I HAVE COMPLIED WITH THE PROVISIONS OF AE 7 OF THE WISCONSIN ADMINISTRATIVE CODE.

Russell F Brown      1/14/98  
 \_\_\_\_\_  
 RUSSELL F. BROWN      DATE

REVISED 1/6/98 TO SHOW PARCEL "C"

REVISED 10/17/94 TO SHOW CHANGES IN LOT LINES ADJOINING VOL.344 PG. 645, K.B.

REVISED TO SHOW AREA TO BE PURCHASED 8/12/94 R.B.

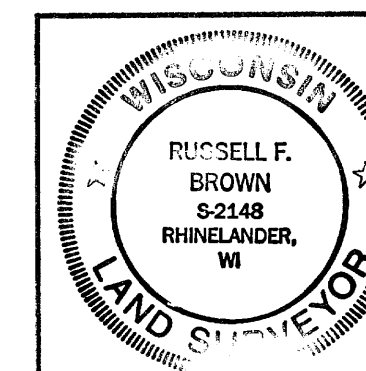

SURVEY FOR  
TOM QUANDT SR.

SCALE 1"=50' DATE 08/11/94 DWN. BY K.B.  
DWG. NO. 9407 GENISOT AND ASSOCIATES, INC.  
RHINELANDER, WIS.