

MAP # C1511  
DATE FILED NOV 06 1998  
BY [Signature]  
DESCRIPTION FILED  
ONEIDA CO. SURVEYOR'S OFFICE

SECTION 31  
T.36N.-R.IIE.  
TOWN OF MONICO,  
ONEIDA COUNTY, WI.

-LEGEND-

- 1" Iron Pipe w/ 2" Alloy Cap Set
- 1" Iron Pipe w/ 2" Brass Cap Found
- ⊙ 2-1/4" Alum. Pipe w/ 3-1/4" Alloy Cap Set
- ⊙ Railroad Spike in Road w/ Ref. Mon. Set
- ⊙ 1" Iron Pipe in Road w/ Ref. Mon. Found
- ⊙ 2-1/2" Iron Pipe w/ Brass Cap Found
- ⊙ 2-1/4" Alum. Pipe w/ 3-1/4" Alloy Cap Found

-SURVEYOR'S CERTIFICATE-




I, Glen Barker, authorized by Consolidated Papers Inc., hereby certify that these described lines and parcel were surveyed under my direction and that the survey is correct to the best of my knowledge and belief.

Certified at Rhinelander, Wisconsin.

Date: 10-22-1998  
[Signature] Glen Barker W.R.L.S. No 1682



31-36-11

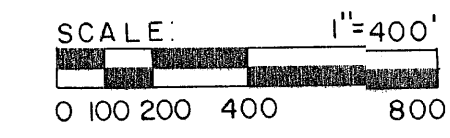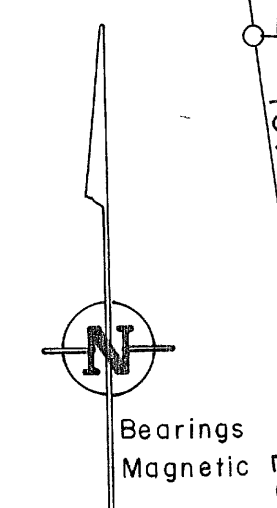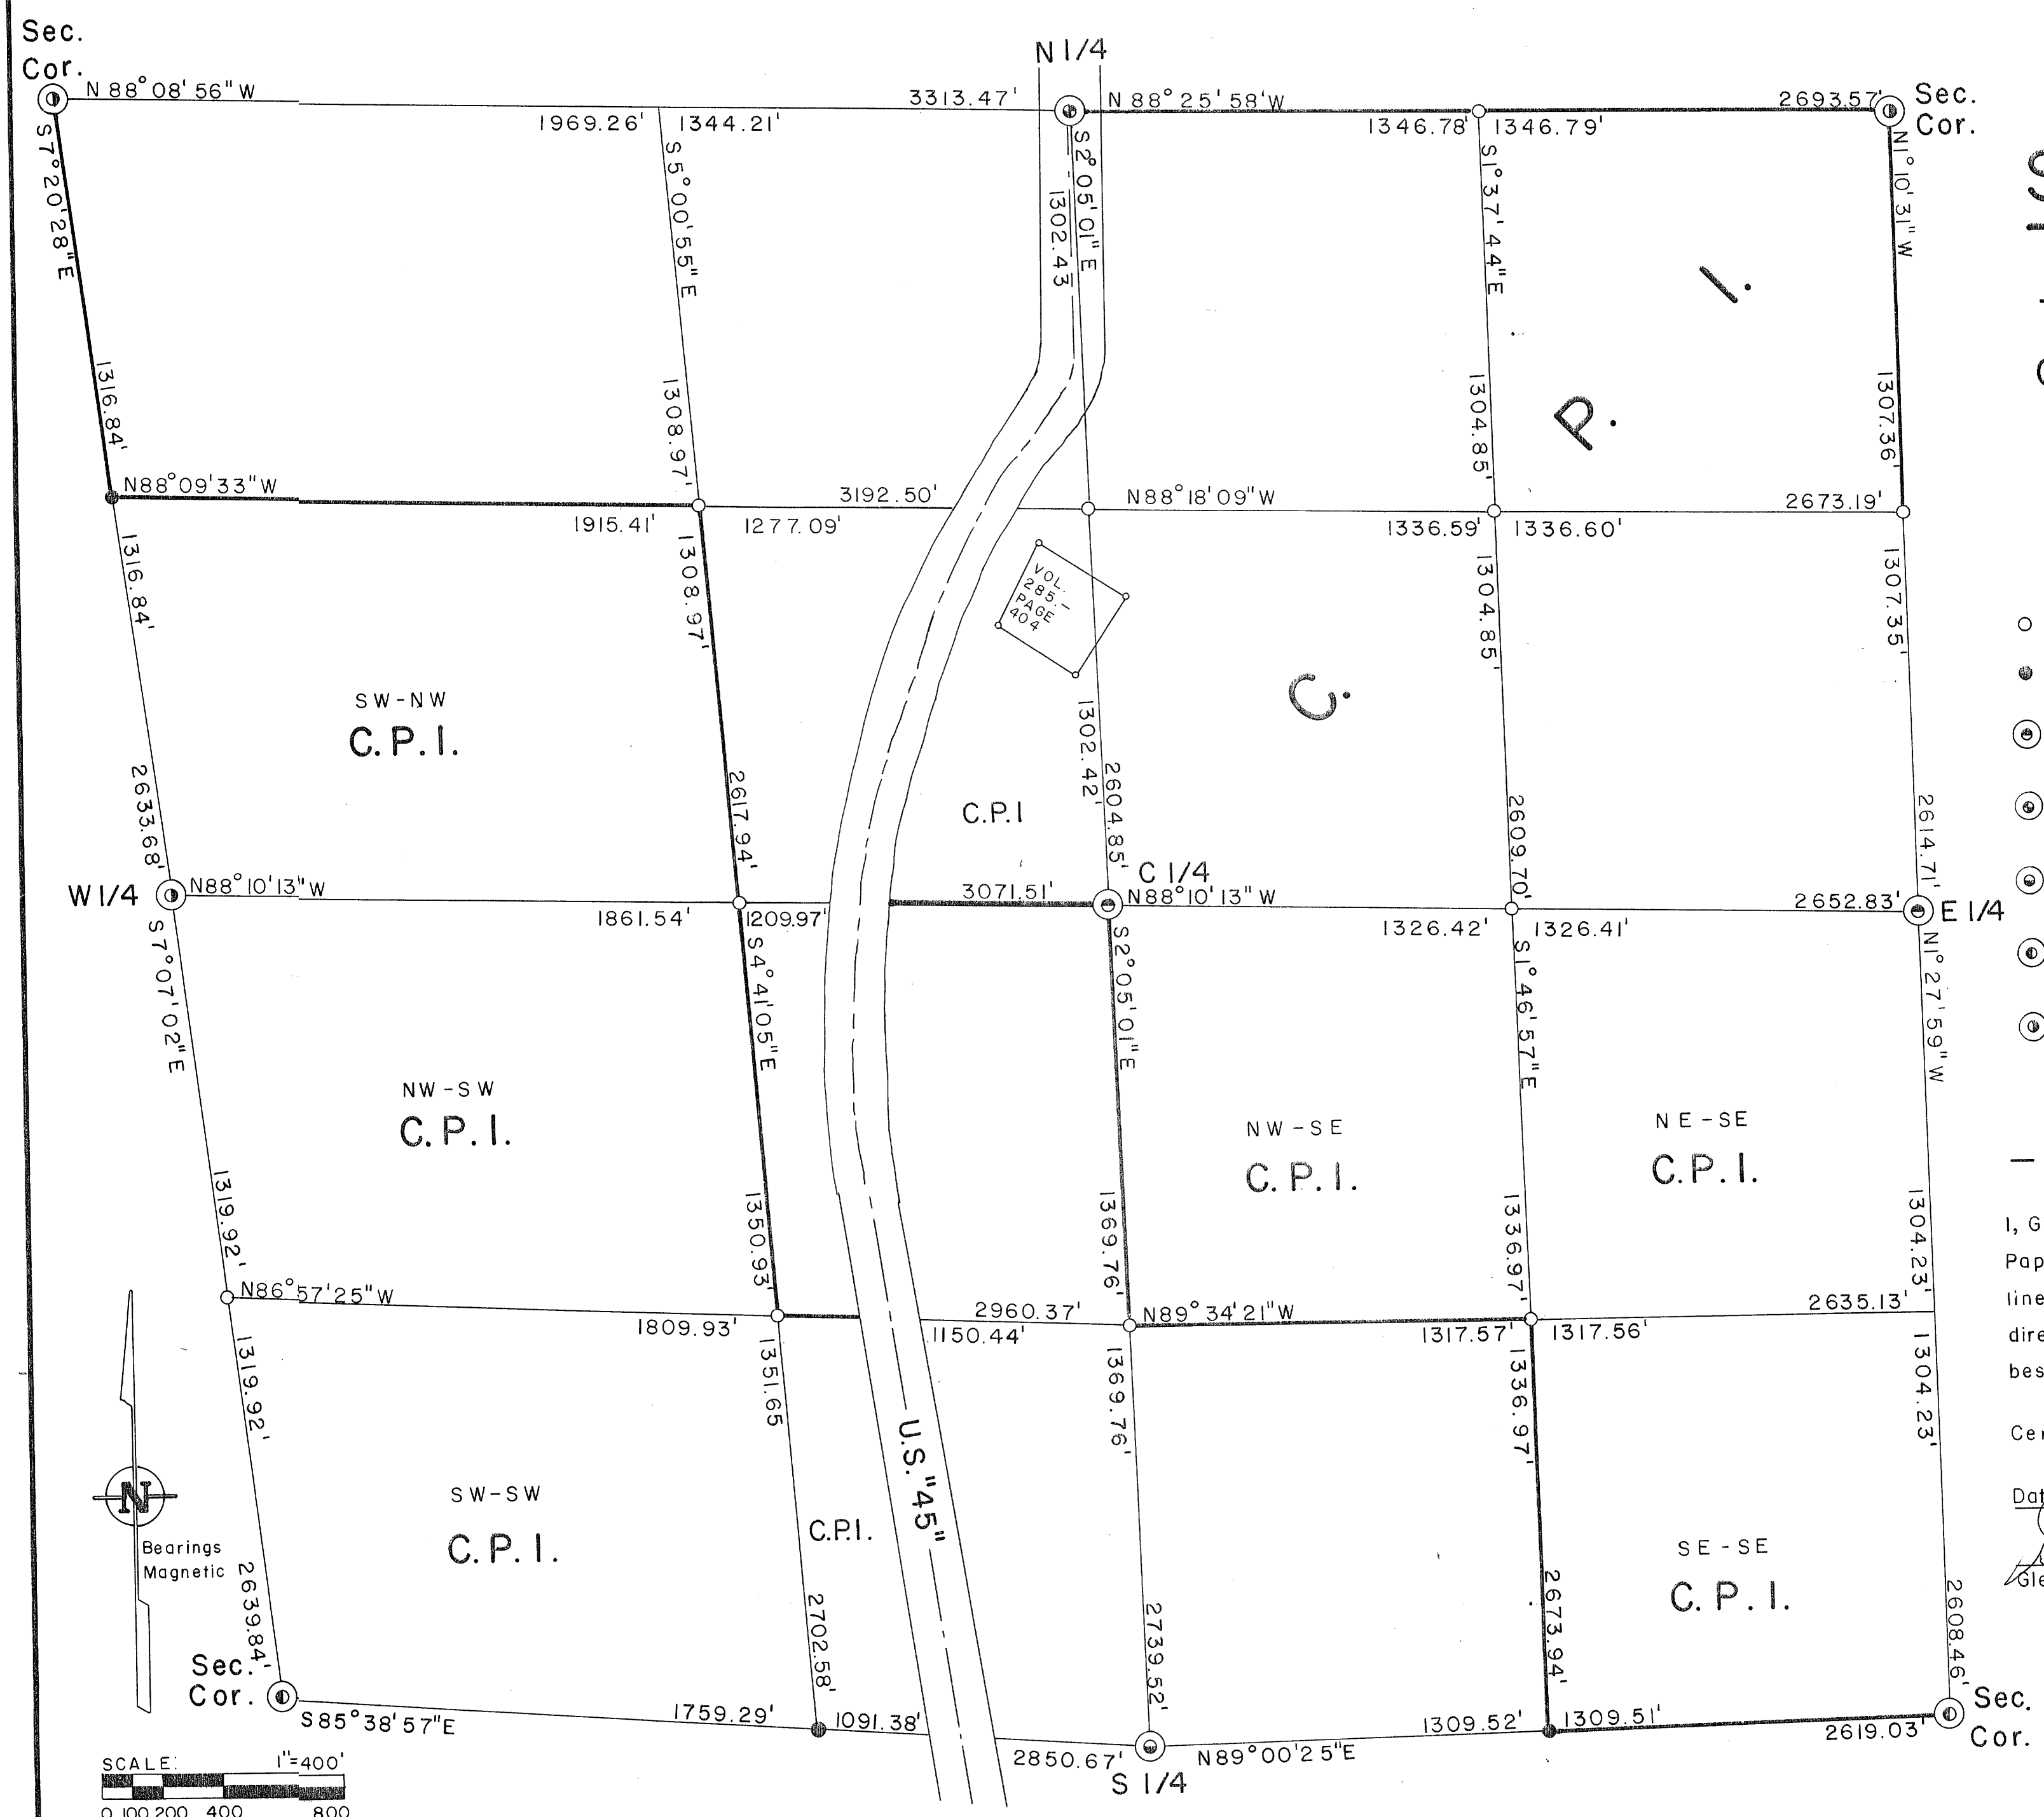

C1511  
NCS