**6** 1 3


LOCATED IN GOVERNMENT LOT 5, SECTION 17, T38N, R8E, TOWN OF NEWBOLD ONEIDA COUNTY, WISCONSIN

MAP # C 1 6 1 3

DATE FILED. GCT. 8. 8. ....

BY DESCRIPTION FILED.

ONEIDA CO. SURVEYOR'S OFFICE

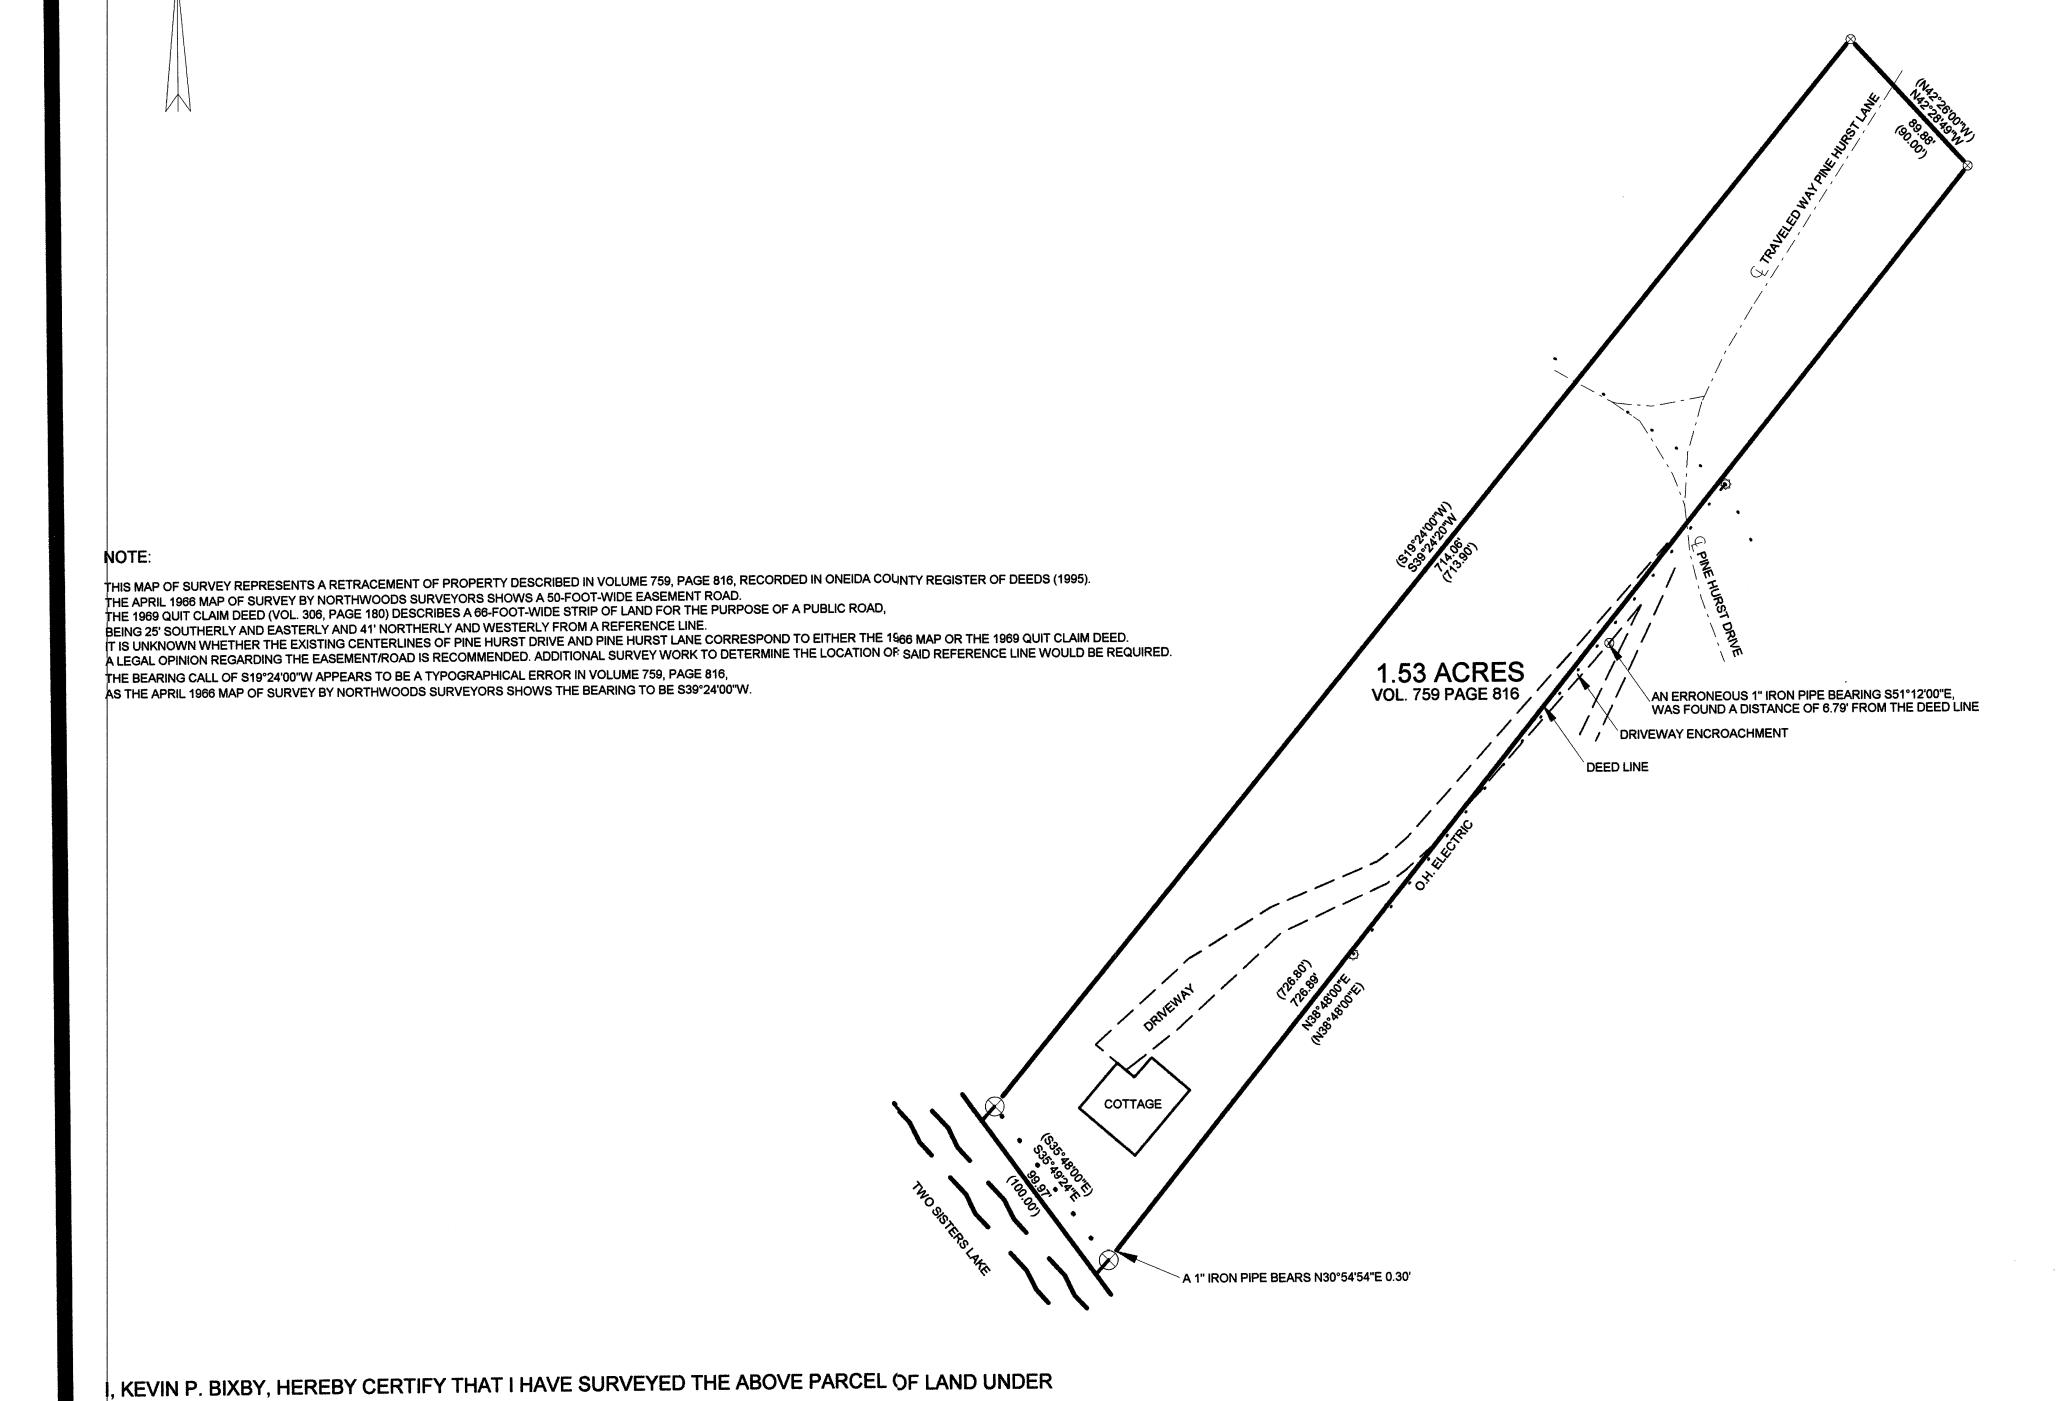


<u>LEGEND</u>

FOUND 1 1/4" IRON PIPE

FOUND 1" IRON PIPE

O POWER POLE

) RECORDED AS

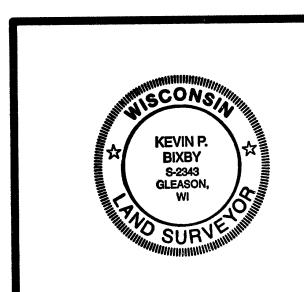

DWG. NO. **0004** 

BIXBY LAND SURVEYING, INC.
RHINELANDER, WISCONSIN

SURVEY FOR

JENNIFER AND SCOTT MORRIS

CRYSTAL LAKE, ILLINOIS

SCALE: 1" = 50' DATE: 9/01/99 DWN. BY: A. BIXB

c 1 3

KEVIN P. BIXBY R.L.S. 2343

THE DIRECTION OF JENNIFER MORRIS AND THAT THE ABOVE MAP IS A TRUE AND CORRECT

REPRESENTATION OF THE LANDS SURVEYED TO THE BEST OF MY KNOWLEDGE AND BELIEF

THAT I HAVE COMPLIED WITH THE PROVISIONS OF AE 7 OF THE WISCONSIN ADMINISTRATIVE CODE.

09/03/99

DATE

 $c_{I_{\mathscr{G}}}$