
LOCATED IN GOVERNMENT LOT 4, SECTION 5, T37N, R9E, AS RECORDED IN VOLUME 353, PAGE 252, TOWN OF PINE LAKE, ONEIDA COUNTY, WISCONSIN

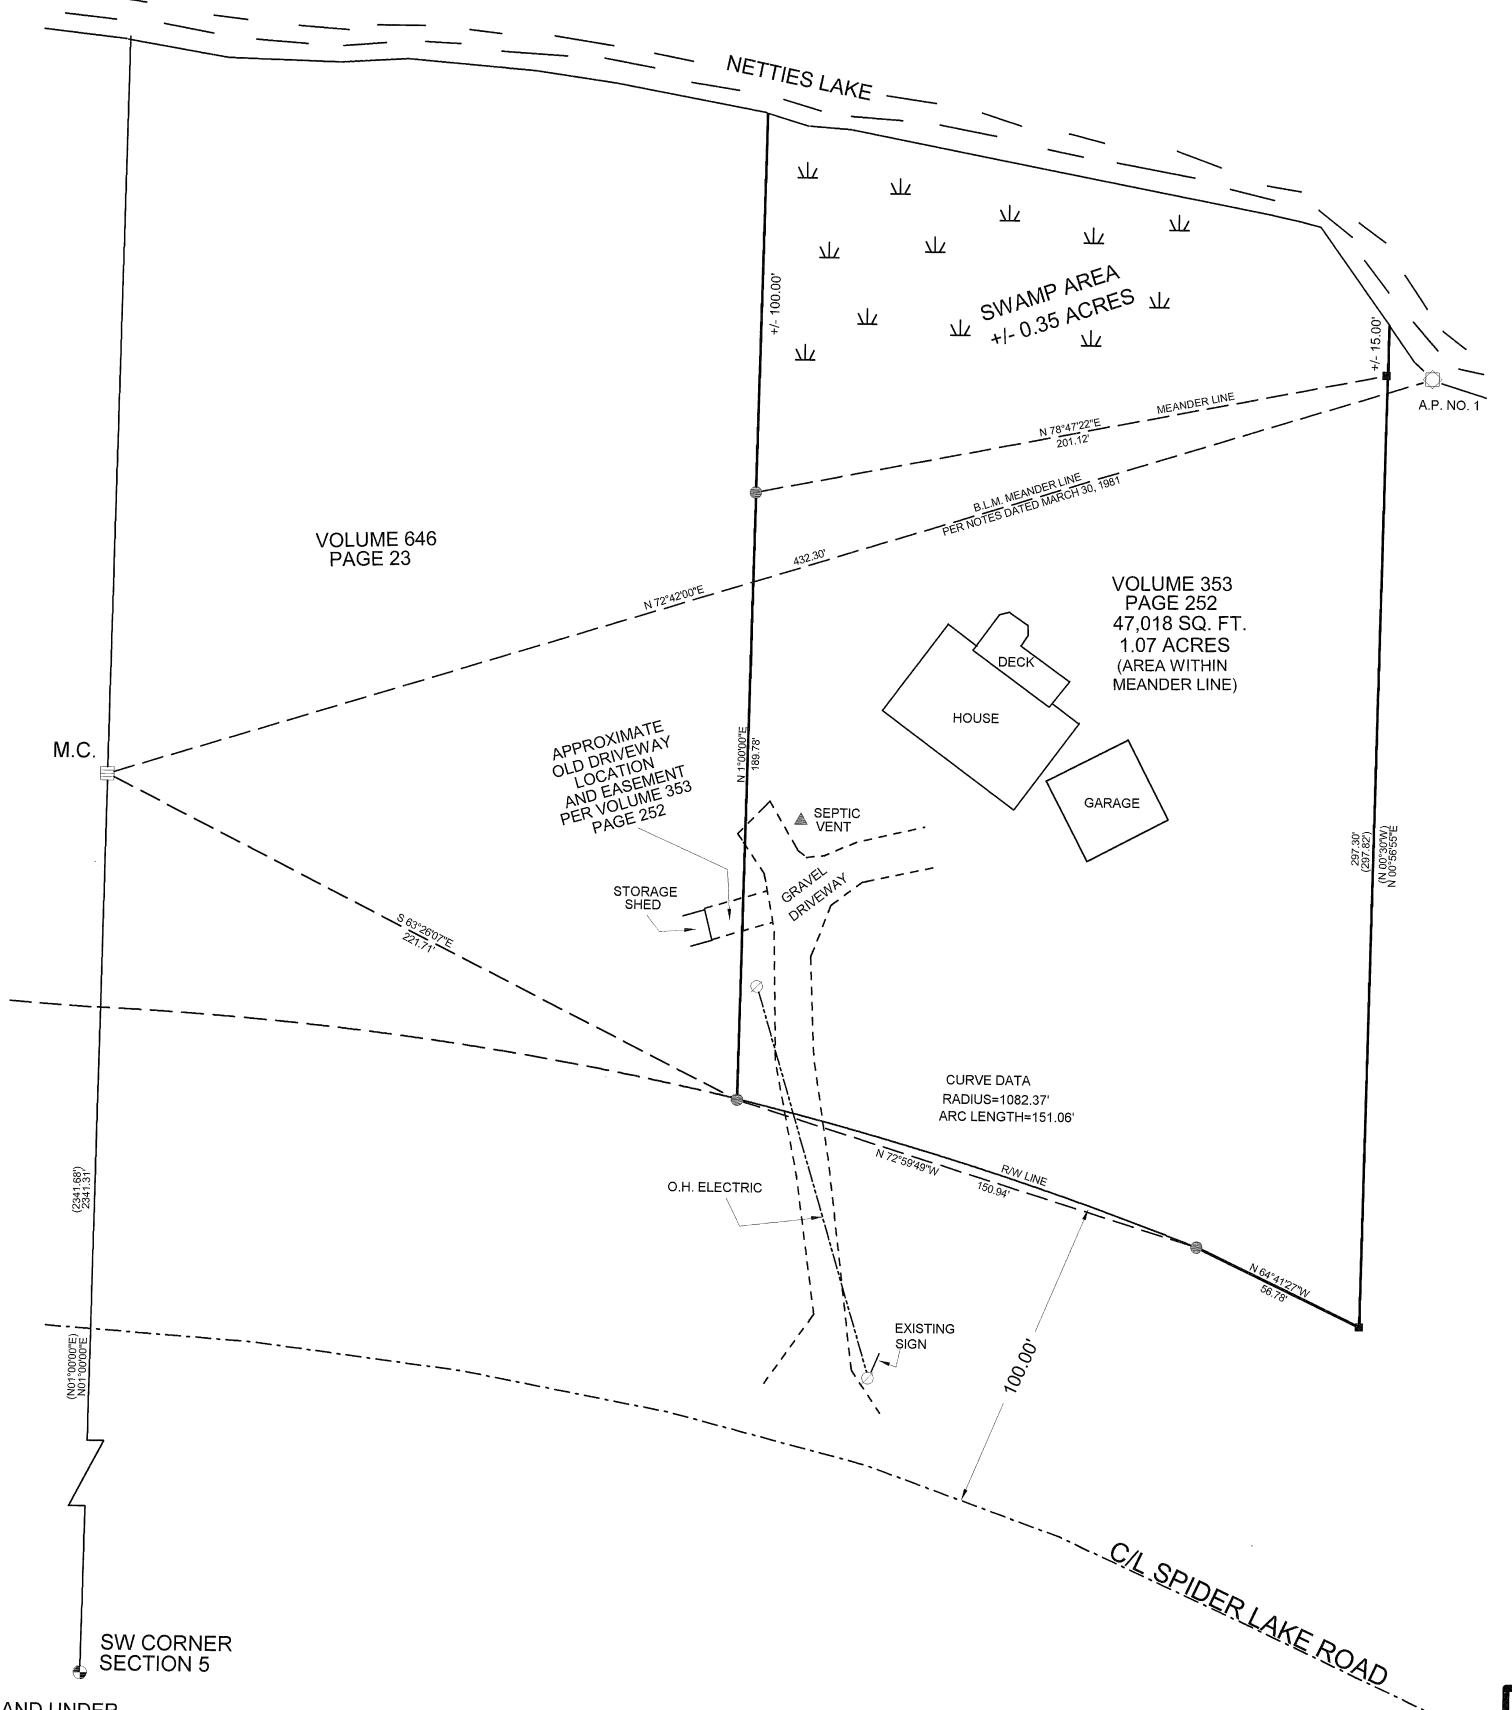

MAP # C1721

C.S.M. #389

LOT 1

LEGEND

- FOUND ONEIDA COUNTY MONUMENT
- FOUND 2" CAPPED, ALUMINUM MONUMENT
- SET 1" x 24" IRON PIPE
- FOUND 1" IRON PIPE
- ∅ POWER POLE
- CALCULATED POINT A.P. NO. 1
- () RECORDED AS



0061

BIXBY LAND SURVEYING, INC. RHINELANDER, WISCONSIN

SURVEY FOR

BARB AND WAYNE FISH

RHINELANDER, WISCONSIN

SCALE: 1" = 30' DATE: 7/25/00 DWN. BY: K.B.

I, ≰EVIN P. BIXBY, HEREBY CERTIFY THAT I HAVE SURVEYED THE ABOVE PARCEL OF LAND UNDER THE DIRECTION OF BARB AND WAYNE FISH AND THAT THE ABOVE MAP IS A TRUE AND CORRECT REPRESENTATION OF THE LANDS SURVEYED TO THE BEST OF MY KNOWLEDGE AND BELIEF THAT I HAVE COMPLIED WITH THE PROVISIONS OF AE 7 OF THE WISCONSIN ADMINISTRATIVE CODE.

KĖVIN P. BIXBY R.L.S. 2343 DATE

NOTE: TOTAL AREA OF PARCEL IS +/- 1.42 ACRES. TITLE SEARCH MAY BE NEEDED TO DETERMINE THE STATUS OF THOSE LANDS OMITTED FROM THE ORIGINAL GOVERNMENT SURVEY AND THE B.L.M. SURVEY FROM 1980

THAT LIE BETWEEN THE ORDINARY HIGH WATER MARK OF NETTIES LAKE AND THE BUREAU OF LAND MANAGEMENTS MEANDER LINE.