MAP # C1774 DATE FILED MAR 1 6 2001 DESCRIPTION FILED.

ONEIDA CO. SURVEYOR'S OFFICE

SURVEY OF


PARTS OF SECTIONS 17, 18, AND 20 ALL IN


TOWNSHIP 39N, RANGE 6E MINOCQUA TOWNSHIP ONEIDA COUNTY, WISCONSIN

DESCRIPTION

The Southwest Quarter of the Northwest Quarter, and the Southeast Quarter of the Northwest Quarter, and the Southwest Quarter of the Northeast Quarter, and the Northwest Quarter of the Southeast Quarter, and the Northwest Quarter of the Southeast Quarter, and the Southwest Quarter of the Southeast Quarter, and the Southwest Quarter, all in Section 17, and also the Northwest Quarter, and the Southeast Quarter, all in Section 18 and also the Northwest Quarter of the Northwest Quarter, and the Northeast Quarter of the Northwest Quarter, all in Section 20, all being in Township 39 North, Range 6 East, Minocqua Township, Oneida County, Wisconsin.


Subject to Sutton Road, and easements, restrictions, and reservations of record.

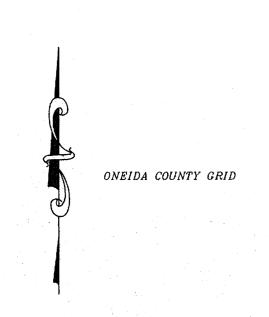

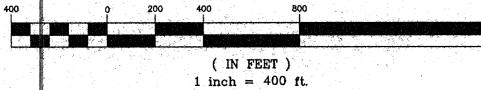

- DENOTES ALUMINUM CAPPED IRON PIPE FOUND IN PLACE
- DENOTES 1" IRON PIPE FOUND IN PLACE
- DENOTES 1 1/2" IRON PIPE FOUND IN PLACE
- DENOTES 2" IRON PIPE FOUND IN PLACE
- DENOTES 4" IRON PIPE FOUND IN PLACE
- O DENOTES 1" SET IRON PIPE



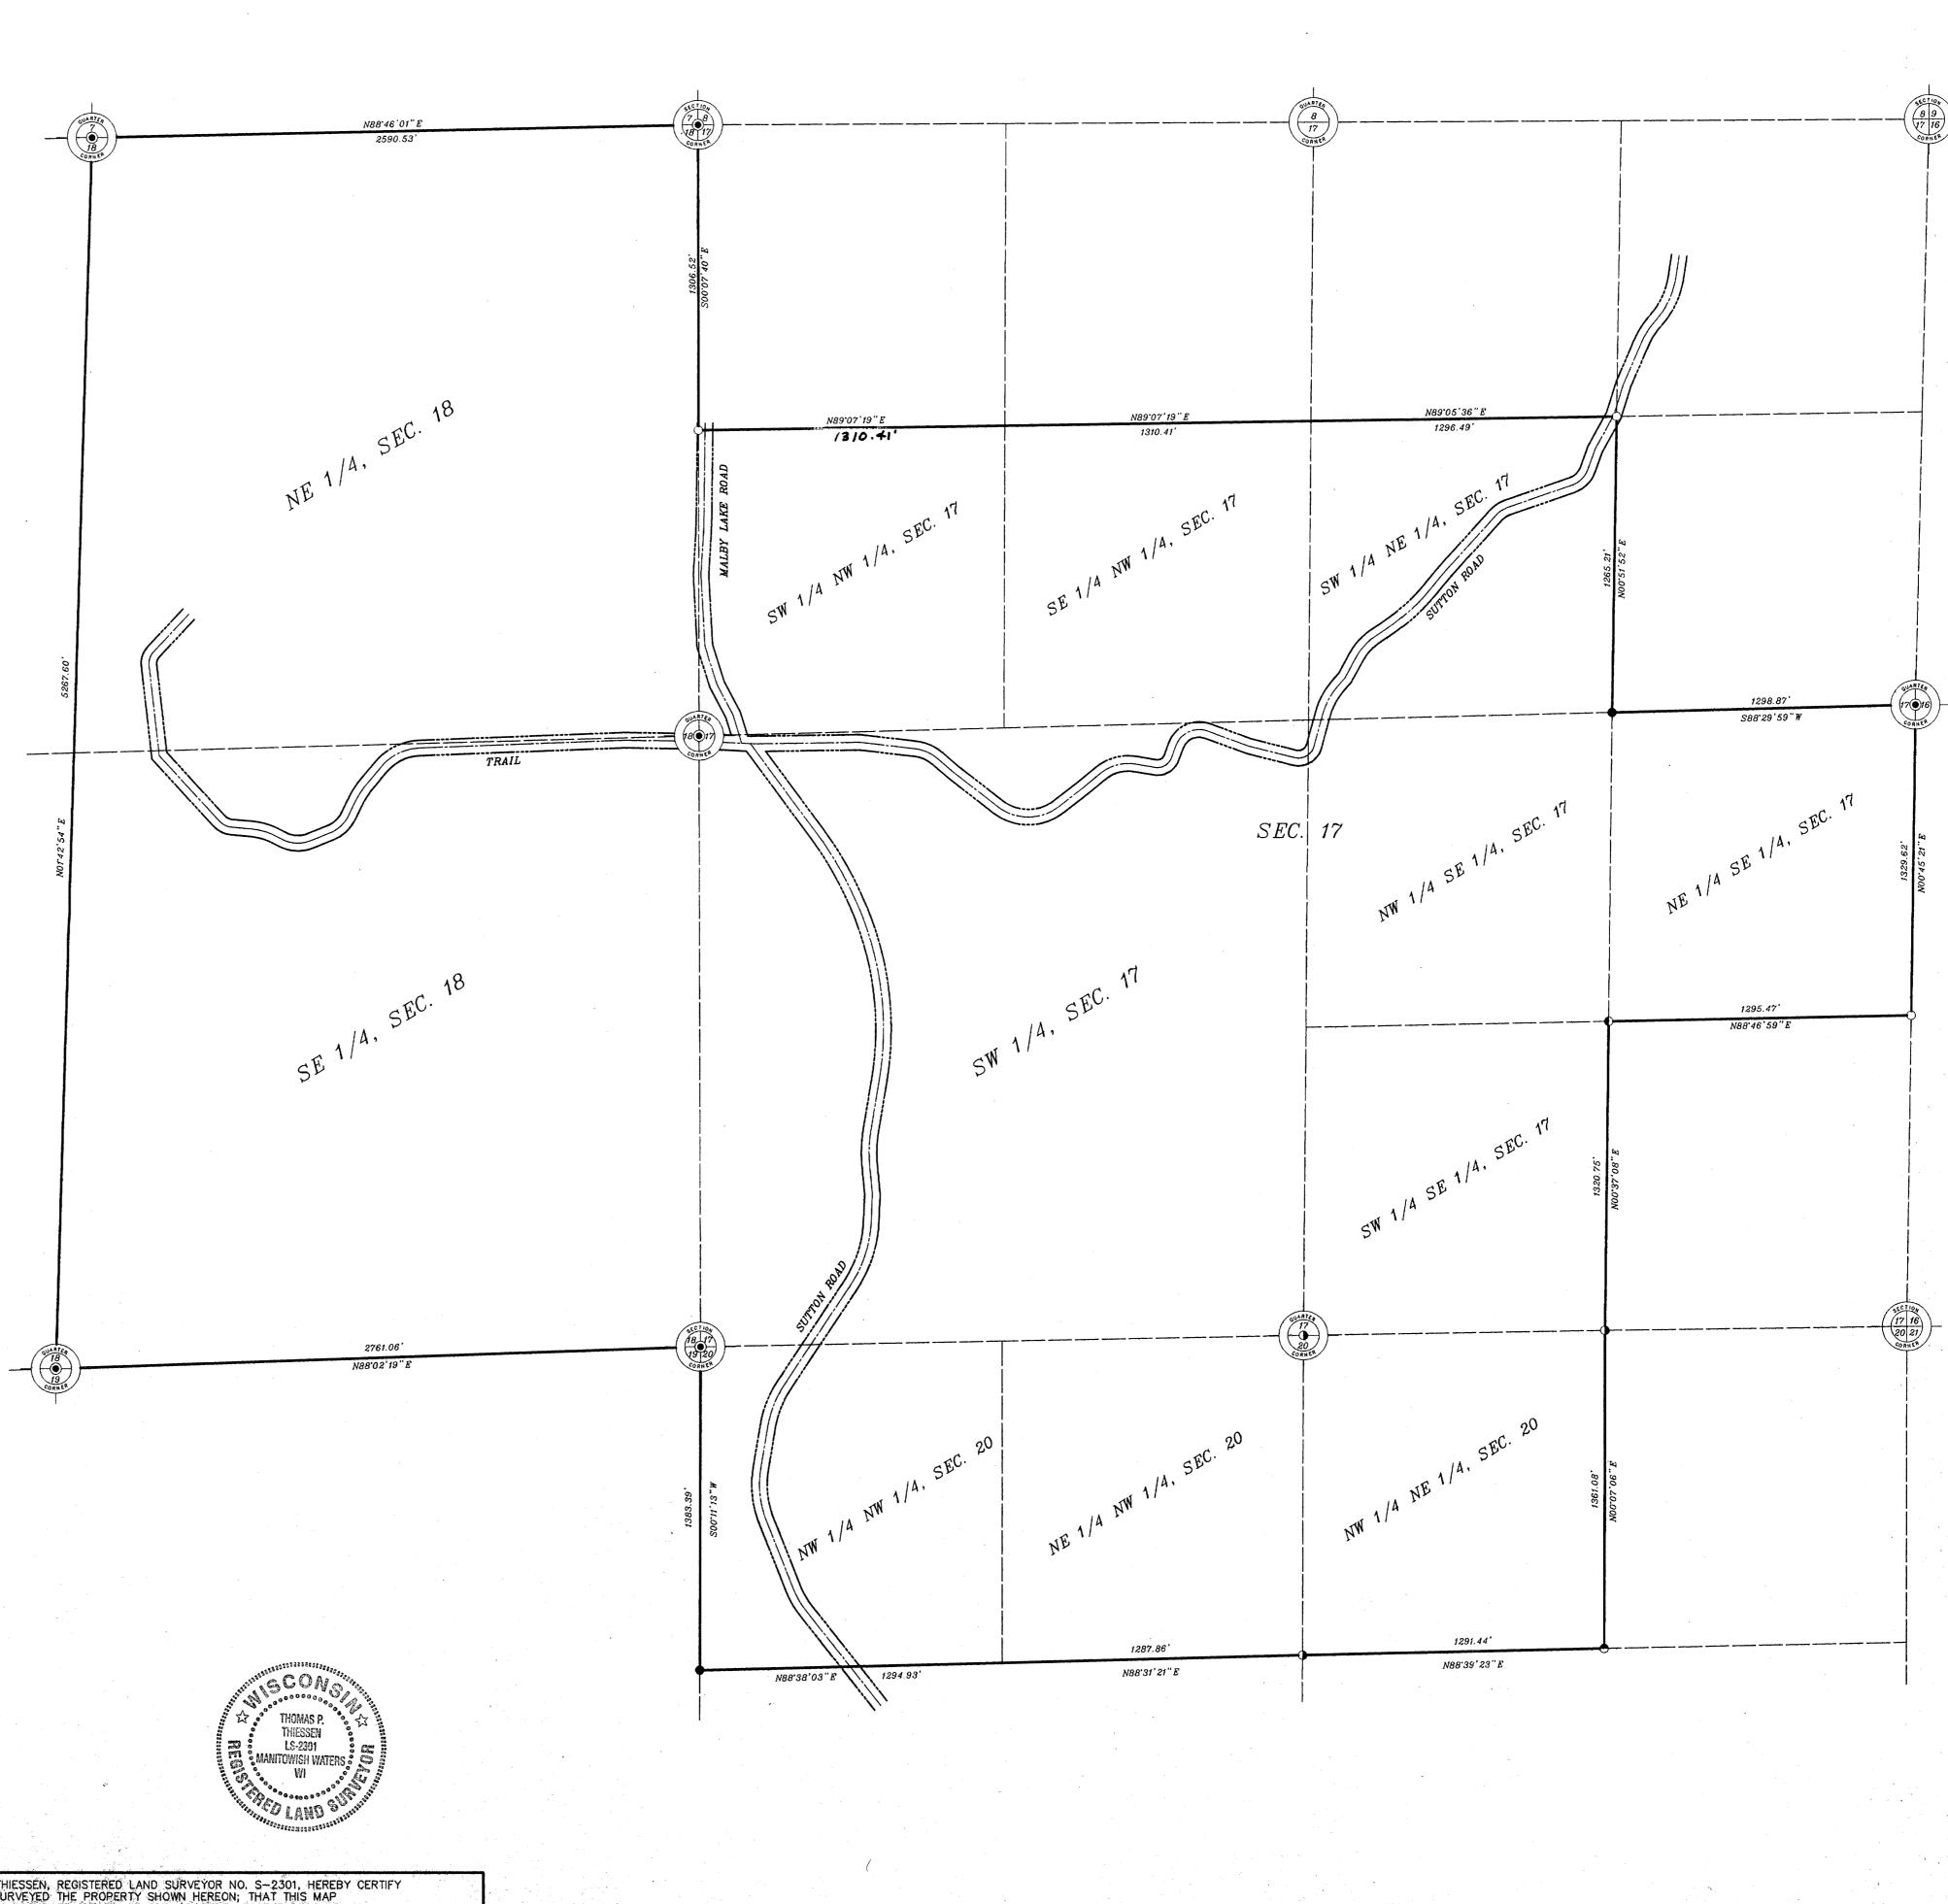

CHECKED BY: JMT