


MAP # C1977
DATE FILED 4/13/2003
BY
DESCRIPTION FILED
ONEIDA CO. SURVEYOR'S OFFICE

Part of
GOVERNMENT LOT 5
SECTION 3, TOWNSHIP 38 NORTH, RANGE 7 EAST
Lake Tomahawk Township
Oneida County, Wisconsin

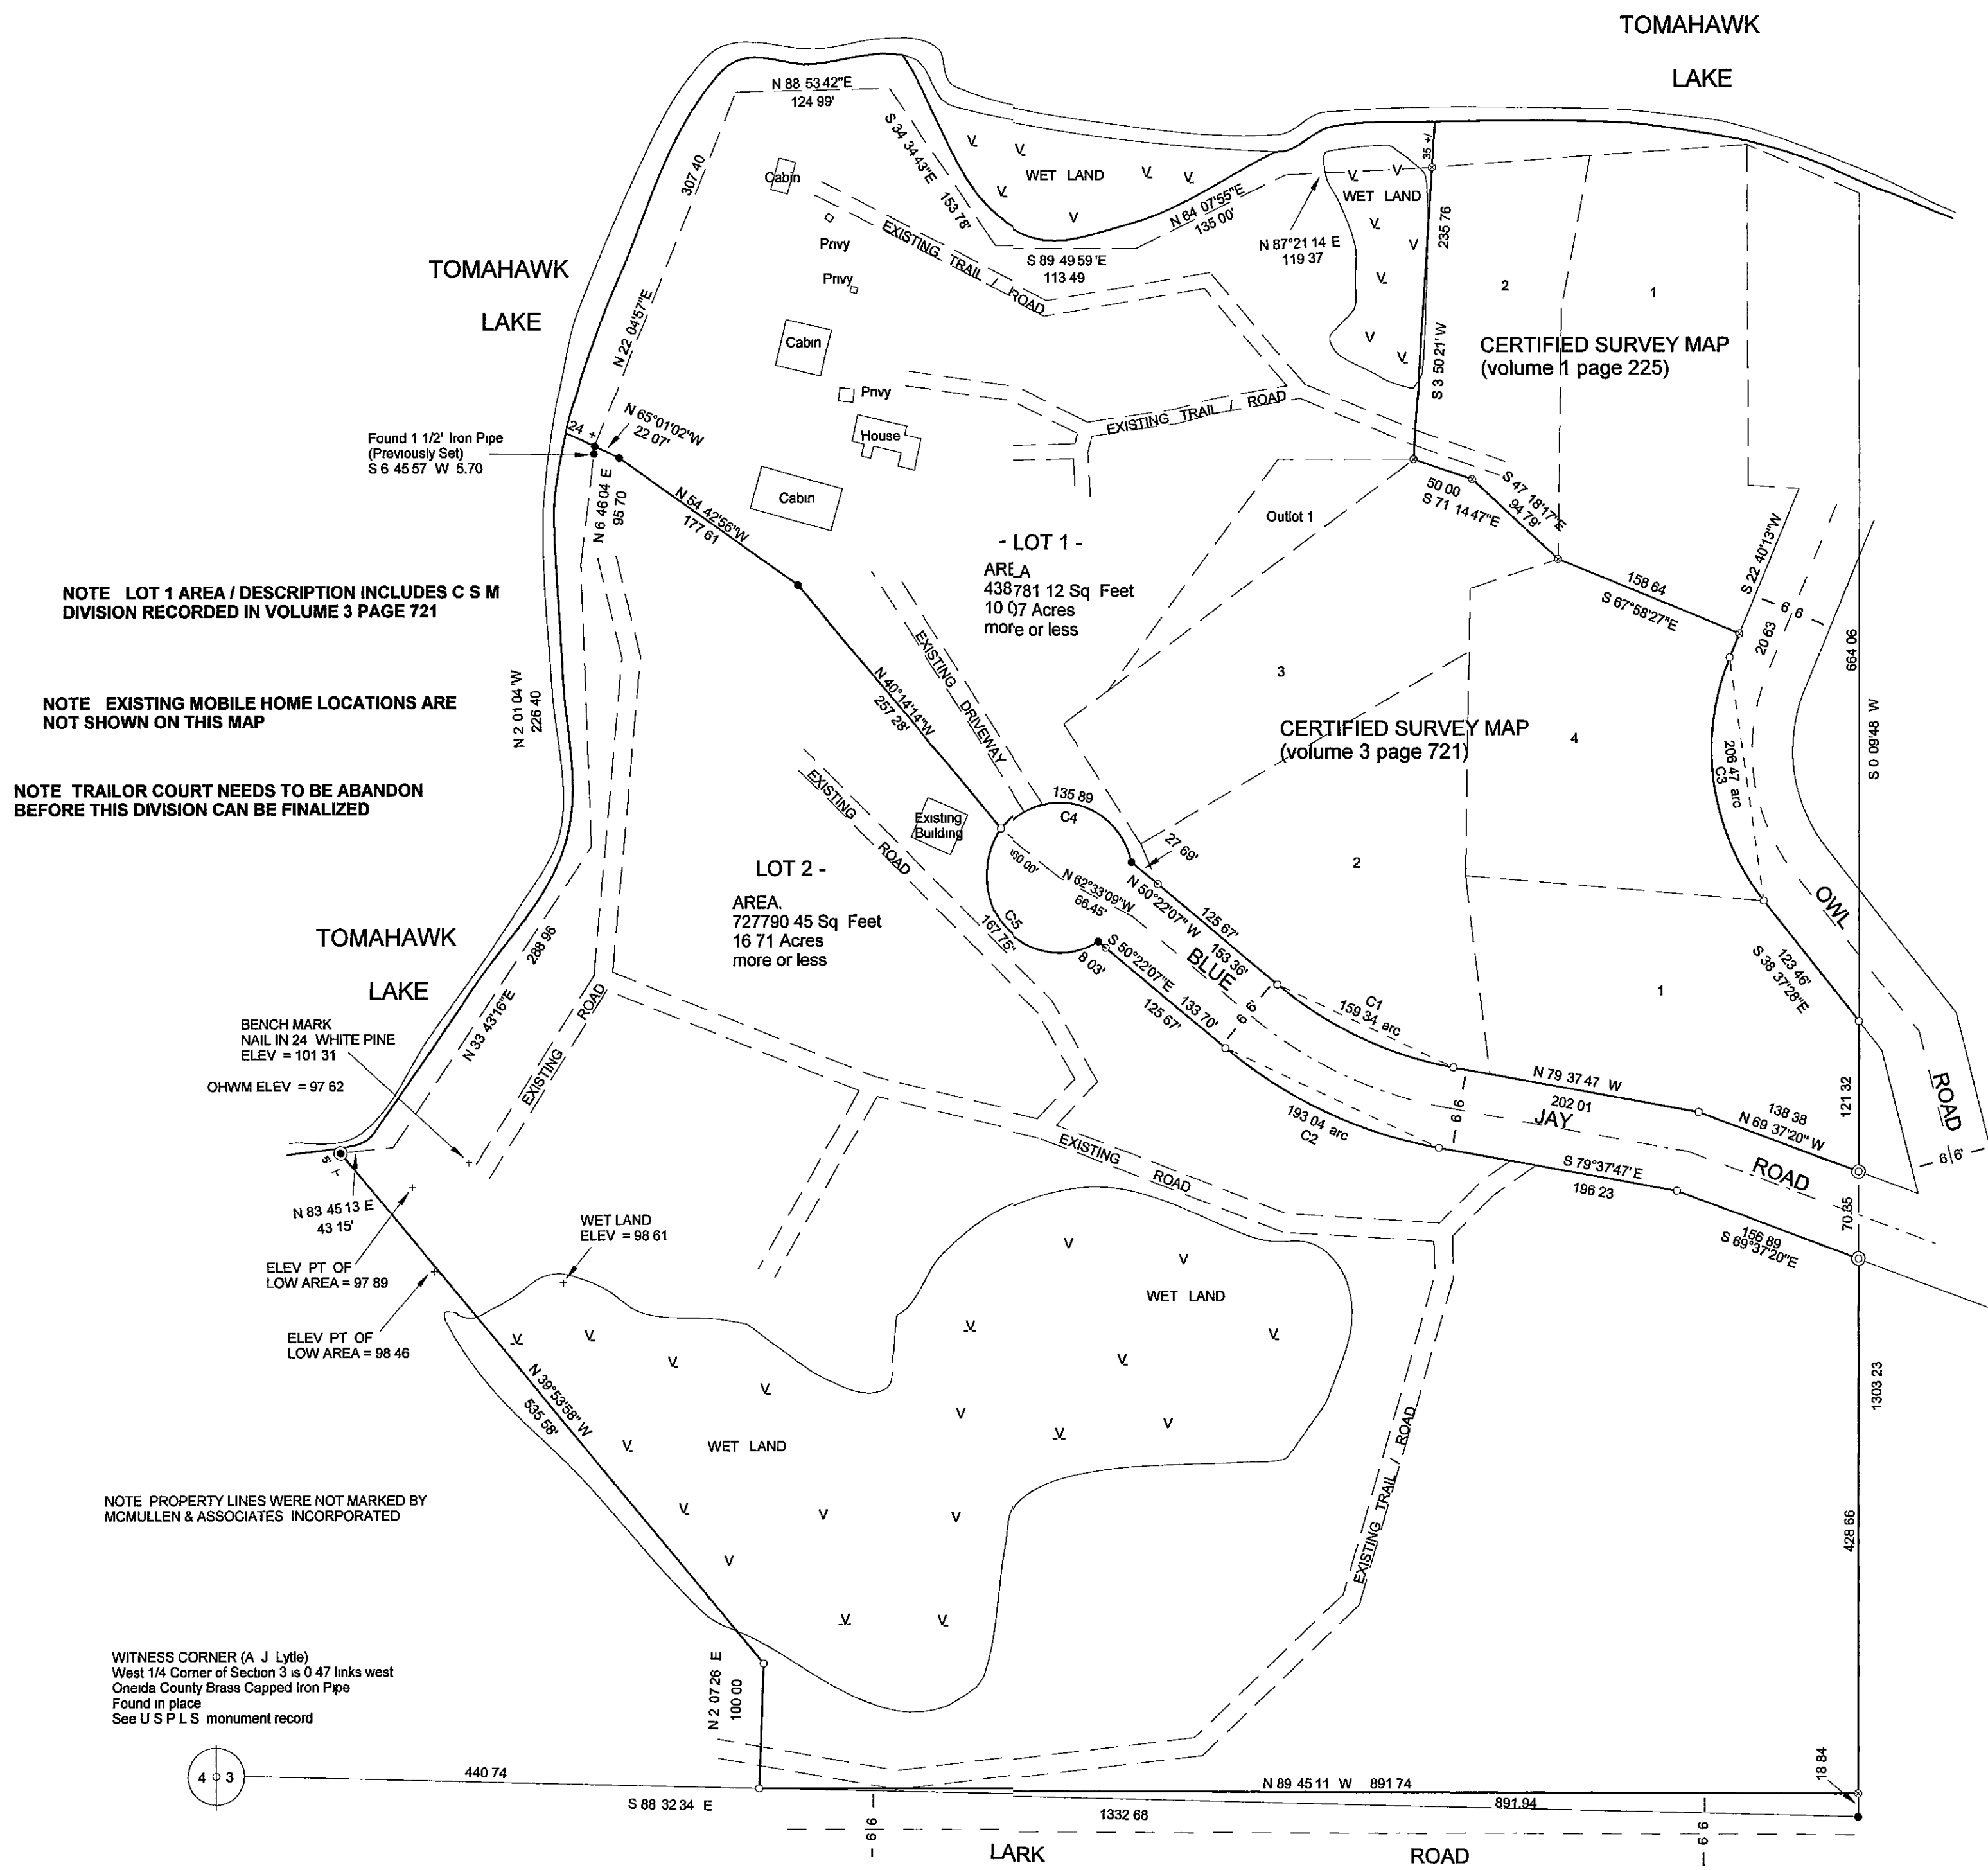

NOTE LOT 1 AREA / DESCRIPTION INCLUDES C S M DIVISION RECORDED IN VOLUME 3 PAGE 721

NOTE EXISTING MOBILE HOME LOCATIONS ARE NOT SHOWN ON THIS MAP

NOTE TRAILOR COURT NEEDS TO BE ABANDON BEFORE THIS DIVISION CAN BE FINALIZED


NOTE PROPERTY LINES WERE NOT MARKED BY MCMULLEN & ASSOCIATES INCORPORATED

WITNESS CORNER (A. J. Lytle)
West 1/4 Corner of Section 3 is 0.47 links west
Oneida County Brass Capped Iron Pipe
Found in place
See U.S.P.L.S. monument record

Magnetic North based on the south line of Government Lot 5 which bears S 88° 32' 34" E

Scale 1 = 100
0 50 100 200'

LEGEND
○ 3/4" Iron Pipe Found
● 1" Iron Pipe Found
● 2" Iron Pipe Found
● W.C.D. Brass Capped Iron Pipe Found
● 1 1/2" X 24" Iron Pipe Set
● Weighting at least 1 1/2 lbs per lineal foot.
□ Existing Building / Mobile Home
V Wet Land Area
+ Elevation Point (not monumented)
() Recorded as values
(NOTE: Iron pipe diameter is outside diameter)

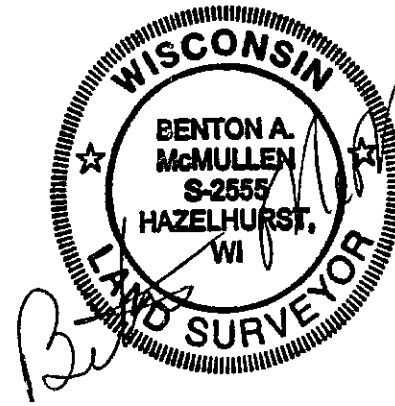

Registered Land Surveyor: # S 2555

Date 4/22/03

MCMULLEN & ASSOCIATES INC
9832 Bolger Lake Road
Minocqua Wisconsin 54548
(715) 356-3011

Drafted By Benton A. McMullen

Revised 2/18/03 Division line and northerly right-of-way line of Lark Road

Revised 4/22/03 Division line Blue Jay Road and existing mobile homes not shown

SURVEYOR'S CERTIFICATE

I, Benton A. McMullen, Wisconsin Registered Land Surveyor # S 2555, do hereby certify that I have surveyed and mapped the property shown hereon, and that I have complied with the applicable requirements of the Wisconsin Administrative Code Section A E 7, and that this map represents a true and accurate survey of said property to the best of my knowledge and belief.

This survey was performed under the order of John Kerk.

This survey is made for the use of the present owners of the property and also those who purchase mortgage or guarantee the title thereto within one year from date hereof.

DESCRIPTION (LOT 1)

Part of Government Lot 5, Section 3, Township 38 North, Range 7 East, Town of Lake Tomahawk, Oneida County, Wisconsin more particularly described as follows:

Commencing at the Witness Corner to the West 1/4 Corner of said section marked by a found Oneida County brass capped iron pipe, thence along the southerly line of said Government Lot South 88° 32' 34" East (magnetic), a distance of 440.74 feet to a found 3/4" iron pipe which marks the northerly right of way of Lark Road, thence North 2° 07' 26" East, a distance of 100.00 feet to a found 3/4" iron pipe, thence North 39° 53' 58" West, a distance of 535.58 feet to a found W.C.D. brass capped iron pipe near the shore of Tomahawk Lake, thence meandering along said lake shore North 83° 45' 13" East, a distance of 43.15 feet, North 33° 43' 16" East, a distance of 288.96 feet, North 2° 01' 04" West, a distance of 226.40 feet, North 6° 46' 04" East, a distance of 95.70 feet to a set 1 1/2" iron pipe, said point being the POINT OF BEGINNING.

Thence continuing along said lake shore North 22° 04' 57" East, a distance of 307.40 feet, North 88° 53' 42" East, a distance of 124.99 feet, South 34° 34' 43" East, a distance of 153.76 feet, South 69° 49' 59" East, a distance of 113.49 feet, North 64° 07' 55" East, a distance of 135.00 feet, North 87° 21' 14" East, a distance of 119.37 feet to a found 1" iron pipe, thence leaving said lake shore South 3° 50' 21" West, a distance of 235.76 feet to a found 1" iron pipe, thence South 71° 14' 47" East, a distance of 50.00 feet to a found 1" iron pipe, thence South 47° 18' 17" East, a distance of 94.79 feet to a found 1" iron pipe, thence South 67° 58' 27" East, a distance of 158.64 feet to a found 1" iron pipe which marks the westerly right-of-way of Owl Road, thence along said right-of-way South 22° 40' 13" West, a distance of 20.63 feet to a found 3/4" iron pipe, thence continuing along said right-of-way southerly along the arc of a 61.17° 35' degree curve 206.47 feet the center of which lies easterly with a radius of 193.00 feet and a long chord which bears South 7° 58' 38" East with a distance of 198.76 feet to a found 3/4" iron pipe, thence continuing along said right-of-way South 38° 37' 28" East, a distance of 123.46 feet to a found 3/4" iron pipe, thence leaving said right-of-way South 0° 09' 48" West, a distance of 121.32 feet to the northerly right-of-way of Blue Jay Road marked by a found 2" iron pipe, thence along said right-of-way North 69° 37' 20" West, a distance of 138.38 feet to a found 3/4" iron pipe, thence continuing along said right-of-way North 79° 37' 47" West, a distance of 202.01 feet to a found 3/4" iron pipe, thence continuing along said right-of-way northwesterly along the arc of a 29° 15' 38' degree curve 159.34 feet the center of which lies northeasterly with a radius of 312.00 feet and a long chord which bears North 64° 59' 57" West with a distance of 157.61 feet to a found 3/4" iron pipe, thence continuing along said right-of-way North 50° 22' 07" West, a distance of 153.36 feet to a set 1 1/2" iron pipe, thence continuing along said right-of-way northwesterly along the arc of a 129° 45' 46' degree curve 135.89 feet the center of which lies southwesterly with a radius of 60.00 feet and a long chord which bears North 76° 51' 13" West with a distance of 108.65 feet to a found 3/4" iron pipe, thence leaving said right-of-way North 40° 14' 14" West, a distance of 257.28 feet to a set 1 1/2" iron pipe, thence North 54° 42' 56" West, a distance of 177.61 feet to a set 1 1/2" iron pipe, thence North 65° 01' 02" West, a distance of 22.07 feet to the POINT OF BEGINNING.

Said described tract containing 10.07 acres (438,781.12 square feet) more or less.

Subject to any easements, restrictions, or rights of way of record or of use.

Including all those lands lying between the above described meander line and the ordinary high water mark of Tomahawk Lake.

DESCRIPTION (LOT 2)

Part of Government Lot 5, Section 3, Township 38 North, Range 7 East, Town of Lake Tomahawk, Oneida County, Wisconsin more particularly described as follows:

Commencing at the Witness Corner to the West 1/4 Corner of said section marked by a found Oneida County brass capped iron pipe, thence along the southerly line of said Government Lot South 88° 32' 34" East (magnetic), a distance of 440.74 feet to a found 3/4" iron pipe which marks the northerly right of way of Lark Road, said point being the POINT OF BEGINNING.

Thence North 2° 07' 26" East, a distance of 100.00 feet to a found 3/4" iron pipe, thence North 39° 53' 58" West, a distance of 535.58 feet to a found W.C.D. brass capped iron pipe near the shore of Tomahawk Lake, thence meandering along said lake shore North 83° 45' 13" East, a distance of 43.15 feet, North 33° 43' 16" East, a distance of 288.96 feet, North 2° 01' 04" West, a distance of 226.40 feet, North 6° 46' 04" West, a distance of 95.70 feet to a set 1 1/2" iron pipe, thence leaving said lake shore South 65° 01' 02" East, a distance of 22.07 feet to a set 1 1/2" iron pipe, thence South 54° 42' 56" East, a distance of 177.61 feet to a set 1 1/2" iron pipe, thence South 40° 14' 14" East, a distance of 257.28 feet to the southerly right-of-way of Blue Jay Road marked by a found 3/4" iron pipe, thence along said right-of-way southeasterly along the arc of a 160° 11' 46' degree curve 167.75 feet the center of which lies northeasterly with a radius of 60.00 feet and a long chord which bears South 41° 49' 59" East with a distance of 118.21 feet to a set 1 1/2" iron pipe, thence continuing along said right-of-way South 50° 22' 07" East, a distance of 133.70 feet to a found 3/4" iron pipe, thence continuing along said right-of-way southeasterly along the arc of a 29° 15' 38' degree curve 193.04 feet the center of which lies northeasterly with a radius of 378.00 feet and a long chord which bears South 64° 59' 57" East with a distance of 190.95 feet to a found 3/4" iron pipe, thence continuing along said right-of-way South 79° 37' 47" East, a distance of 196.23 feet to a found 3/4" iron pipe, thence continuing along said right-of-way South 69° 37' 20" East, a distance of 156.89 feet to a found 2" iron pipe, thence leaving said right-of-way South 0° 09' 48" West, a distance of 428.66 feet to the northerly right of way of Lark Road marked by a found 1" iron pipe, thence along said right-of-way North 89° 45' 11" West, a distance of 891.74 feet to the POINT OF BEGINNING.

Said described tract containing 16.71 acres (727,790.45 square feet) more or less.

Subject to any easements, restrictions, or rights of way of record or of use.

Including all those lands lying between the above described meander line and the ordinary high water mark of Tomahawk Lake.

CURVE DATA						
Curve	Delta Angle	Radius	Arc	Tangent	Chord	Chord Bearing
1	29 15 38	312.00	159.34	81.45	157.61	N 64 59 57 W
2	29 15 38	378.00	193.04	96.67	190.95	S 64 59 57 E
3	61 17 35	193.00	206.47	114.35	196.76	N 7 58 38 W
4	129 45 46	60.00	135.89	127.98	108.65	N 76 51 13 W
5	160 11 46	60.00	167.75	343.72	118.21	S 41 49 59 E
4-5	289 57 32	60.00	303.84	0.00	68.86	S 23 02 54 W