

0198

LANDS OWNED BY OTHERS

LANDS OWNED BY OTHERS


LANDS OWNED BY OTHERS

UPPER

KAUBASHINE

LAKE

RESTRICTION
 Erection of buildings for human habitation and installation of soil absorption systems for septic tank effluent disposal shall be prohibited on Outlots 1 and 2 if requested by the Division of Health.

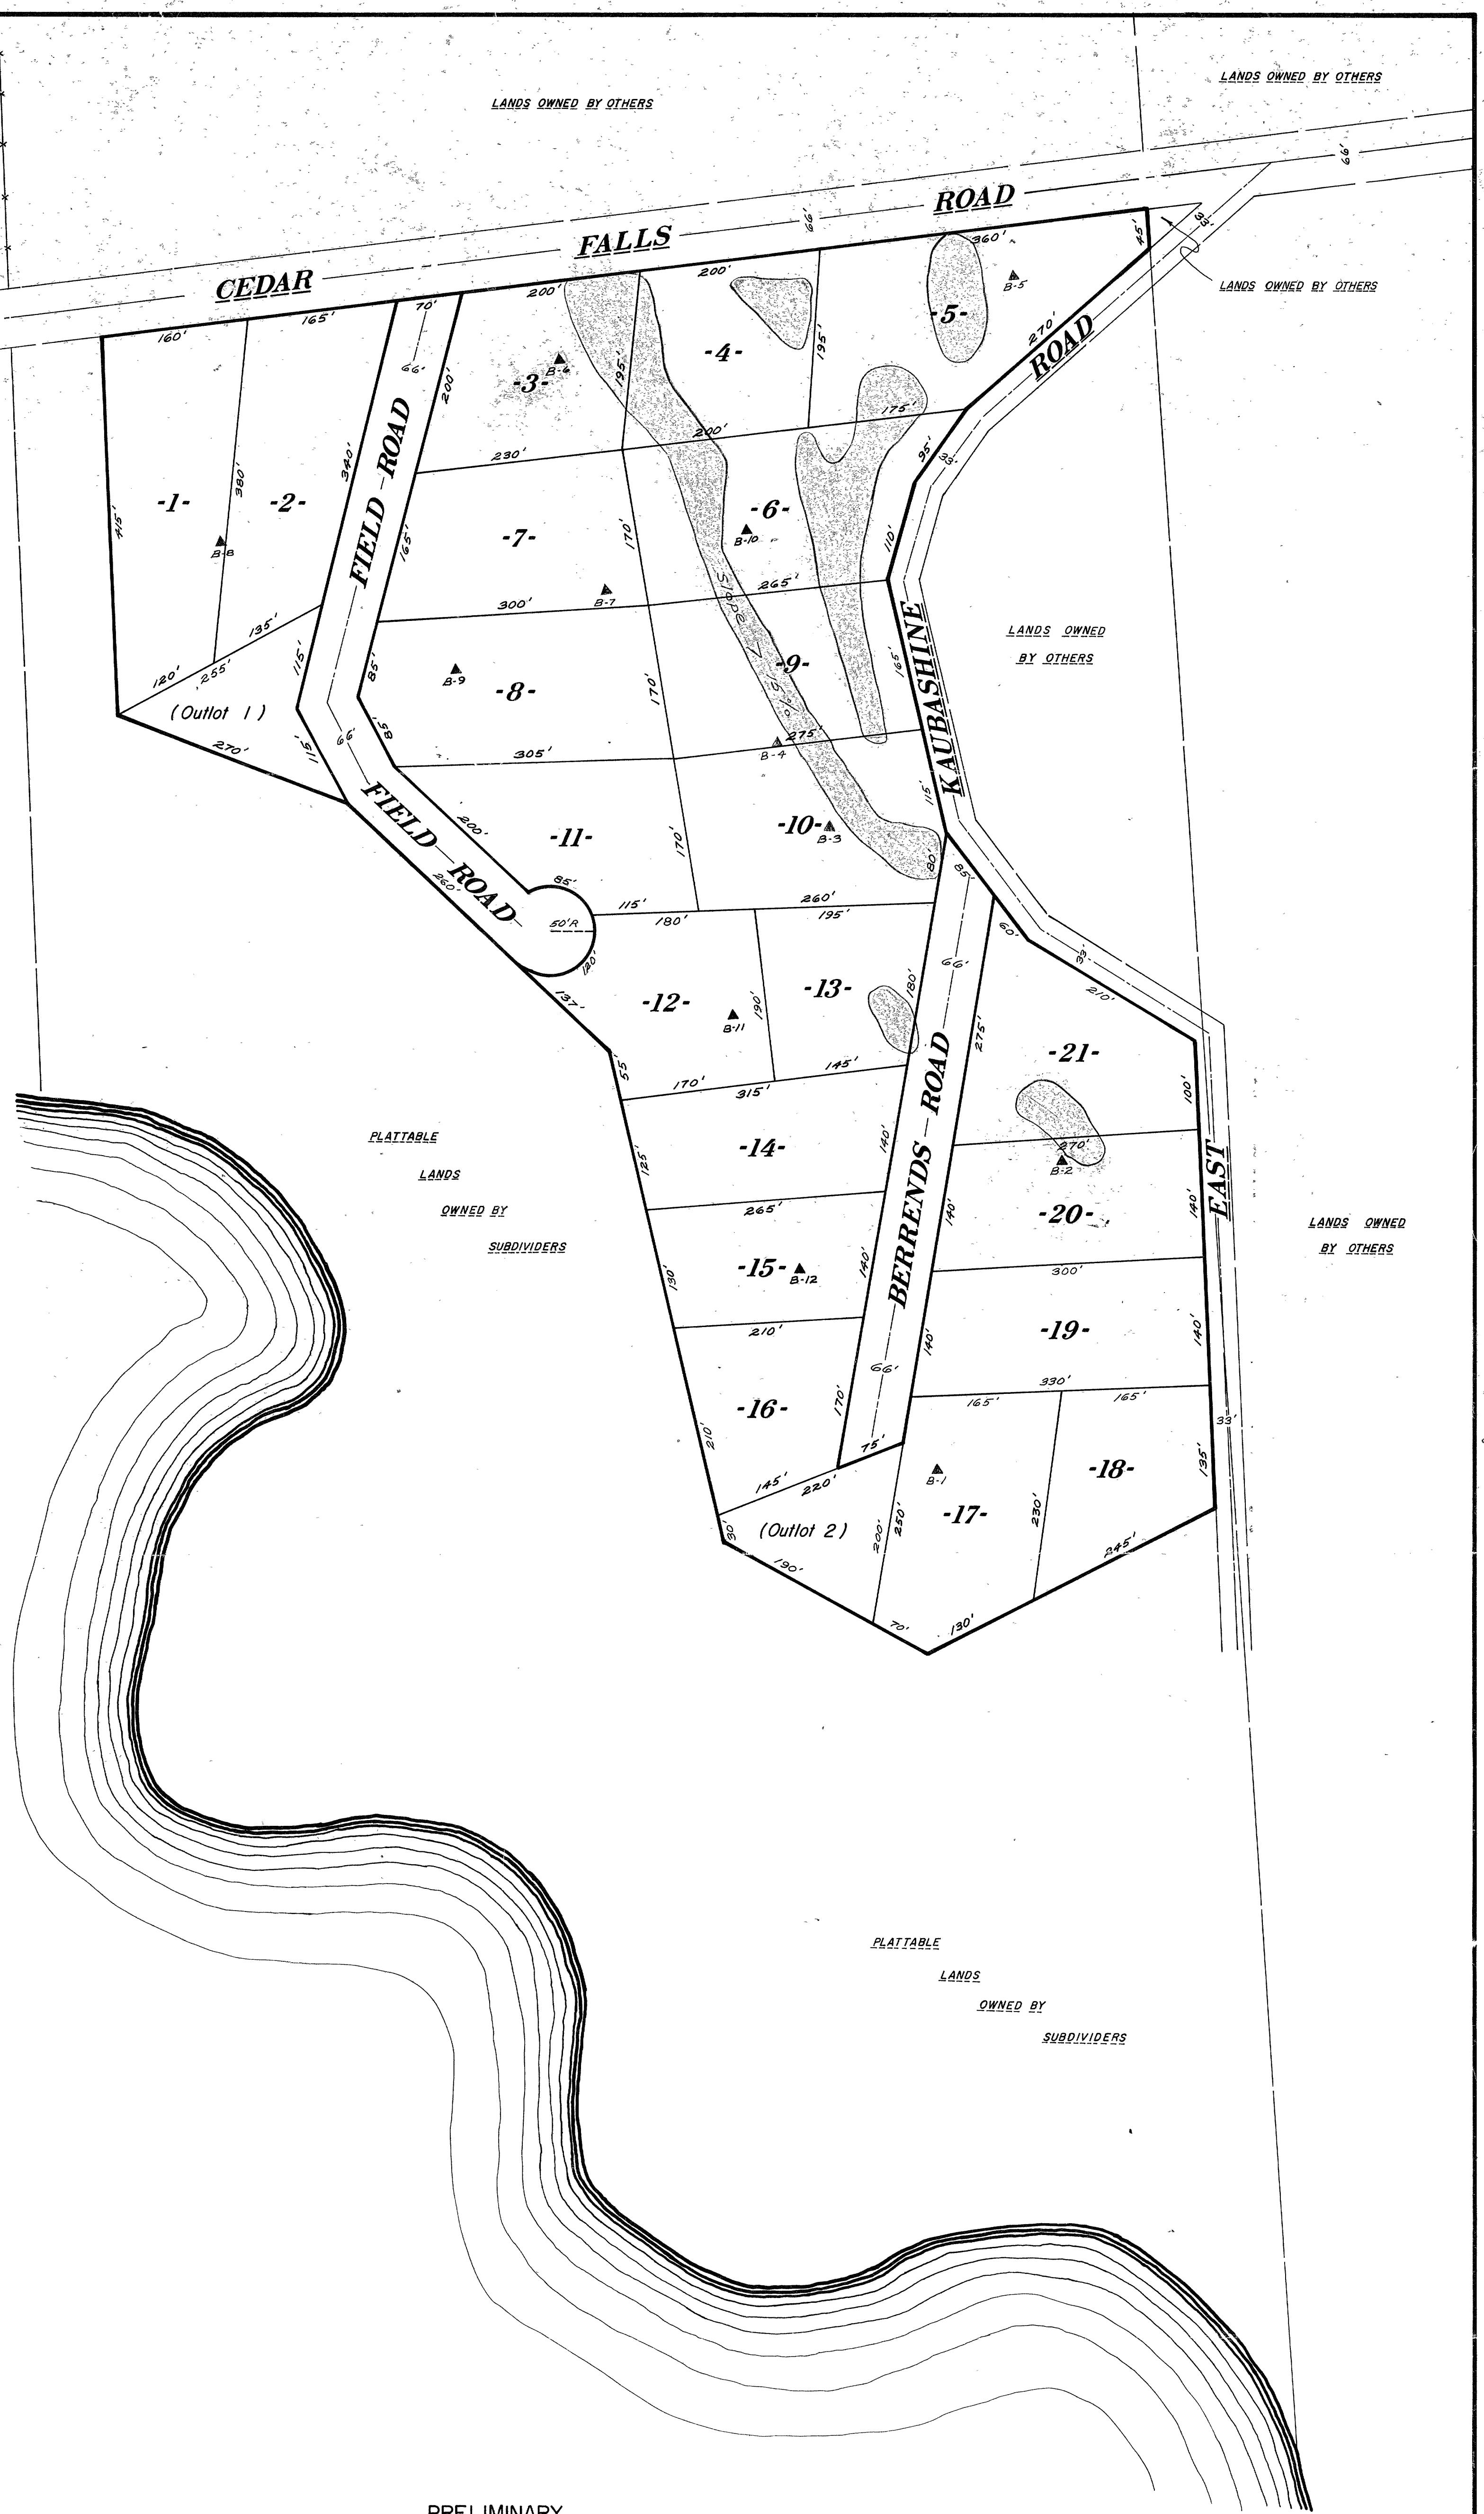


PRELIMINARY

THE WOODS
 GOV'T LOT 5
 SECTION 9, T38N, R6E

Oneida County, Wis

The Oneida County Zoning Committee has
 no objections to this plat
 Date 11/1/73
 Signature John H. Denny
 Oneida County Zoning Administrator

Scale 1"=100'
 November, 1973

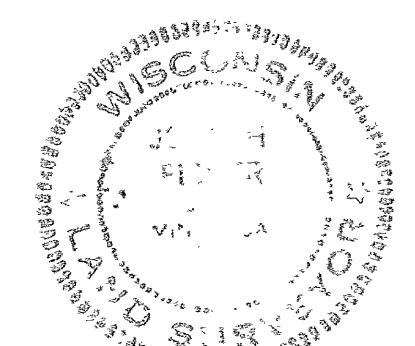

Northwoods Surveyors Inc.

John H. Fischer
 Land Surveyor
 This subdivision contains no area
 less than 6 feet above high ground
 water, and the slope information
 shown herein is accurate and
 true to the best of my knowledge
 and belief.

QD 8901

RECEIVED & FILED #	© I.O.S.
Oneida County Surveyor's Office	
Date	6 1988
By	MTH
OS File #	

J Kraemer