EASEMENT

STRIP


Bearings from Glen Barker survey map dated 9/27/93, bearing base-True North.

E 1/4 Cor.,

SE Cor.,

Sec. 13

Sec. 13

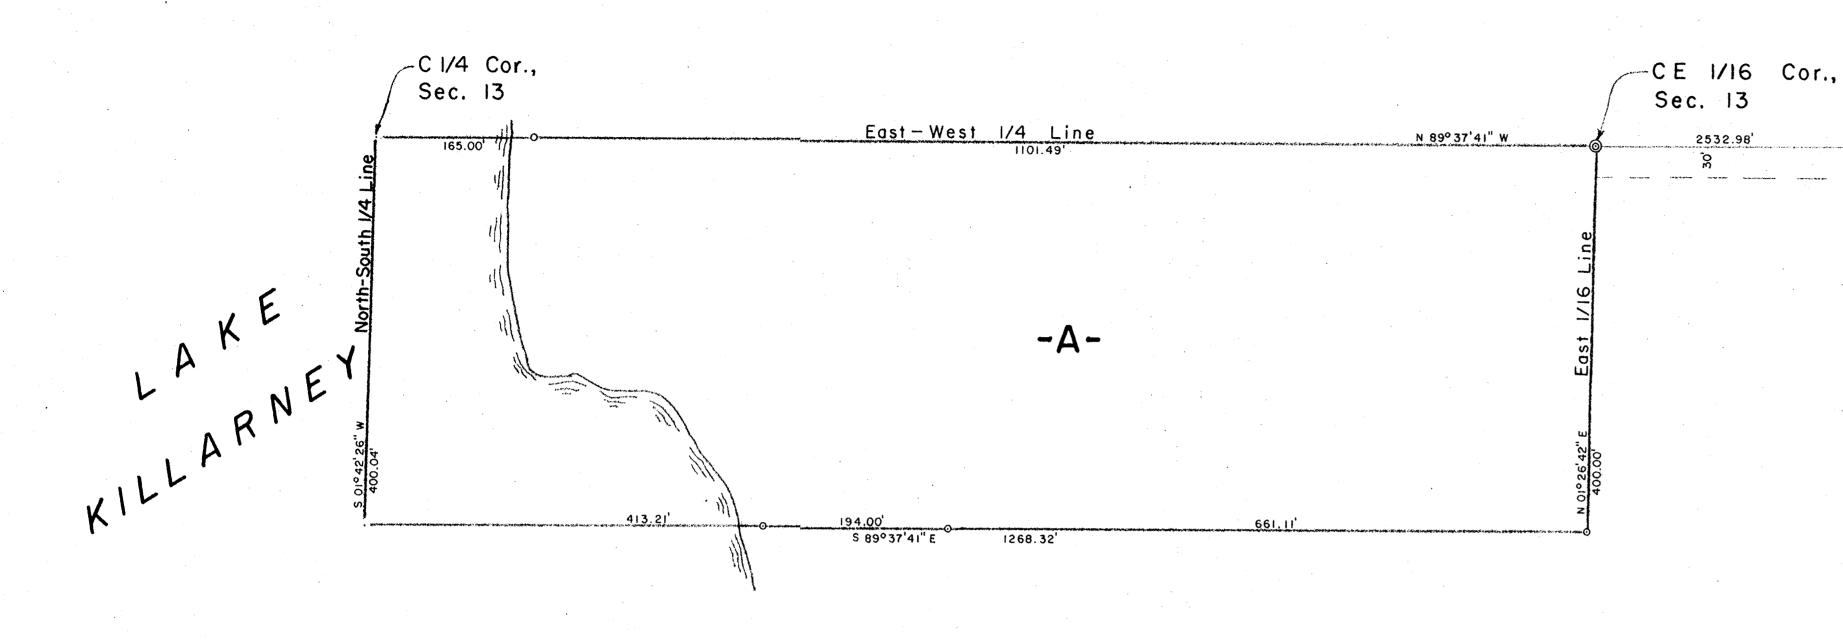

Part of the

NE 1/4, of the SE 1/4

SECTION 13

T. 36 N., R. 5

Town of Little Rice Oneida County, Wis.

I, Lester J. Schmit, Registered Land Surveyor S-1192 hereby certify that I have surveyed the property shown hereon; that this map is a true and accurate representation thereof; that said survey was performed by order of Jay T. Iding; and that I have complied with applicable requirements of s. A-E 7 of the Wisconsin Administrative Code.

Note: Legal descriptions conforming to this survey have been provided on separate sheets.

Lester J. Schmit R.L.S. S-1192

Dated this 70 day of July 2003

LEGEND

- 1 3/8" O.D. IRON PIPE FOUND IN PLACE.
- 2" CAP ON 1 3/8" O.D. IRON PIPE FOUND IN PLACE.
- RAILROAD SPIKE FOUND IN PLACE.
- O 13/8" O.D. IRON PIPE SET THIS SURVEY.

TIMBERLAND SURVEYORS JAY T. IDING 582 SWAN SEA GLEN WHALES, WIS. 53183

DATE 3 JUL 03 DWN. BY L.J.S. SCALE ! 1 100