**LEGEND** 

**♦ FOUND P K NAIL** 


■ 2" CAPPEDIP (W C)

**▲ SET 60 PENNY SPIKE** 

○ SET 1 X 24' IRON PIPE

( ) RECORDED AS

## LOCATED IN THE SE 1/4 - NE 1/4, SECTION 4, AND THE SW 1/4 - NW 1/4, SECTION 3, ALL BEING IN T37N, R09E, TOWN OF PINE LAKE, ONEIDA COUNTY, WISCONSIN

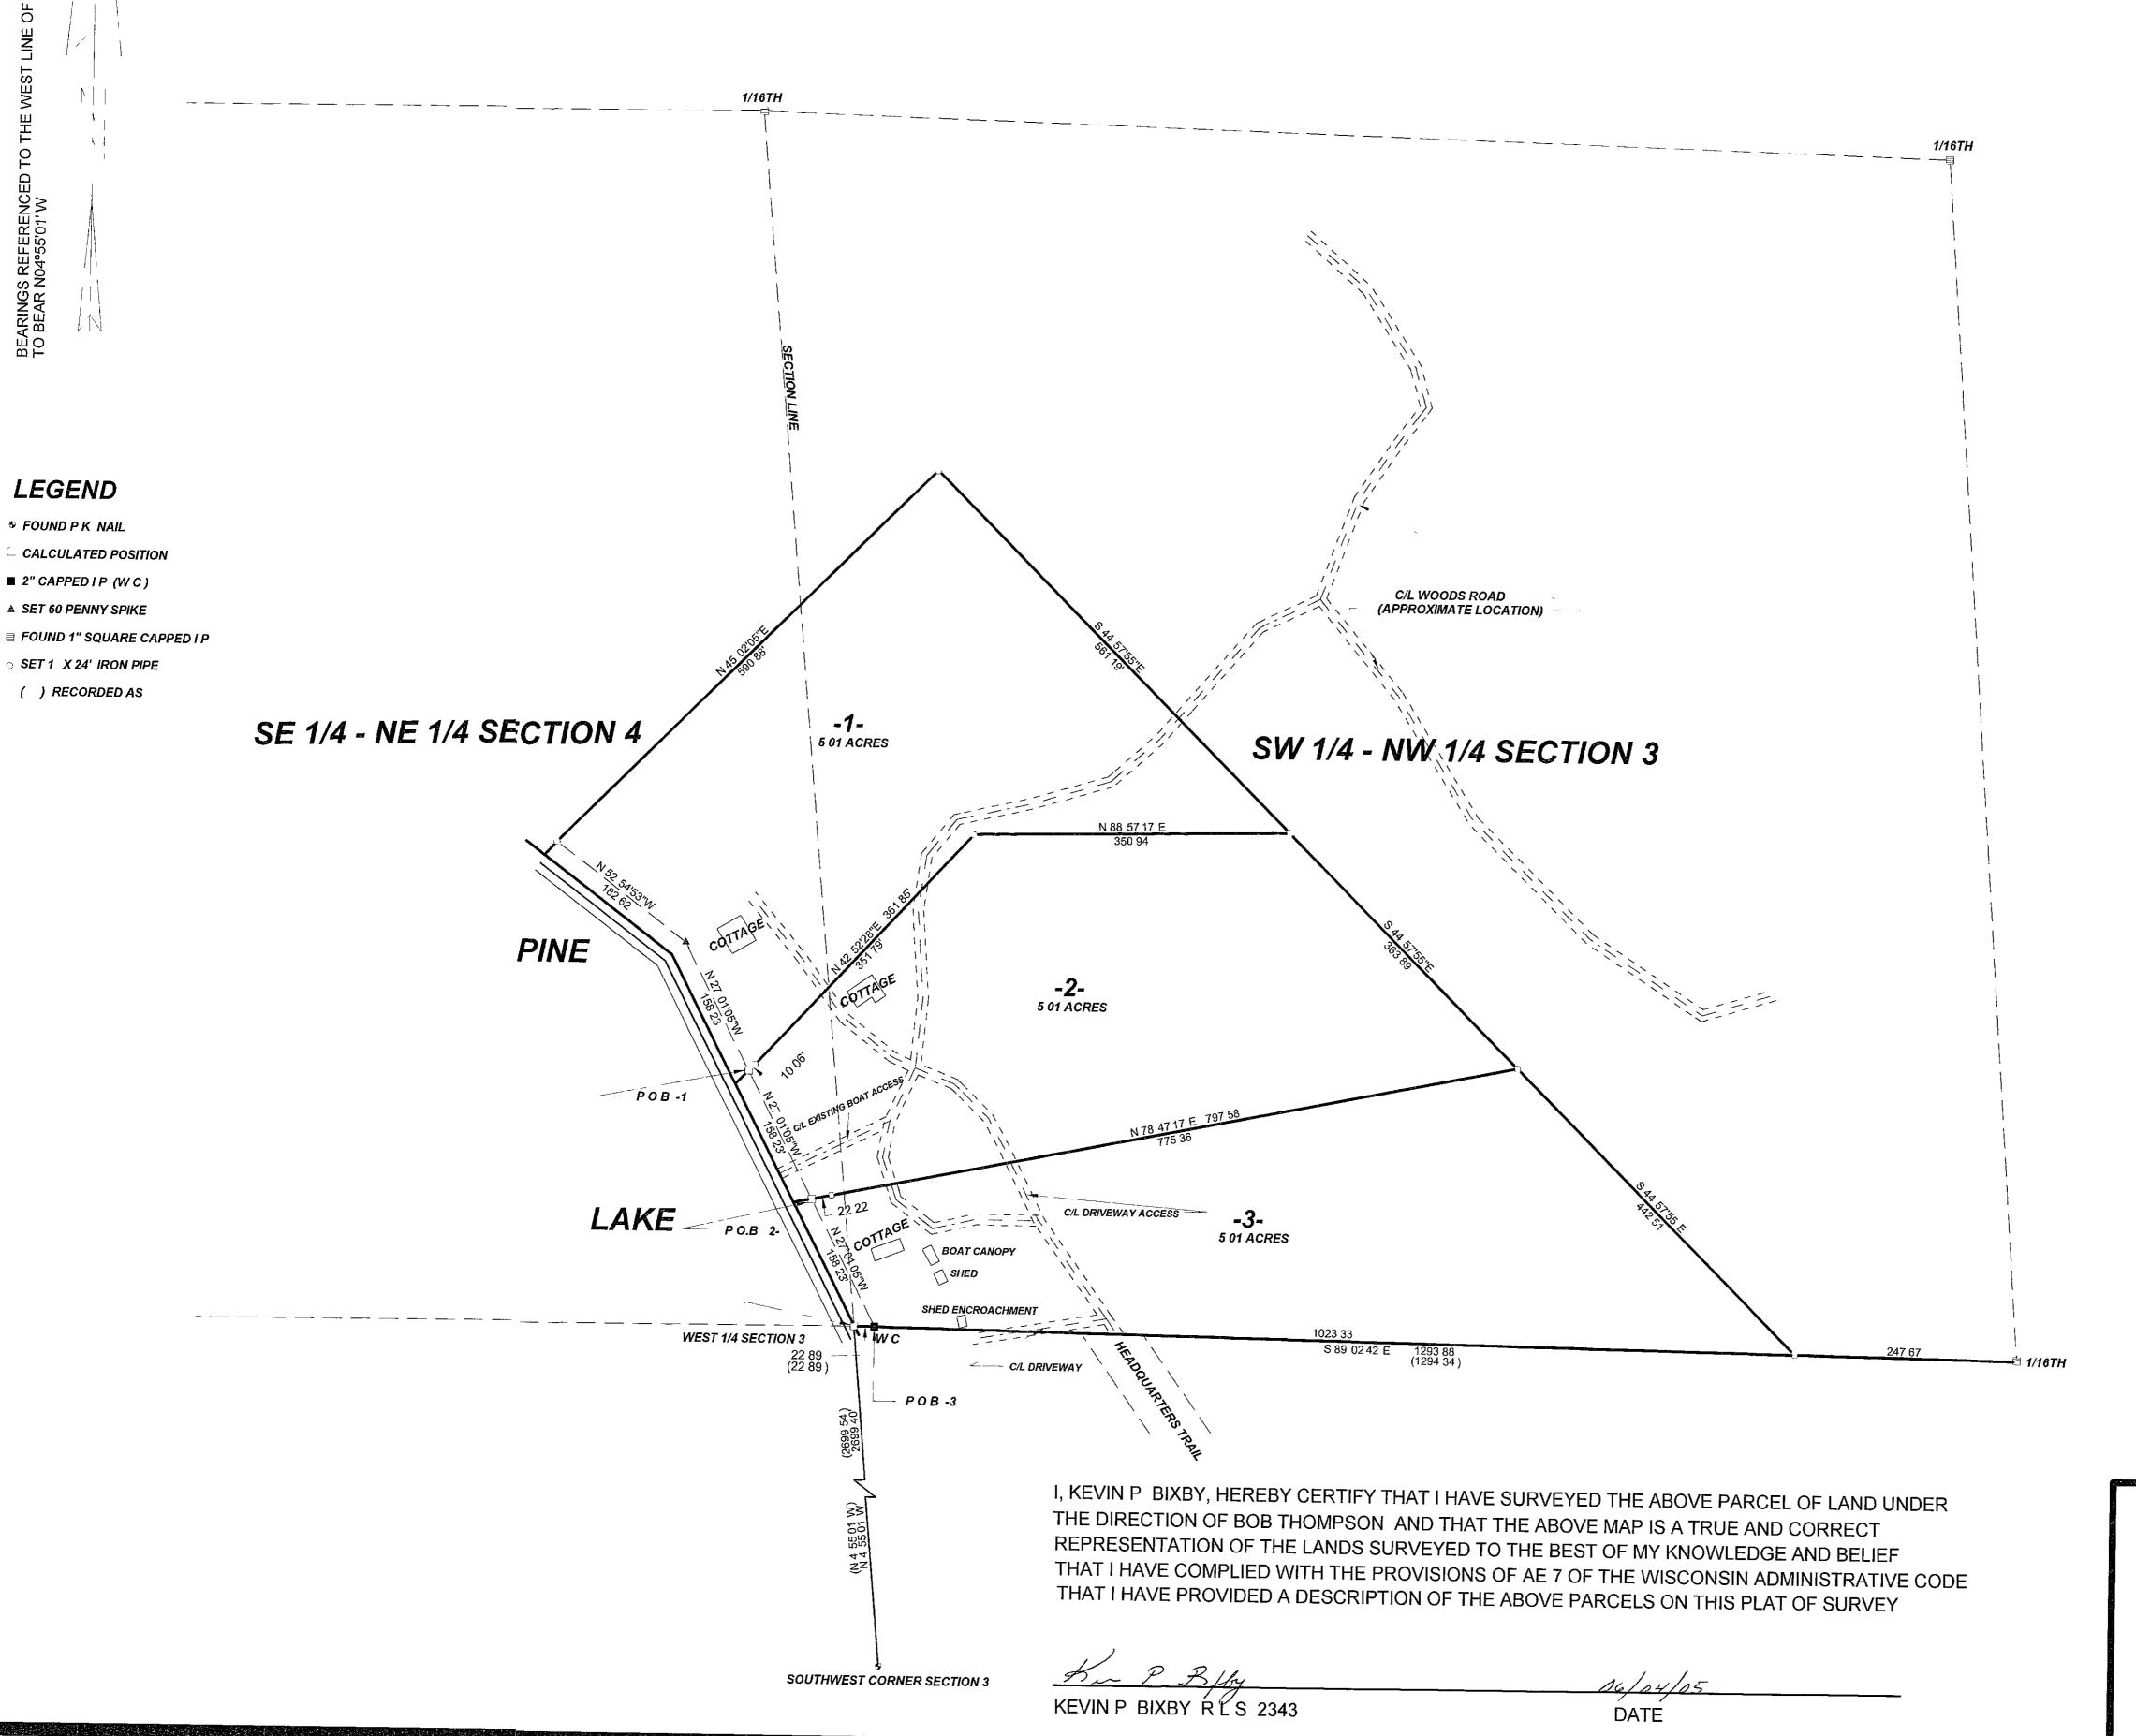

## PROPERTY DESCRIPTION


LOT 1

A parcel of land located in the SE 1/4 NE 1/4 Section 4 and the SW 1/4 N R09E Town of Pine Lake Oneida County Wisconsin described as follows Commencing at the SW corner of said Section 3 thence N04°55'01"W a dist S89°02 42"E a distance of 22 89 to an iron pipe on the easterly shore of Pine L. along said shore of Pine Lake N27°01 05"W a distance of 316 46 to a point and along said shore and said meander line N27°01'05W a distance of 158 23 to a s of 182 62 to an iron pipe thence leaving said meander line and said shore N45 an iron pipe thence S44°57'55' E a distance of 561 19 to an iron pipe thence S an iron pipe thence S42°52'28 W a distance of 361 85 to the point of beginning including those lands between the above described meander line and ordinary to easements restrictions reservations and rights of-way of record or in use

A parcel of land located in the SE 1/4 NE 1/4 Section 4 and the SW 1/4 NV R09E Town of Pine Lake Oneida County Wisconsin described as follows Commencing at the SW corner of said Section 3 thence N04°55'01' W a dista S89°02 42' E a distance of 22 89 to an iron pipe on the easterly shore of Pine La along said shore of Pine Lake N27°01'05"W a distance of 158 23 to a point and along said shore and said meander line N27°01'05"W a distance 158 23 to a po said meander line N42°52 28' E a distance of 361 85 to an iron pipe thence N88 an Iron pipe thence S44 57 55' E a distance of 363 89 to an Iron pipe thence S7 to the point of beginning Said parcel contains 5 01 acres including those lands line and ordinary high water mark of Pine Lake Subject to easements restricti of record or in use

LOT 3

A parcel of land located in the SE 1/4 NE 1/4 Section 4 and the SW 1/4 NV R09E Town of Pine Lake Oneida County Wisconsin described as follows Commencing at the SW corner of said Section 3 thence N04°55'01' W a dista S89°02 42"E a distance of 22 89 to an iron pipe on the easterly shore of Pine La along said shore and meander line of Pine Lake N27°01'05' W a distance of 158 . shore and said meander line N78°47'17' E a distance of 797 58 to an iron pipe ti 442 51 to an iron pipe thence N 89°02 42' W a distance of 1023 33 to the point of acres including those lands between the above described meander line and ord Subject to easements restrictions reservations and rights of way of record or

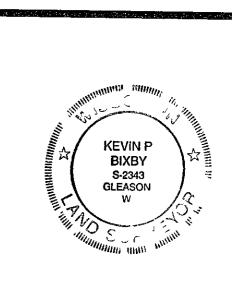

BIXB DWG NO

> **BOB THOMF** DOLOR

WEE PHC

SCALE 1 = 100