


Location Sketch
SECTION 11, T37N, R6E
Scale: 1"= 1000'


DEC 28 2007

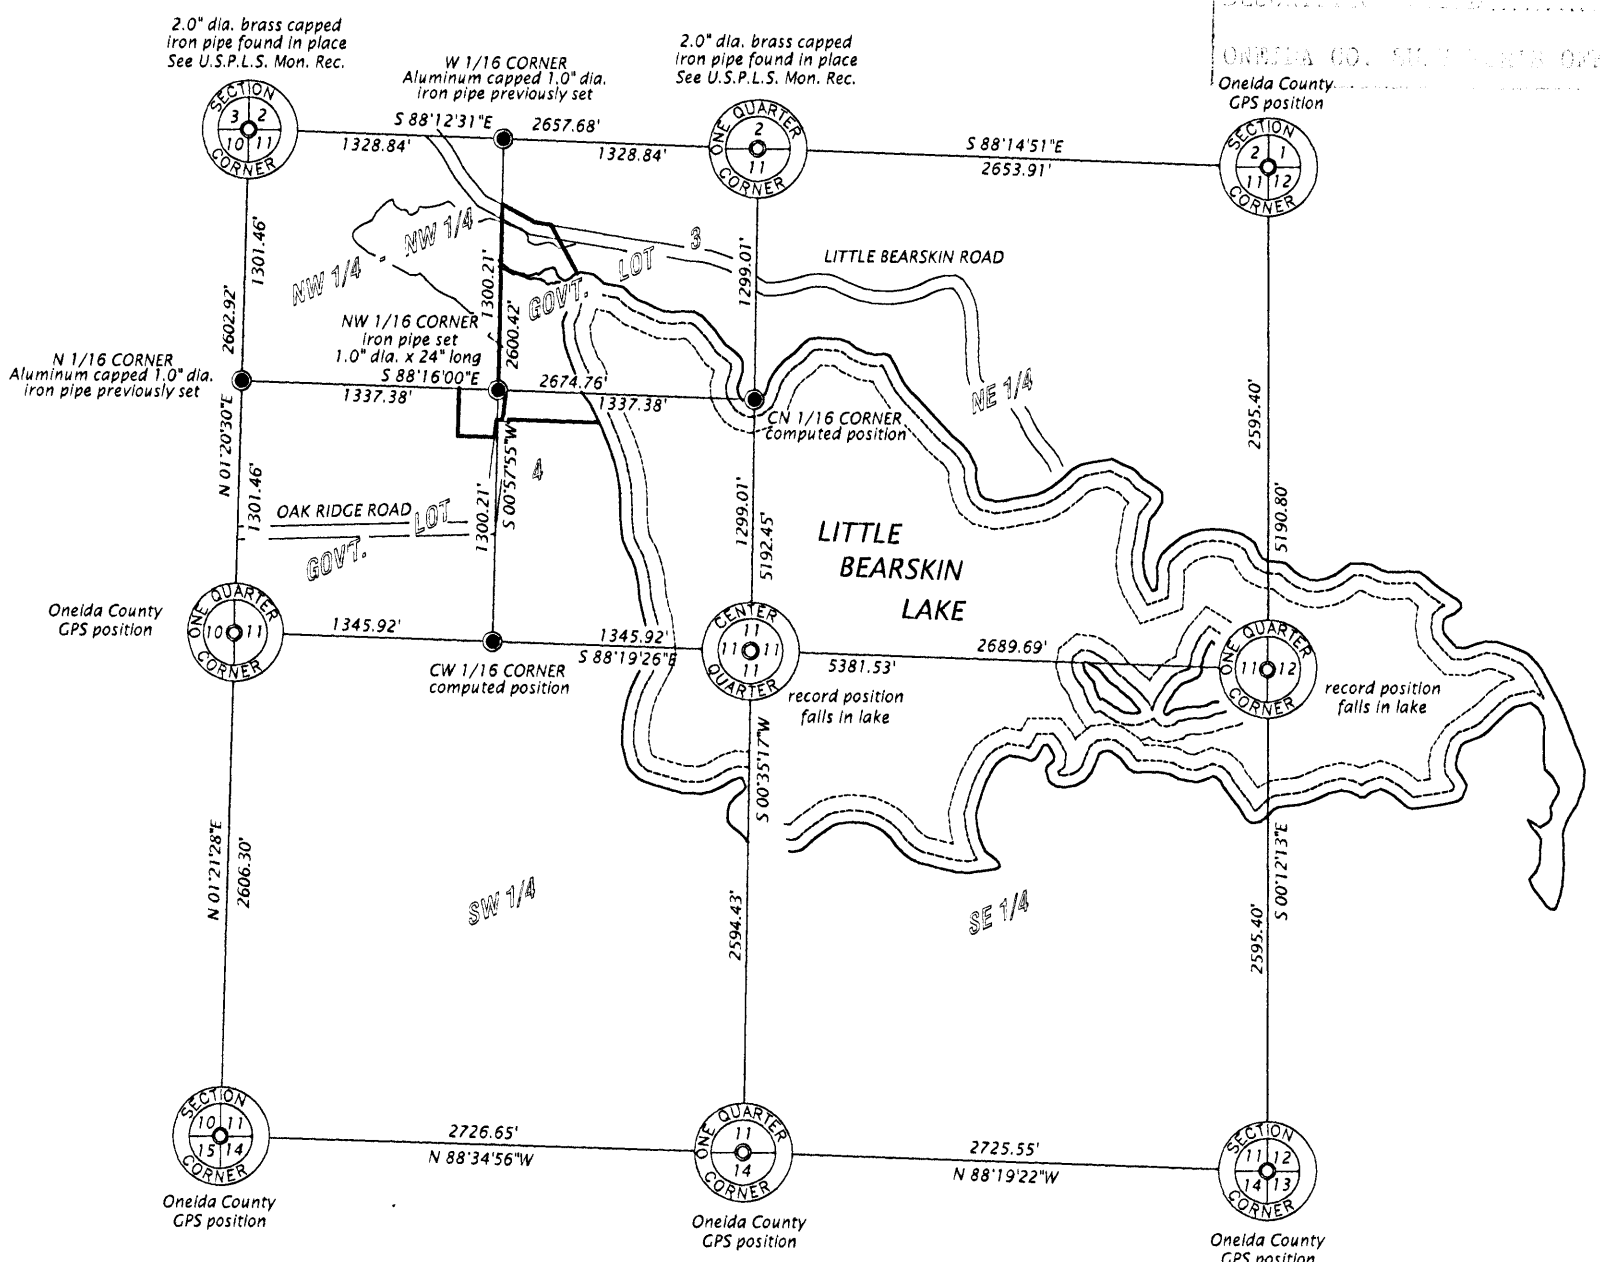

Part of
GOV'T. LOTS 3 & 4
SECTION 11, T37N, R6E

Cassian Township
Oneida County, Wisconsin
SURVEYOR'S CERTIFICATE

I, James D. Rein, Registered Land Surveyor No. S-1234, hereby certify that I have surveyed the property shown hereon; that this map represents an accurate survey of said property to the best of my knowledge and belief; that I have performed this survey by order of Donald Szatkiewicz; and that I have complied with the requirements of Wisconsin Administrative Code A-E 7.

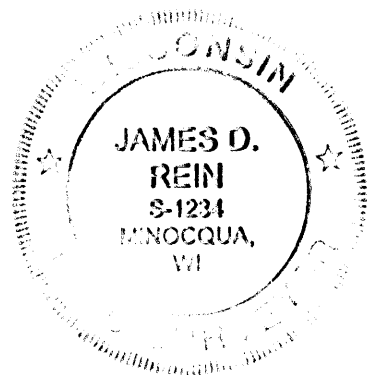

WILDERNESS SURVEYING, INC.
[Signature]
Registered Land Surveyor # S-1234
Dated this 9th day of November, 2007

Parcel "A" (Map No. 05-98A)

A parcel of land located in part of Government Lots 3 and 4, Section 11, Township 37 North, Range 6 East, Town of Cassian, Oneida County, Wisconsin, being parcel "A", shown on Map No. 05-98A by Wilderness Surveying, Inc., dated November 9, 2007, more particularly described as follows:

Commencing at the quarter corner common to Sections 2 and 11, marked by a brass capped iron pipe; thence North 88 degrees 12 minutes 31 seconds West for a distance of 1328.84 feet to the northwest corner of Government Lot 3, being the West Sixteenth Corner, marked by an aluminum capped iron pipe; thence South 00 degrees 57 minutes 55 seconds West for a distance of 341.51 feet along the west line of Government Lot 3 to the place of beginning, marked by an iron pipe on the southwesterly line of that parcel of land described in Volume 709, on page 288, and also being on the northerly right of way line of Little Bearskin Road.

Thence South 62 degrees 12 minutes 36 seconds East for a distance of 190.88 feet along the southwesterly line of said parcel of land described in Volume 709, on page 288, and also being along the northerly right of way line of Little Bearskin Road to an iron pipe; thence continuing along the southwesterly line of said parcel of land described in Volume 709, on page 288, South 29 degrees 09 minutes 05 seconds East for a distance of 286.33 feet to a point near the northerly open water shore of Little Bearskin Lake; thence meandering along the open water shore of Little Bearskin Lake, South 18 degrees 22 minutes 39 seconds West for a distance of 322.59 feet and South 21 degrees 22 minutes 34 seconds East for a distance of 329.88 feet to an iron pipe; thence North 77 degrees 57 minutes 21 seconds West for a distance of 98.97 feet to an iron pipe; thence North 87 degrees 16 minutes 55 seconds West for a distance of 101.26 feet to an iron pipe; thence North 87 degrees 23 minutes 46 seconds West for a distance of 61.08 feet to an iron pipe; thence North 87 degrees 23 minutes 46 seconds West for a distance of 103.29 feet to an iron pipe; thence South 33 degrees 17 minutes 27 seconds West for a distance of 51.04 feet to an iron pipe; thence South 06 degrees 57 minutes 17 seconds West for a distance of 156.27 feet to a point on the northerly terminus of Oak Ridge Road; thence North 83 degrees 03 minutes 00 seconds West for a distance of 33.00 feet along the northerly terminus of Oak Ridge Road to an iron pipe; thence South 06 degrees 57 minutes 00 seconds West for a distance of 93.05 feet along the westerly right of way line of Oak Ridge Road to an iron pipe on the north line of that parcel of land described in Volume 621, on page 652; thence North 88 degrees 20 minutes 47 seconds West for a distance of 196.99 feet along the north line of said parcel of land described in Volume 621, on page 652 to an iron pipe; thence North 01 degrees 39 minutes 42 seconds East for a distance of 249.71 feet to an iron pipe on the north line of the Government Lot 4; thence South 88 degrees 16 minutes 00 seconds East for a distance of 210.09 feet along the north line of Government Lot 4 to the Northwest Sixteenth Corner, marked by an iron pipe; thence North 00 degrees 57 minutes 55 seconds East for a distance of 958.70 feet along the west line of Government Lot 3 to the place of beginning.

The above lateral lot lines extend to Little Bearskin Lake and include any land between the meander line and the ordinary high water mark.

Subject to the rights of the public for those portions of the above described parcel of land lying below the ordinary high water mark of Little Bearskin Lake.

Together with and subject to covenants, easements, and restrictions of record.

Said property contains 2.75 acres, more or less.

Parcel "B" (Map No. 05-98A)

A parcel of land located in part of Government Lots 3 and 4, Section 11, Township 37 North, Range 6 East, Town of Cassian, Oneida County, Wisconsin, being parcel "B", shown on Map No. 05-98A by Wilderness Surveying, Inc., dated November 9, 2007, more particularly described as follows:

Commencing at the quarter corner common to Sections 2 and 11, marked by a brass capped iron pipe; thence North 88 degrees 12 minutes 31 seconds West for a distance of 1328.84 feet to the northwest corner of Government Lot 3, being the West Sixteenth Corner, marked by an aluminum capped iron pipe; thence South 00 degrees 57 minutes 55 seconds West for a distance of 341.51 feet along the west line of Government Lot 3 to an iron pipe on the northerly right of way line of Little Bearskin Road; thence South 62 degrees 12 minutes 36 seconds East for a distance of 190.88 feet along said right of way line to an iron pipe; thence South 80 degrees 55 minutes 35 seconds East for a distance of 89.06 feet along said right of way line to an iron pipe; thence South 29 degrees 09 minutes 05 seconds East for a distance of 286.33 feet to a point near the northerly open water shore of Little Bearskin Lake; thence meandering along the open water shore of Little Bearskin Lake, South 18 degrees 22 minutes 39 seconds West for a distance of 322.59 feet and South 21 degrees 22 minutes 34 seconds East for a distance of 329.88 feet to the place of beginning, marked by an iron pipe.

Thence continuing meandering along the lake, South 31 degrees 34 minutes 20 seconds East for a distance of 183.27 feet to an iron rod on the northerly line of that parcel of land recorded as Oneida County Certified Survey Map No. 1571; thence North 88 degrees 26 minutes 50 seconds West for a distance of 469.02 feet along the northerly line of said parcel of land recorded as Oneida County Certified Survey Map No. 1571 to an iron rod; thence South 06 degrees 57 minutes 00 seconds West for a distance of 13.35 feet along the westerly line of that parcel of land recorded as Oneida County Certified Survey Map No. 1571 to the northeast terminus of Oak Ridge Road; thence North 83 degrees 03 minutes 00 seconds West for a distance of 33.00 feet along said northerly terminus of Oak Ridge Road; thence North 06 degrees 57 minutes 17 seconds East for a distance of 156.27 feet to an iron pipe; thence North 33 degrees 17 minutes 27 seconds East for a distance of 51.04 feet to an iron pipe; thence South 87 degrees 23 minutes 46 seconds East for a distance of 103.29 feet to an iron pipe; thence South 75 degrees 50 minutes 13 seconds East for a distance of 61.08 feet to an iron pipe; thence South 87 degrees 16 minutes 56 seconds East for a distance of 101.26 feet to an iron pipe; thence South 77 degrees 57 minutes 21 seconds East for a distance of 98.97 feet to the place of beginning.

The above lateral lot lines extend to Little Bearskin Lake and include all lands lying between the meander line and the ordinary high water mark.

Together with and subject to covenants, easements, and restrictions of record.

Said property contains 1.79 acres more or less.

WILDERNESS SURVEYING, INC. Post Office Box 1111 - 8793 Earls Court Minocqua, Wisconsin 54848-1111 Telephone (715) 356-5100 - www.wildernesssurveying.com	
Map Number: 05-98A File Number: 3, 4, S-11-376 Drafted by: Mike Schneider	Revisions: