


RECEIVED & FILED # 0338
 Oneida County Surveyor's Office
 Date FEB 6 1988
 By M.M.
 OCS Area #

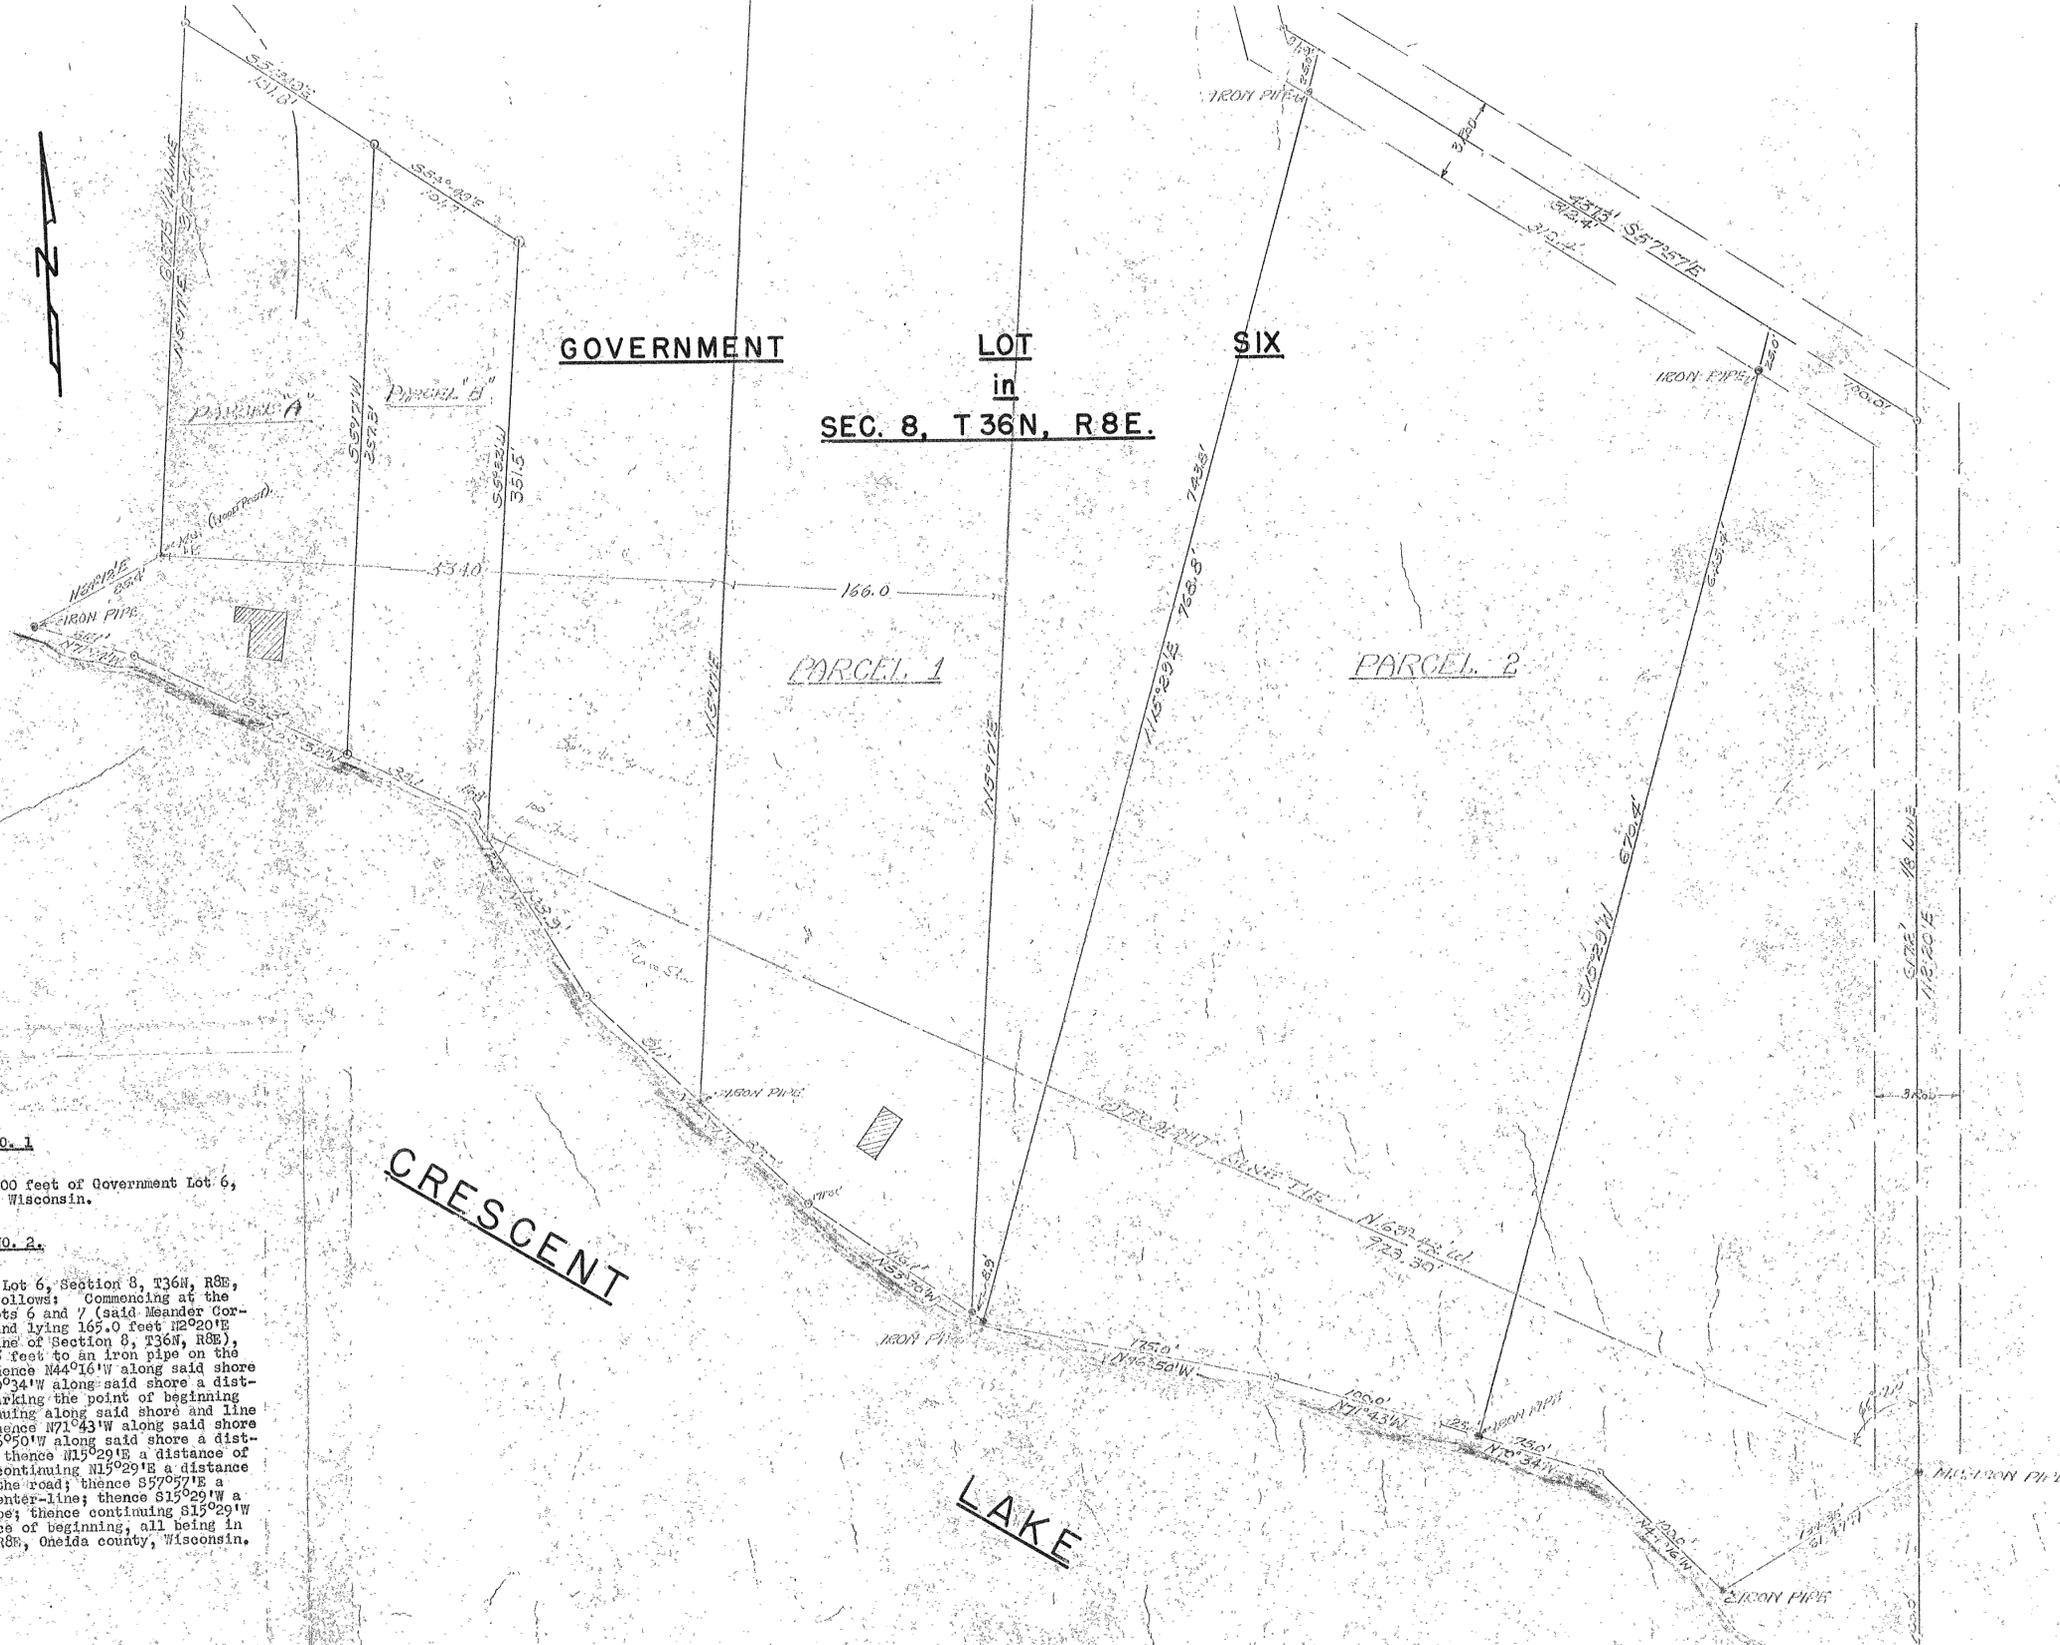

GOVERNMENT LOT SIX
 in
SEC. 8, T36N, R8E.



Gov. Lot 7

PARCEL NO. 1

The East 166 feet of the West 500 feet of Government Lot 6, Section 8, T36N, R8E, Oneida County, Wisconsin.

PARCEL NO. 2.

A parcel of land in Government Lot 6, Section 8, T36N, R8E, and more particularly described as follows: Commencing at the Meander Corner between Government Lots 6 and 7 (said Meander Corner being marked with an iron pipe and lying 165.0 feet N2°20'E of the E 1/16 corner on the South line of Section 8, T36N, R8E), thence S61°47'17" a distance of 134.35 feet to an iron pipe on the Northerly shore of Crescent Lake; thence N44°16'16" along said shore a distance of 100.0 feet; thence N70°34'14" along said shore a distance of 75.0 feet to an iron pipe marking the point of beginning of this description; thence continuing along said shore and line N70°34'14" a distance of 25.0 feet; thence N71°43'14" along said shore a distance of 100.0 feet; thence N76°50'17" along said shore a distance of 175.0 feet to an iron pipe; thence N15°29'18" a distance of 743.8 feet to an iron pipe; thence continuing N15°29'18" a distance of 25.0 feet to the center-line of the road; thence S59°57'18" a distance of 312.4 feet along said center-line; thence S15°29'18" a distance of 25.0 feet to an iron pipe; thence continuing S15°29'18" a distance of 645.4 feet to the place of beginning, all being in Government Lot 6, Section 8, T36N, R8E, Oneida county, Wisconsin.

2880

RECEIVED & FILED # 7094
 Oneida County Surveyor's Office
 Date 18 June 77
 By D. M. [Signature]
 OCS Area # 15.8-36.8

SURVEY IN
 GOV. LOT 6, SEC. 8, T36N, R8E, ONEIDA CO. WIS.
 DATE 3/7
 DWG. NO. 1581
 GSN#