


C555

RECEIVED & FILED #  
Oneida County Surveyor's Office  
Date OCT. 28 1987  
By ...  
DCS Area #...

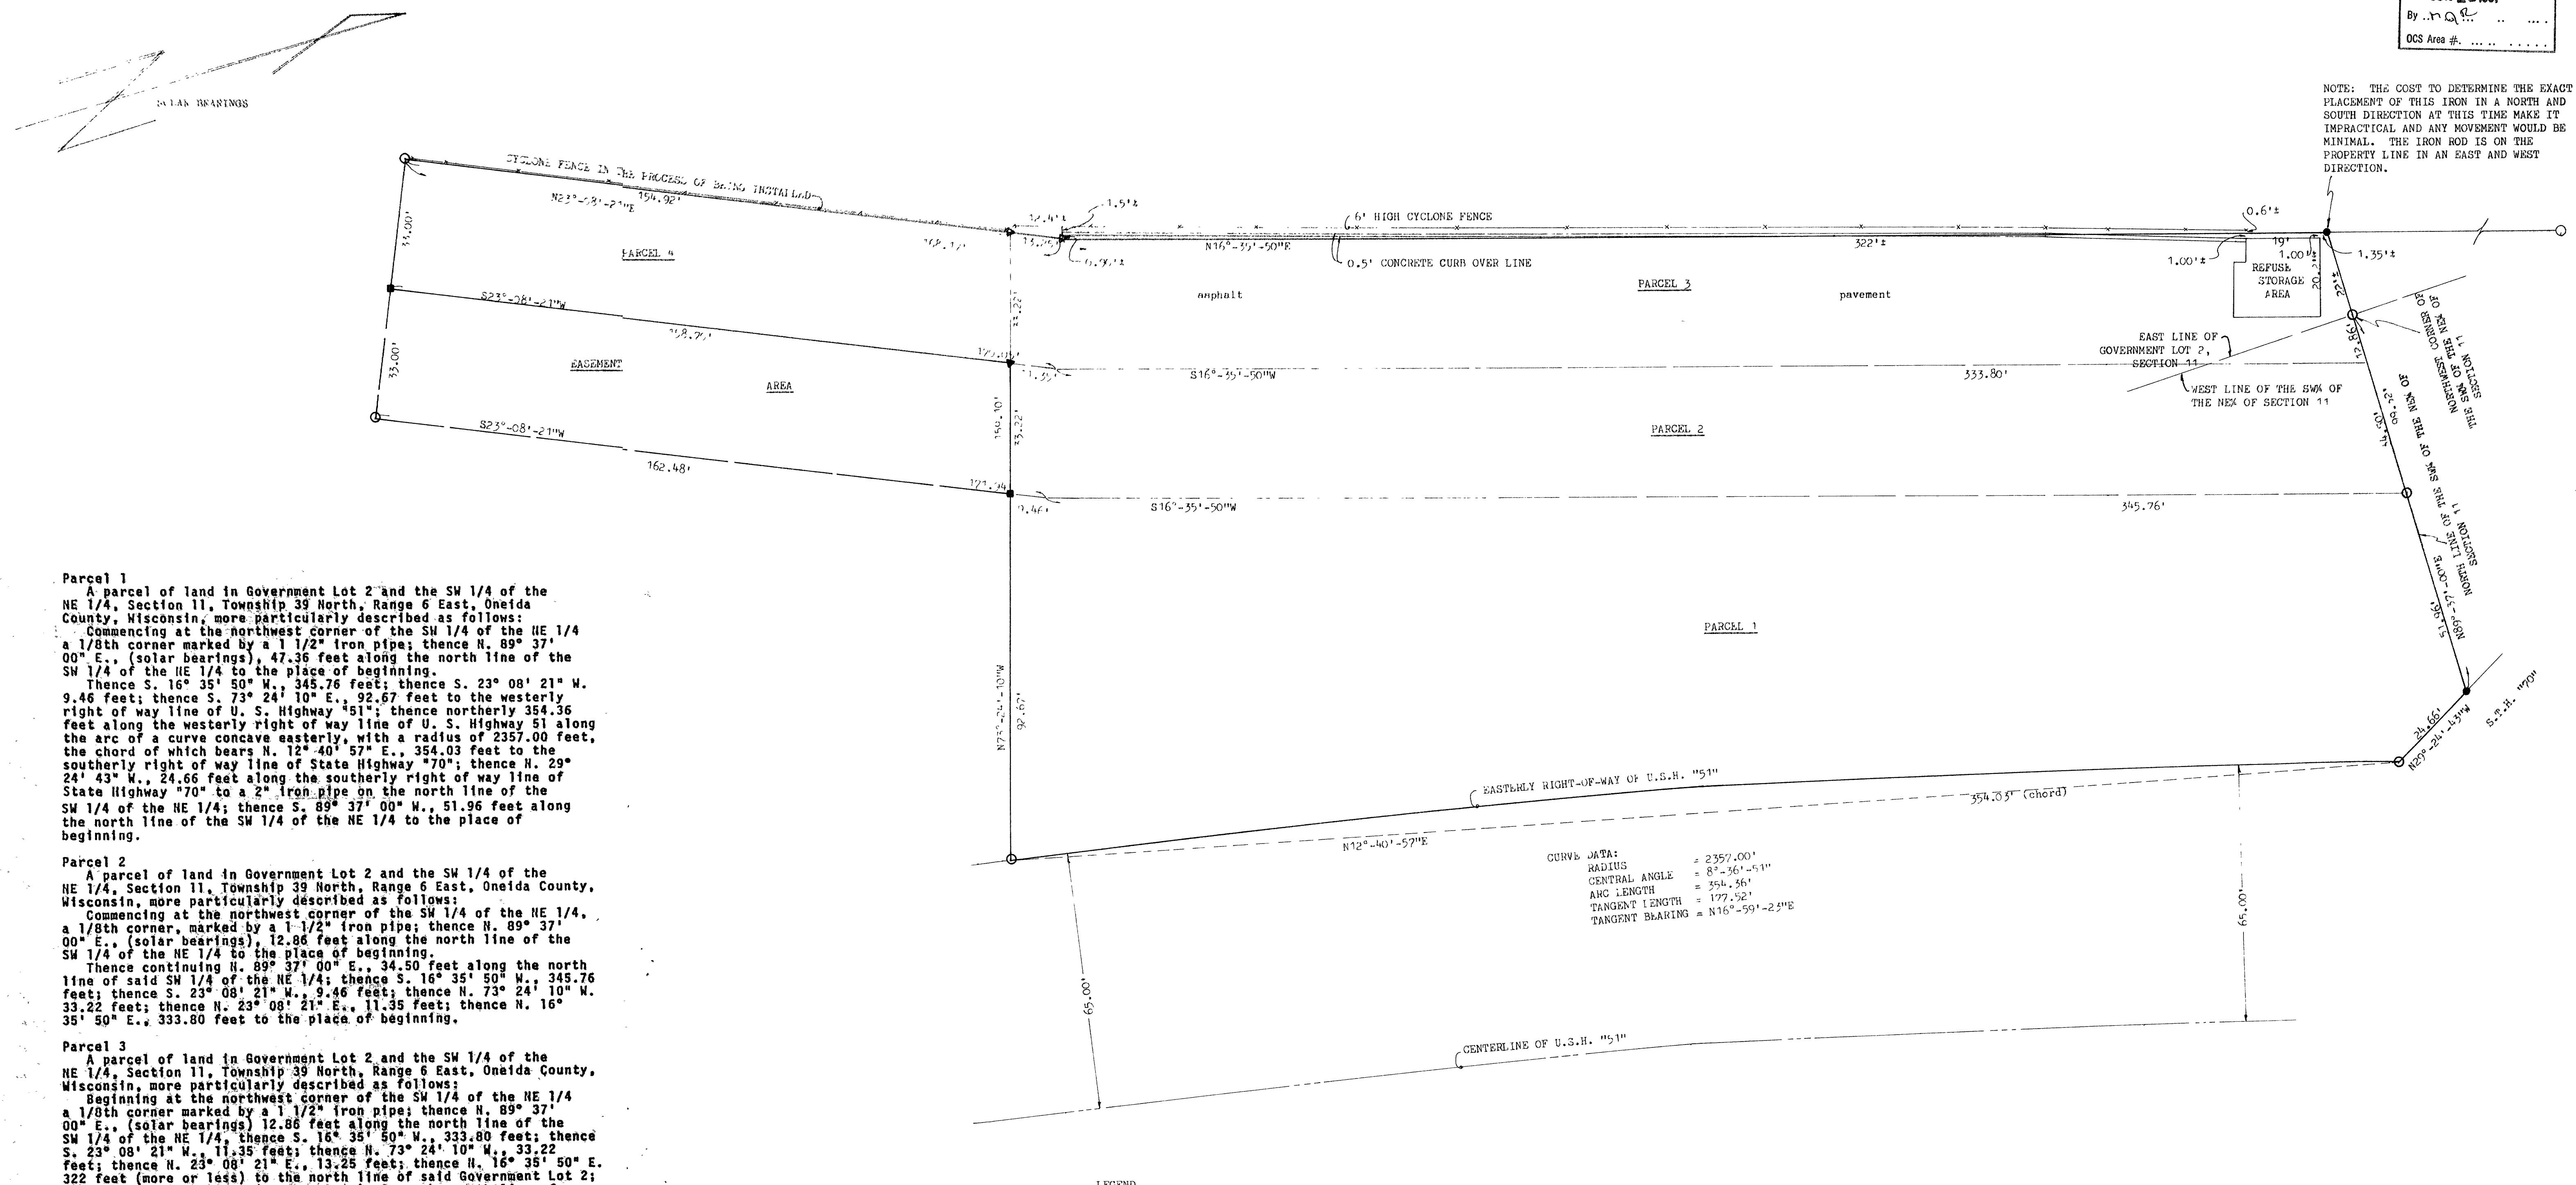

CURVE DATA:  
RADIUS = 2357.00'  
CENTRAL ANGLE = 82° 36' 51"  
ARC LENGTH = 354.36'  
TANGENT LENGTH = 127.52'  
TANGENT BEARING = N16° 59' 22"E

CENTERLINE OF U.S.H. "51"

## LEGEND

- = 1" IRON PIPE FOUND
- = 3/4" x 24" SOLID ROUND REBAR SET,  
WEIGHING 1.502 lbs. per lin. ft.
- ▷ = RAILROAD SPIKE FOUND
- = RAILROAD SPIKE SET
- = P.K. NAIL SET

I HEREBY CERTIFY THAT I HAVE SURVEYED THE ABOVE DESCRIBED PROPERTY AND THE ABOVE MAP IS A TRUE REPRESENTATION THEREOF AND SHOWS THE SIZE AND LOCATION OF THE PROPERTY, ITS EXTERIOR BOUNDARIES, APPARENT EASEMENTS AND ROADWAYS, AND VISIBLE ENCROACHMENTS, IF ANY.

THIS SURVEY IS MADE FOR THE EXCLUSIVE USE OF THE PRESENT OWNERS OF THE PROPERTY, AND ALSO THOSE WHO PURCHASE, MORTGAGE OR GUARANTEE THE TITLE THERETO WITHIN ONE (1) YEAR FROM THE DATE HEREON, AND AS TO THEM I HEREBY CERTIFY THAT SAID SURVEY AND THE ABOVE MAP WERE MADE IN ACCORDANCE WITH ACCEPTABLE PROFESSIONAL STANDARDS AND THAT THE INFORMATION CONTAINED HEREIN IS, TO THE BEST OF MY KNOWLEDGE, INFORMATION AND BELIEF, A TRUE AND ACCURATE REPRESENTATION THEREOF.

10-21-87

C555



TOLERANCES (EXCEPT AS NOTED)	REVISIONS			MC DONALD'S CORPORATION ATTN. LORETTA 11950 W. LAKE PARK DR., SUITE 100, MIL. WIS.
	NO	DATE	BY	
DECIMAL	1			CAROL LAND SURVEYING CO., INC. P.O. BOX 1297, 1837 W. WIS. AVB. APPLETON, WISCONSIN 54912-1297
±	2			
FRACTIONAL	3			
±	4			
ANGULAR	5			
±	6			
	TRACED	LEO	11"=20'	DRAWING NO.
	APP'D	RFR	10-21-87	C8710.94