


RECEIVED & FILED #0695
 Oneida County Surveyor's Office
 Date AUG 24 1989
 By
 OCS Area #

PART OF THE NW1/4 - NW1/4,
 SECTION 28, T37 N, R8 E,
 TOWN OF NEWBOLD, ONEIDA
 COUNTY, WI

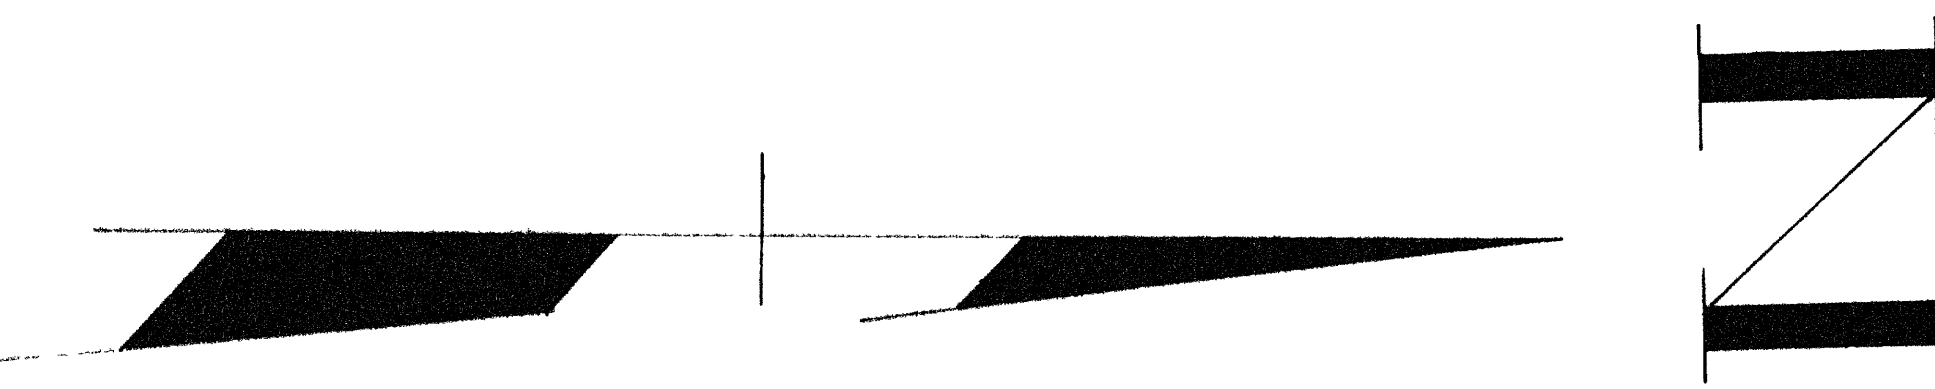

BEARINGS REFERENCED TO THE NORTH
 LINE OF SECTION 28, T 37 N, R 8 E
 ASSUMED TO BEAR N 87°-28'-00" E

40' LINE

R/W LINE
 C/L VETS MEMORIAL DRIVE
 R/W LINE

10' WIDE DRIVEWAY

EXISTING 15' WIDE DRIVEWAY
 C/L 15' WIDE DRIVE

4.24 ACRES

CHERRY LAKE

LEGEND:

- ONEIDA COUNTY MON
- SET 1"x24" IRON PIPE
- ▲ SET 60 PENNY SPIKE
- SEPTIC VENT
- ⊙ SATELLITE DISH
- EXISTING STRUCTURE


NOTE:

SOILS HAVE NOT BEEN CHECKED
 FOR COMPLIANCE WITH DILHR 83

I WILLIAM E. BANDOW, HEREBY CERTIFY THAT I HAVE SURVEYED THE
 ABOVE PARCEL OF LAND UNDER THE DIRECTION OF MR. RAY HETTICK
 AND THAT THE ABOVE MAP IS A TRUE AND CORRECT REPRESENTATION
 OF THE LANDS SURVEY TO THE BEST OF MY KNOWLEDGE AND BELIEF
 THAT I HAVE PROVIDED A DESCRIPTION OF THE PARCEL ON A SEPARATE
 SHEET THAT I HAVE COMPLIED WITH THE PROVISIONS OF AE 7 OF
 THE WISCONSIN ADMINISTRATIVE CODE

WILLIAM E. BANDOW

DATE

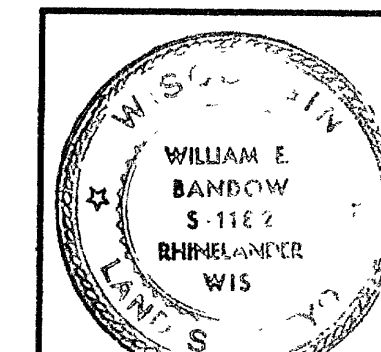

RAY HETTICK
 4190 VETS MEMORIAL DR
 RHINELANDER, WI

SCALE 1" = 50' DATE 8/1/89 DWN BY R.B.
 DWG. NO. GENISOT AND ASSOCIATES, INC.