
C 8 1 2 4

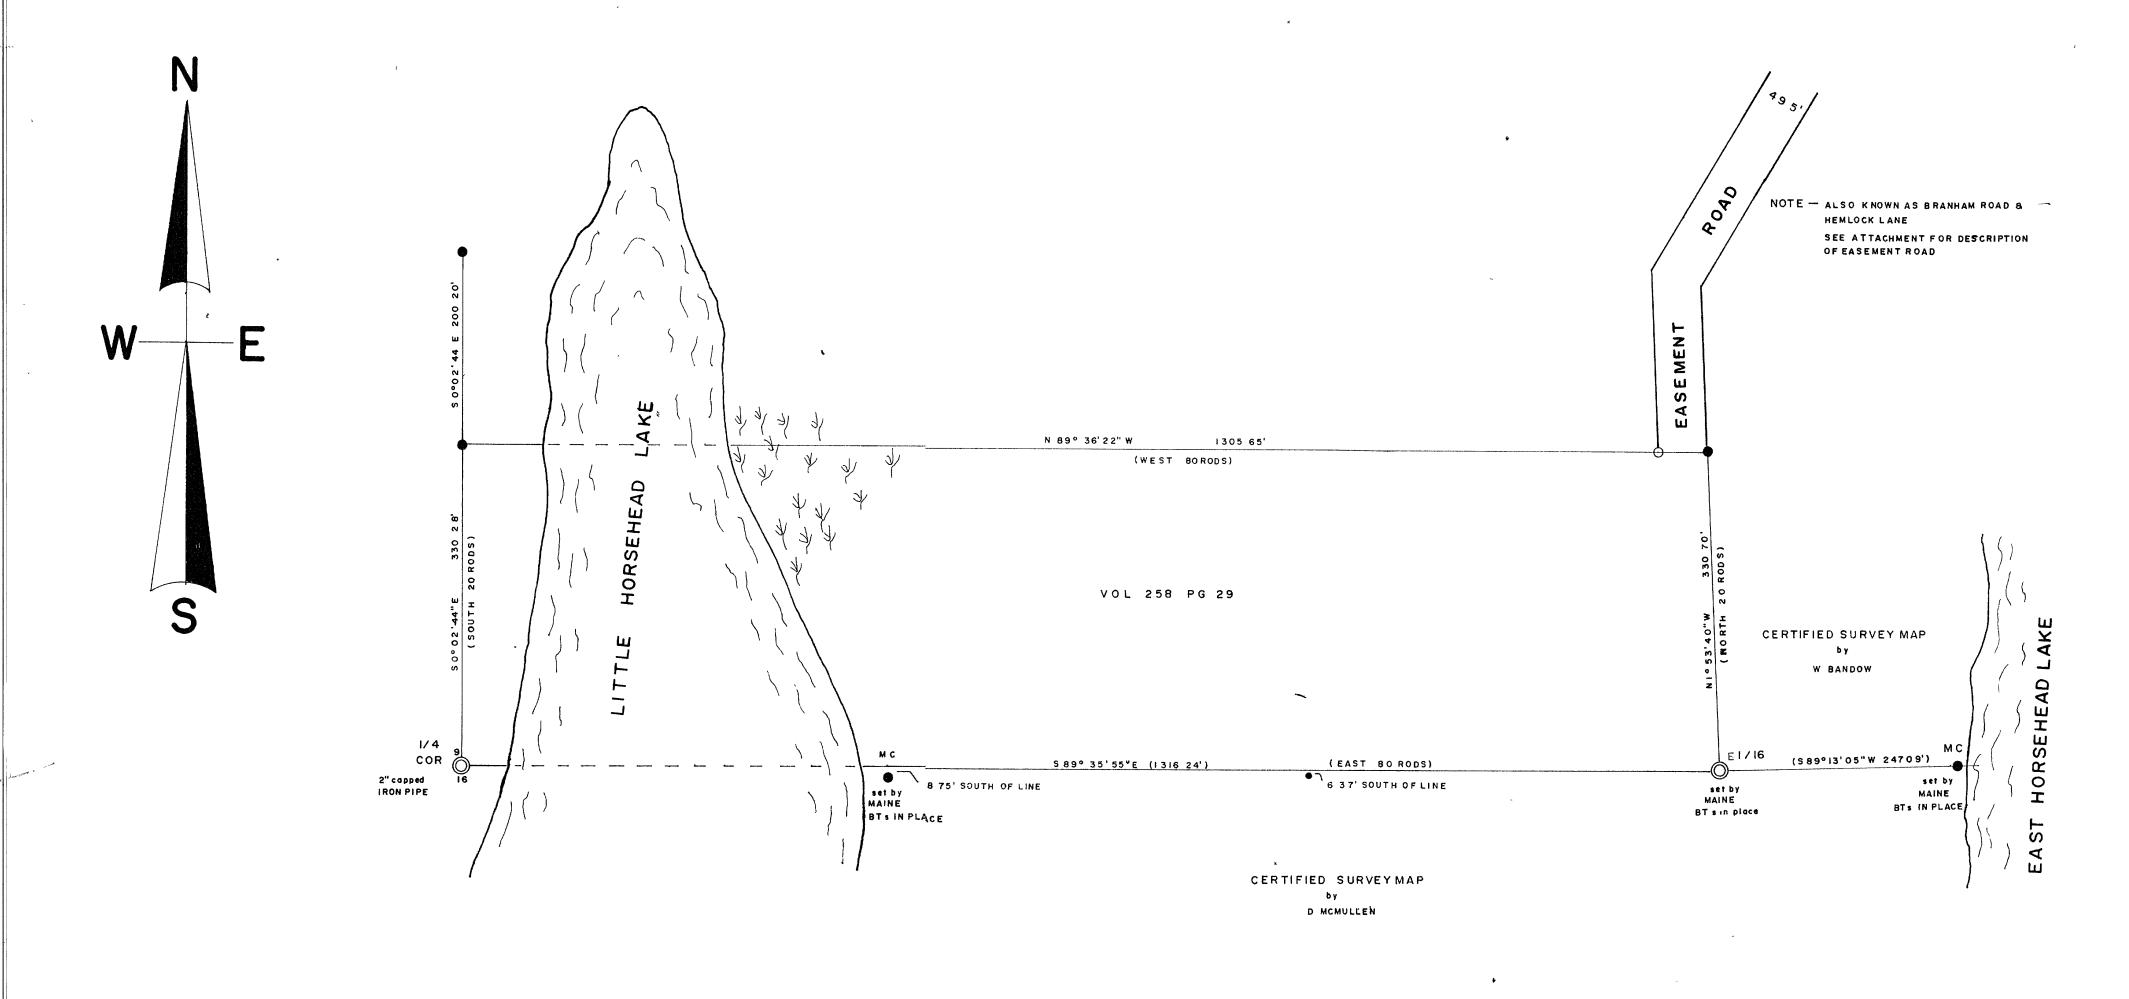

PART OF GOV'T. LOT 2, SEC. 9, T. 37N., R. 7E., ONEIDA COUNTY, WI.

LEGEND

SUBDIVISIONAL MON OF RECORD

IRON PIPE BY OTHERS

IRON PIPE SET


IRON PIPE SET BY D MC MULLEN

(RECORDED AS)

SWAMP

TODD J LOFTUS S-1523 RHINELANDER, WIS.

985B2

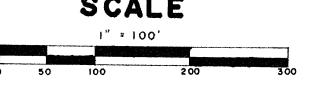

The summary to the fact's, such line of Sec. 9, being an assume barring of \$10.75.

1. The letters, Renatered land Streece, hereby certify that I have surveyed the property shown barran. That this map represents an accurate survey of said property in the best of my knowledge and balled. That I have performed this survey by order of Dennis Besten and that I have complied with the applicable requirements of the Maccosin Aministrative Orde A-E 7.

Description required for above partial is on separate start:

DEED (-2.77-9)

EINED (-2.77-9)

EINED (-2.77-9)

EINED (-2.77-9)

EINED (-2.77-9)

EINED (-2.77-9)

C 8 1 2 M